

PART OF S 1/2 SEC. 33, T.7 N., R.1 W., S.L.B. & M.
GREENFIELD SUBDIVISION PHASE 2


LOTS 17 - 26

IN NORTH OGDEN CITY

SCALE 1" TO 50'

TAXING UNIT: 10

SEE PAGE 76

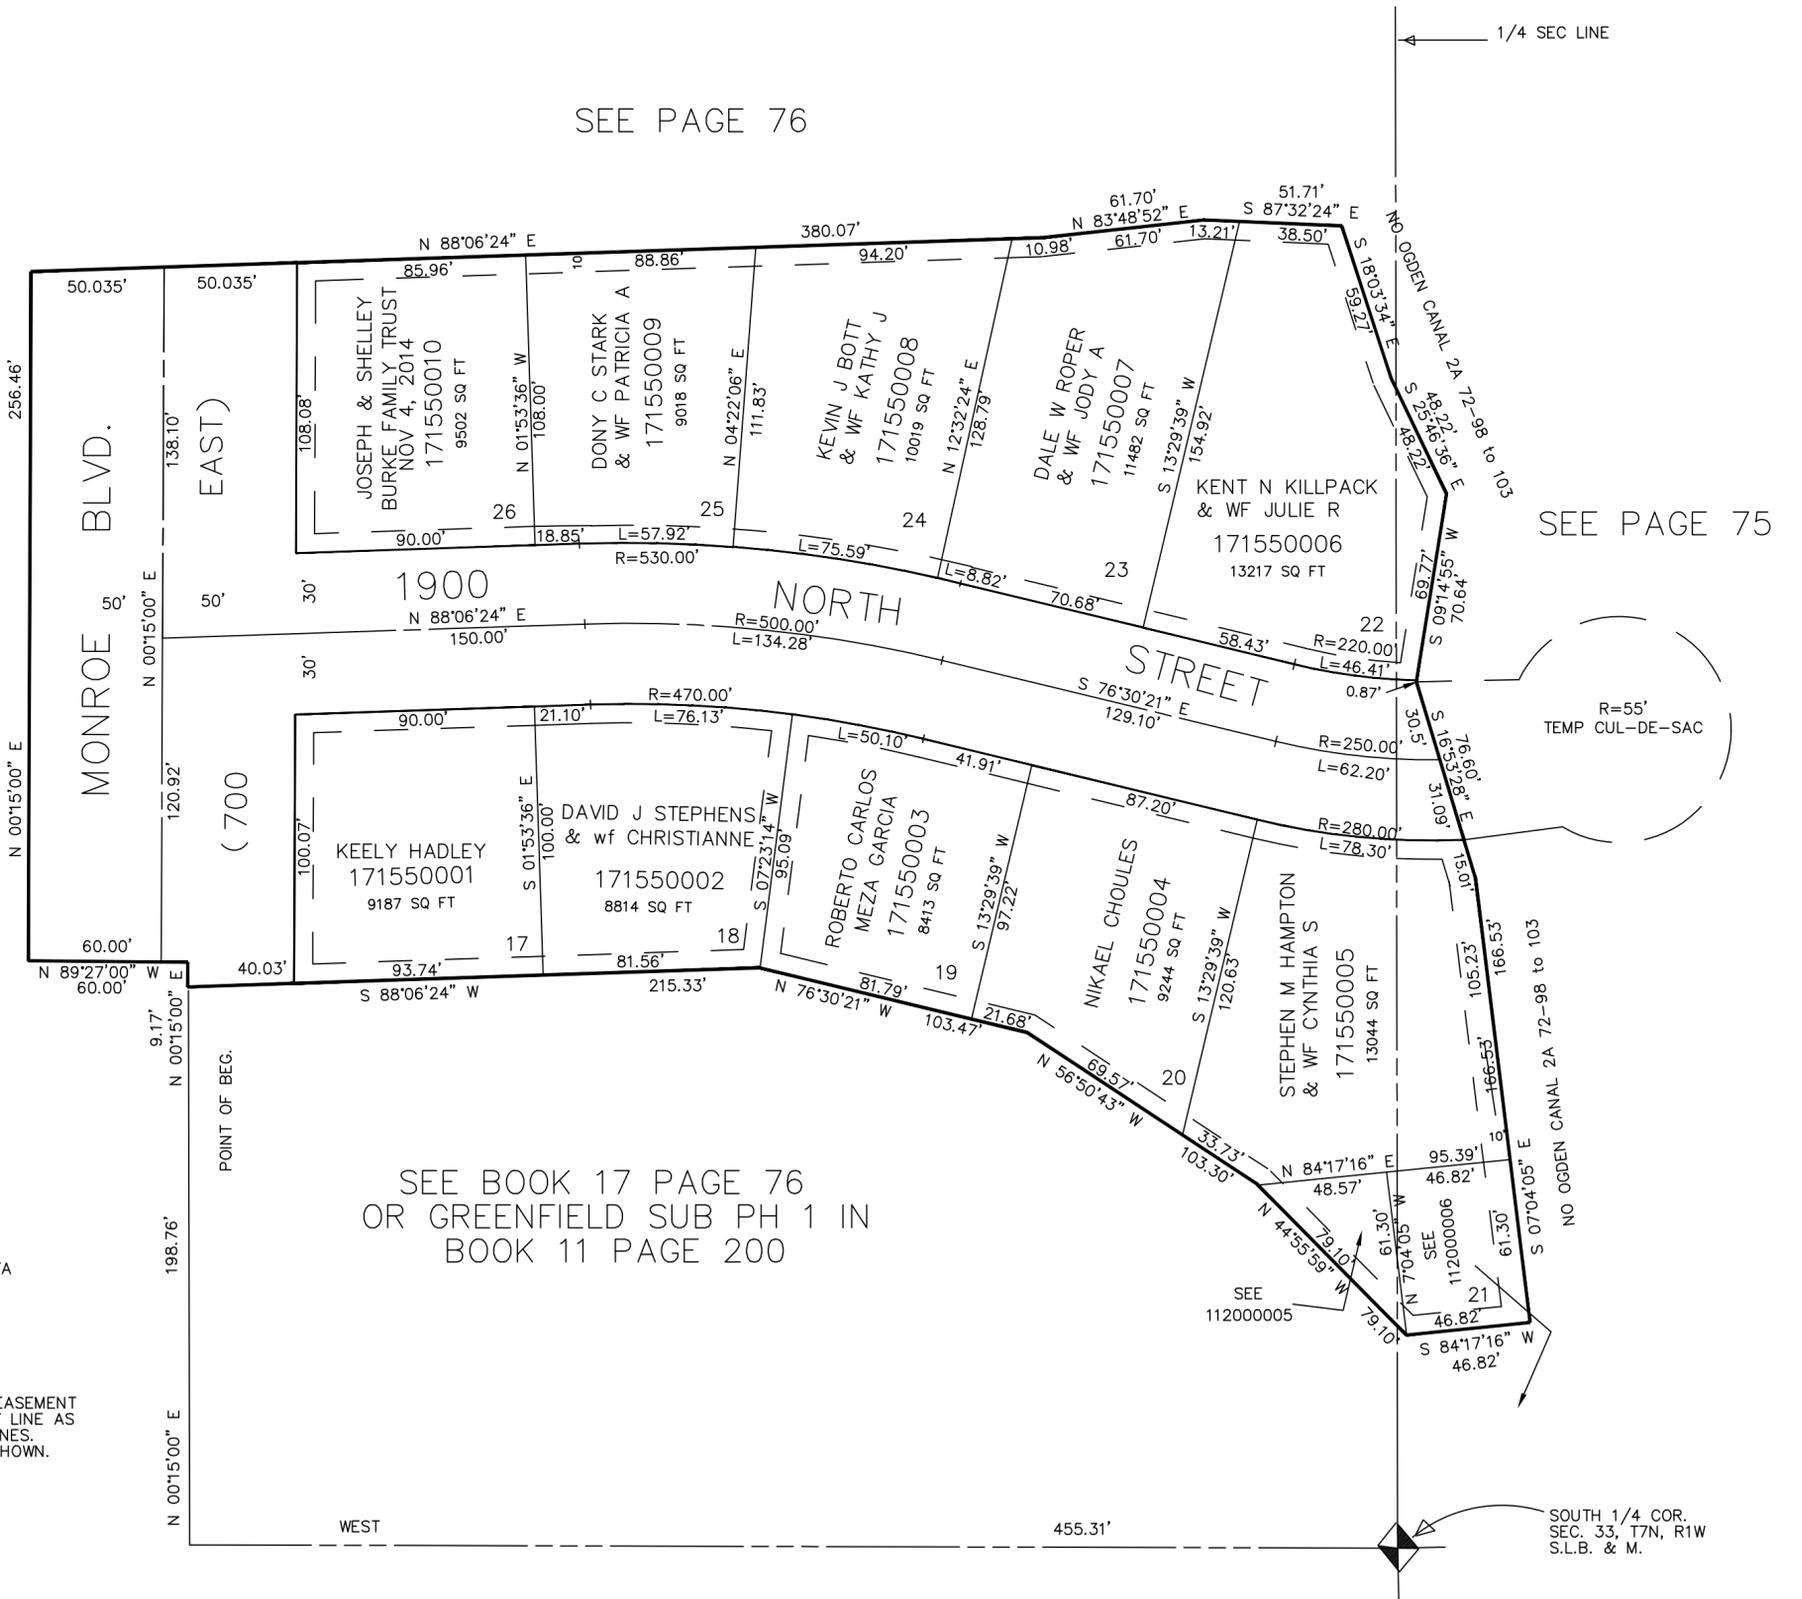

SEE BOOK 17 PAGE 76
 OR GREENFIELD SUB PH 1 IN
 BOOK 11 PAGE 200

FOR COMPLETE ENG. DATA
 SEE ORIG. DED. PLAT
 BOOK 27, PAGE 69.

7' UTILITY & DRAINAGE EASEMENT
 EACH SIDE OF PROPERTY LINE AS
 INDICATED BY DASHED LINES,
 EXCEPT AS OTHERWISE SHOWN.

SOUTH 1/4 COR.
 SEC. 33, T7N, R1W
 S.L.B. & M.