

PART SW 1/4 OF SECTION 29. T7N. R1W. S.L.B. & M. GREENSVIEW ESTATES SUBDIVISION

156

TAXING UNIT: 10

IN NORTH OGDEN CITY

SCALE 1" TO 100'


PREFIX: 17-156

EXCEPT WHERE OTHERWISE SHOWN
ALL LOTS OWNED BY:
VENTURE FOUR

SEE PAGE 50

SEE PAGE 50-I

SEE PAGE 50

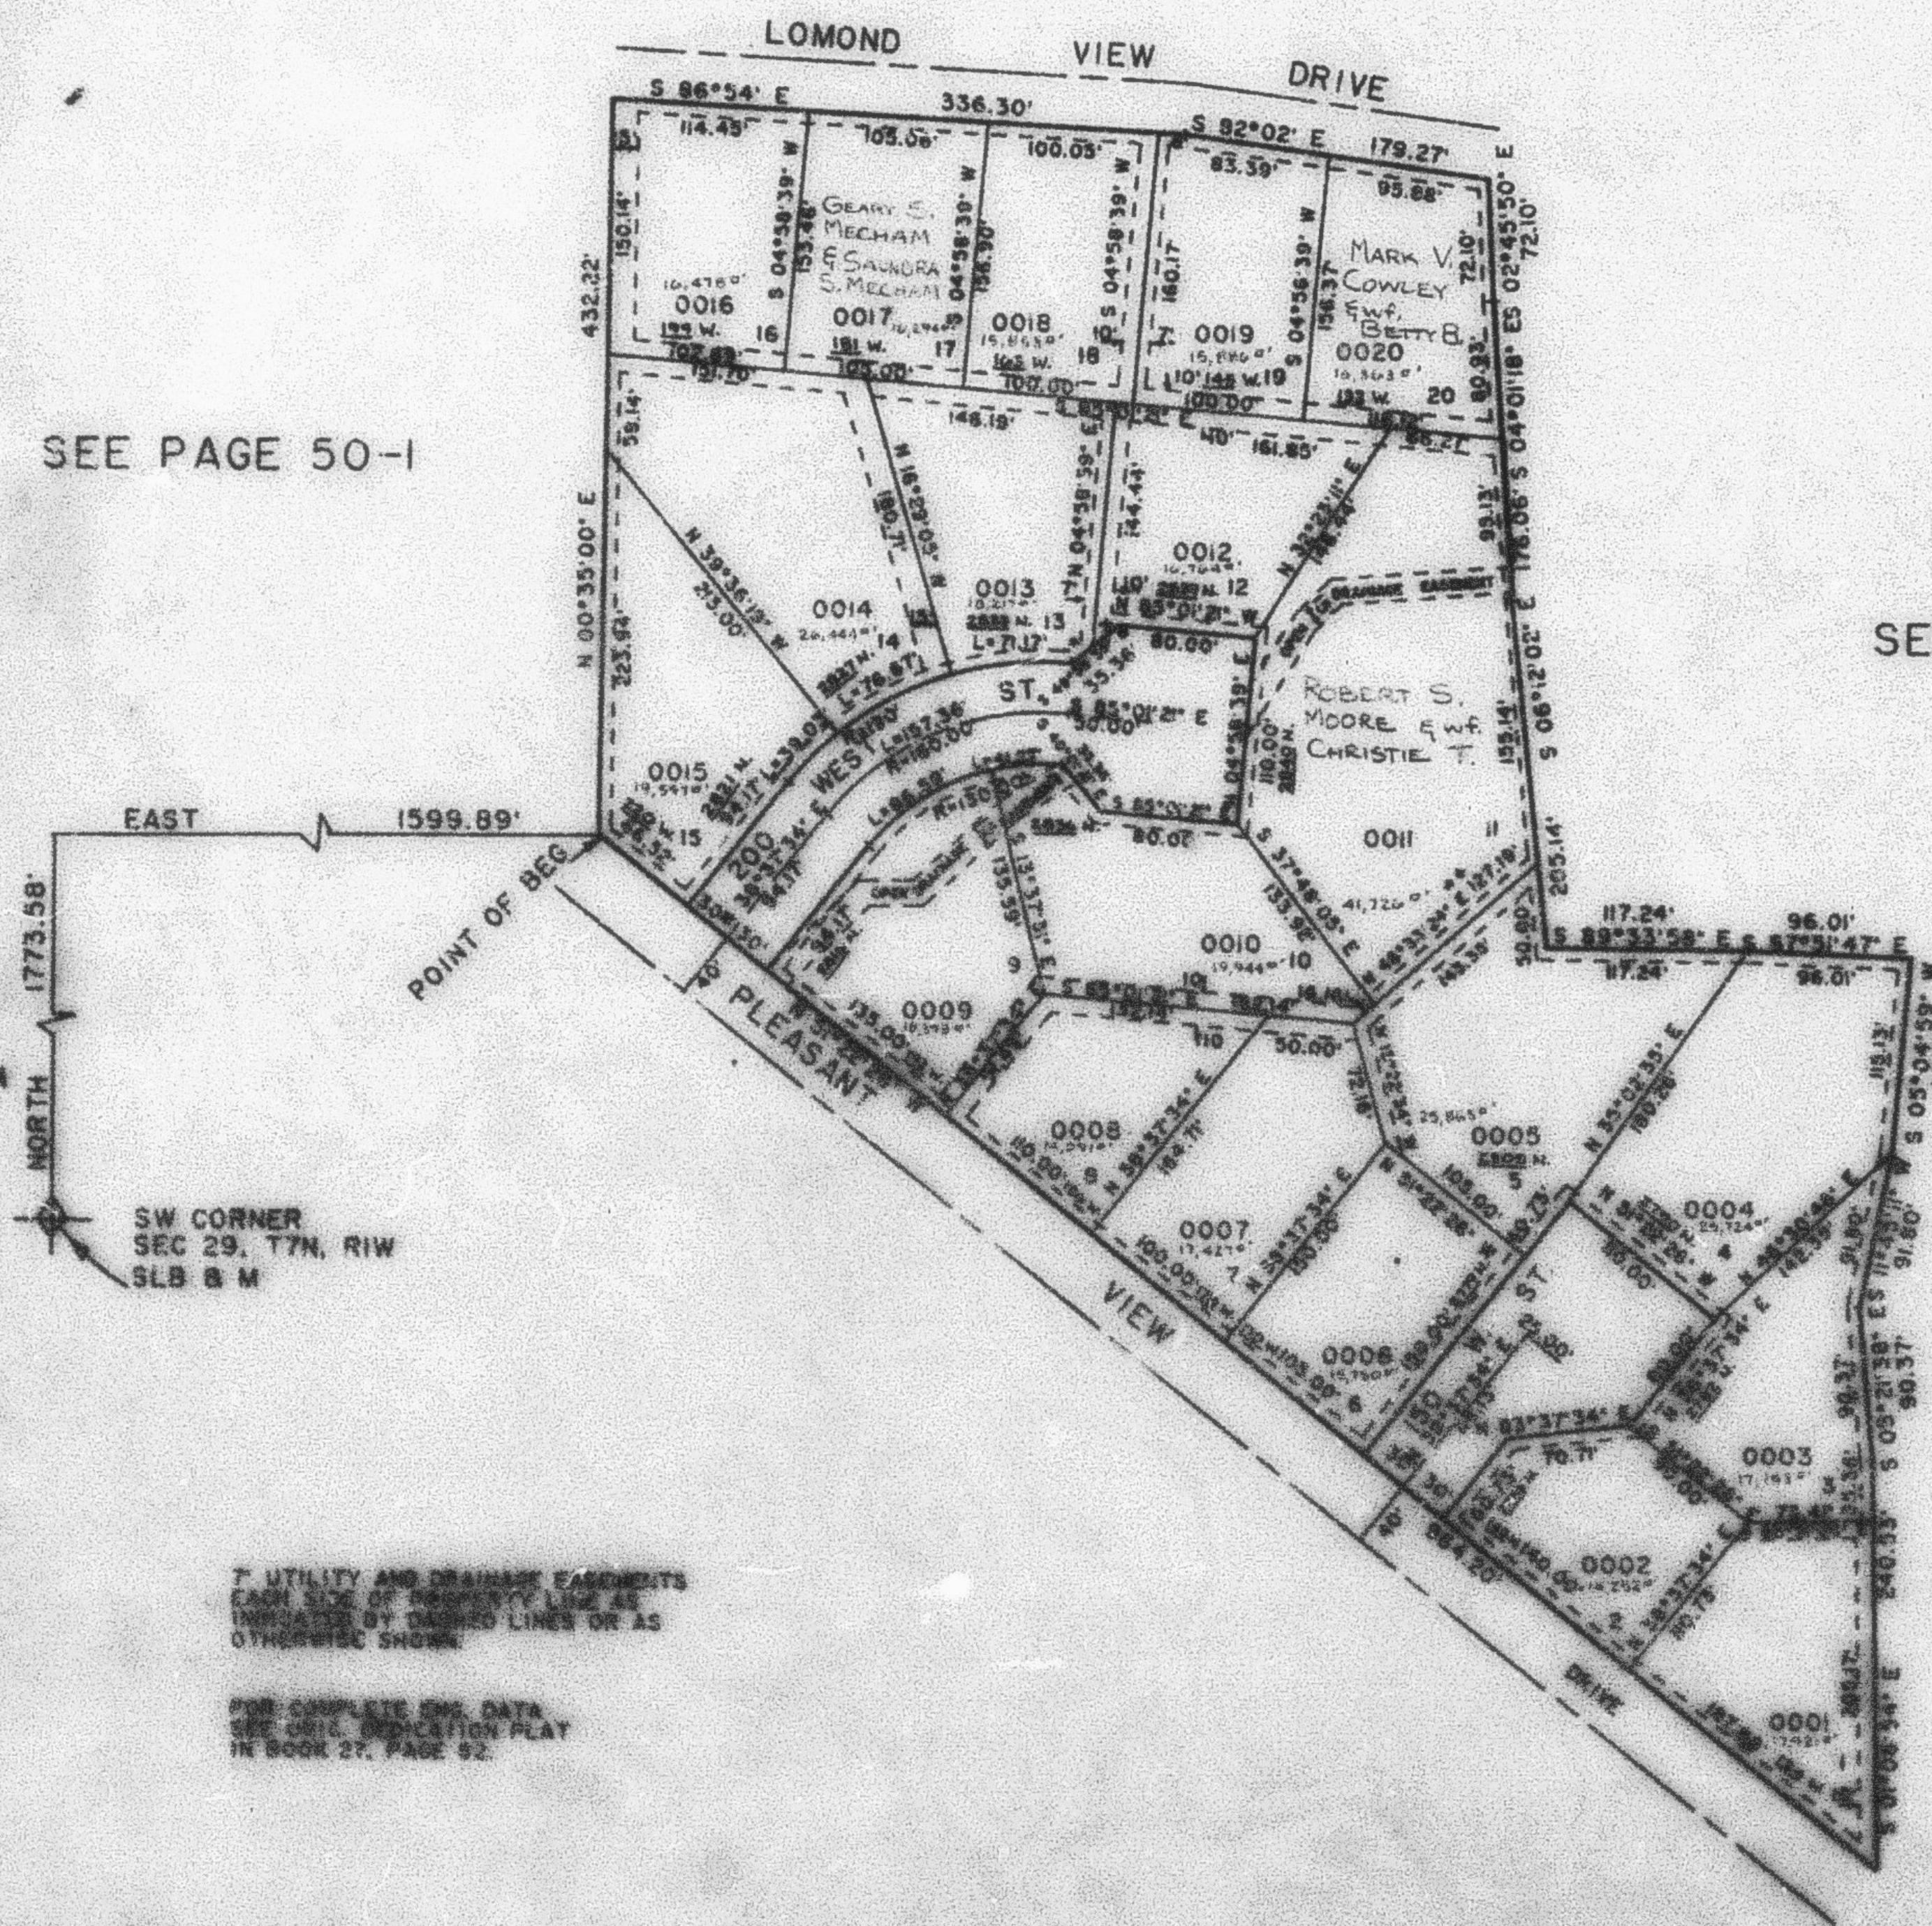

7. UTILITY AND DRAINAGE EASEMENTS
FARM SIDE OF PROPERTY LINE AS
INDICATED BY DASHED LINES OR AS
OTHERWISE SHOWN.

FOR COMPLETE ERS DATA
SEE ORIC INDICATION PLAT
IN BOOK 27, PAGE 92.

SEE CORRECTION
AFFIDAVIT 1486-1988

SEE CORRECTION
AFFIDAVIT 1551-1988

SEE PAGE 50