

PART SW 1/4 OF SECTION 29. T7N. R1W. S.L.B. & M. GREENSVIEW ESTATES SUBDIVISION

156

TAXING UNIT: 10

IN NORTH OGDEN CITY

SCALE 1" TO 100'

PREFIX: 17-156


EXCEPT WHERE OTHERWISE SHOWN
ALL LOTS OWNED BY:
VENTURE FOUR

SEE PAGE 50

SEE PAGE 50-I

SEE PAGE 50

SEE PAGE 50

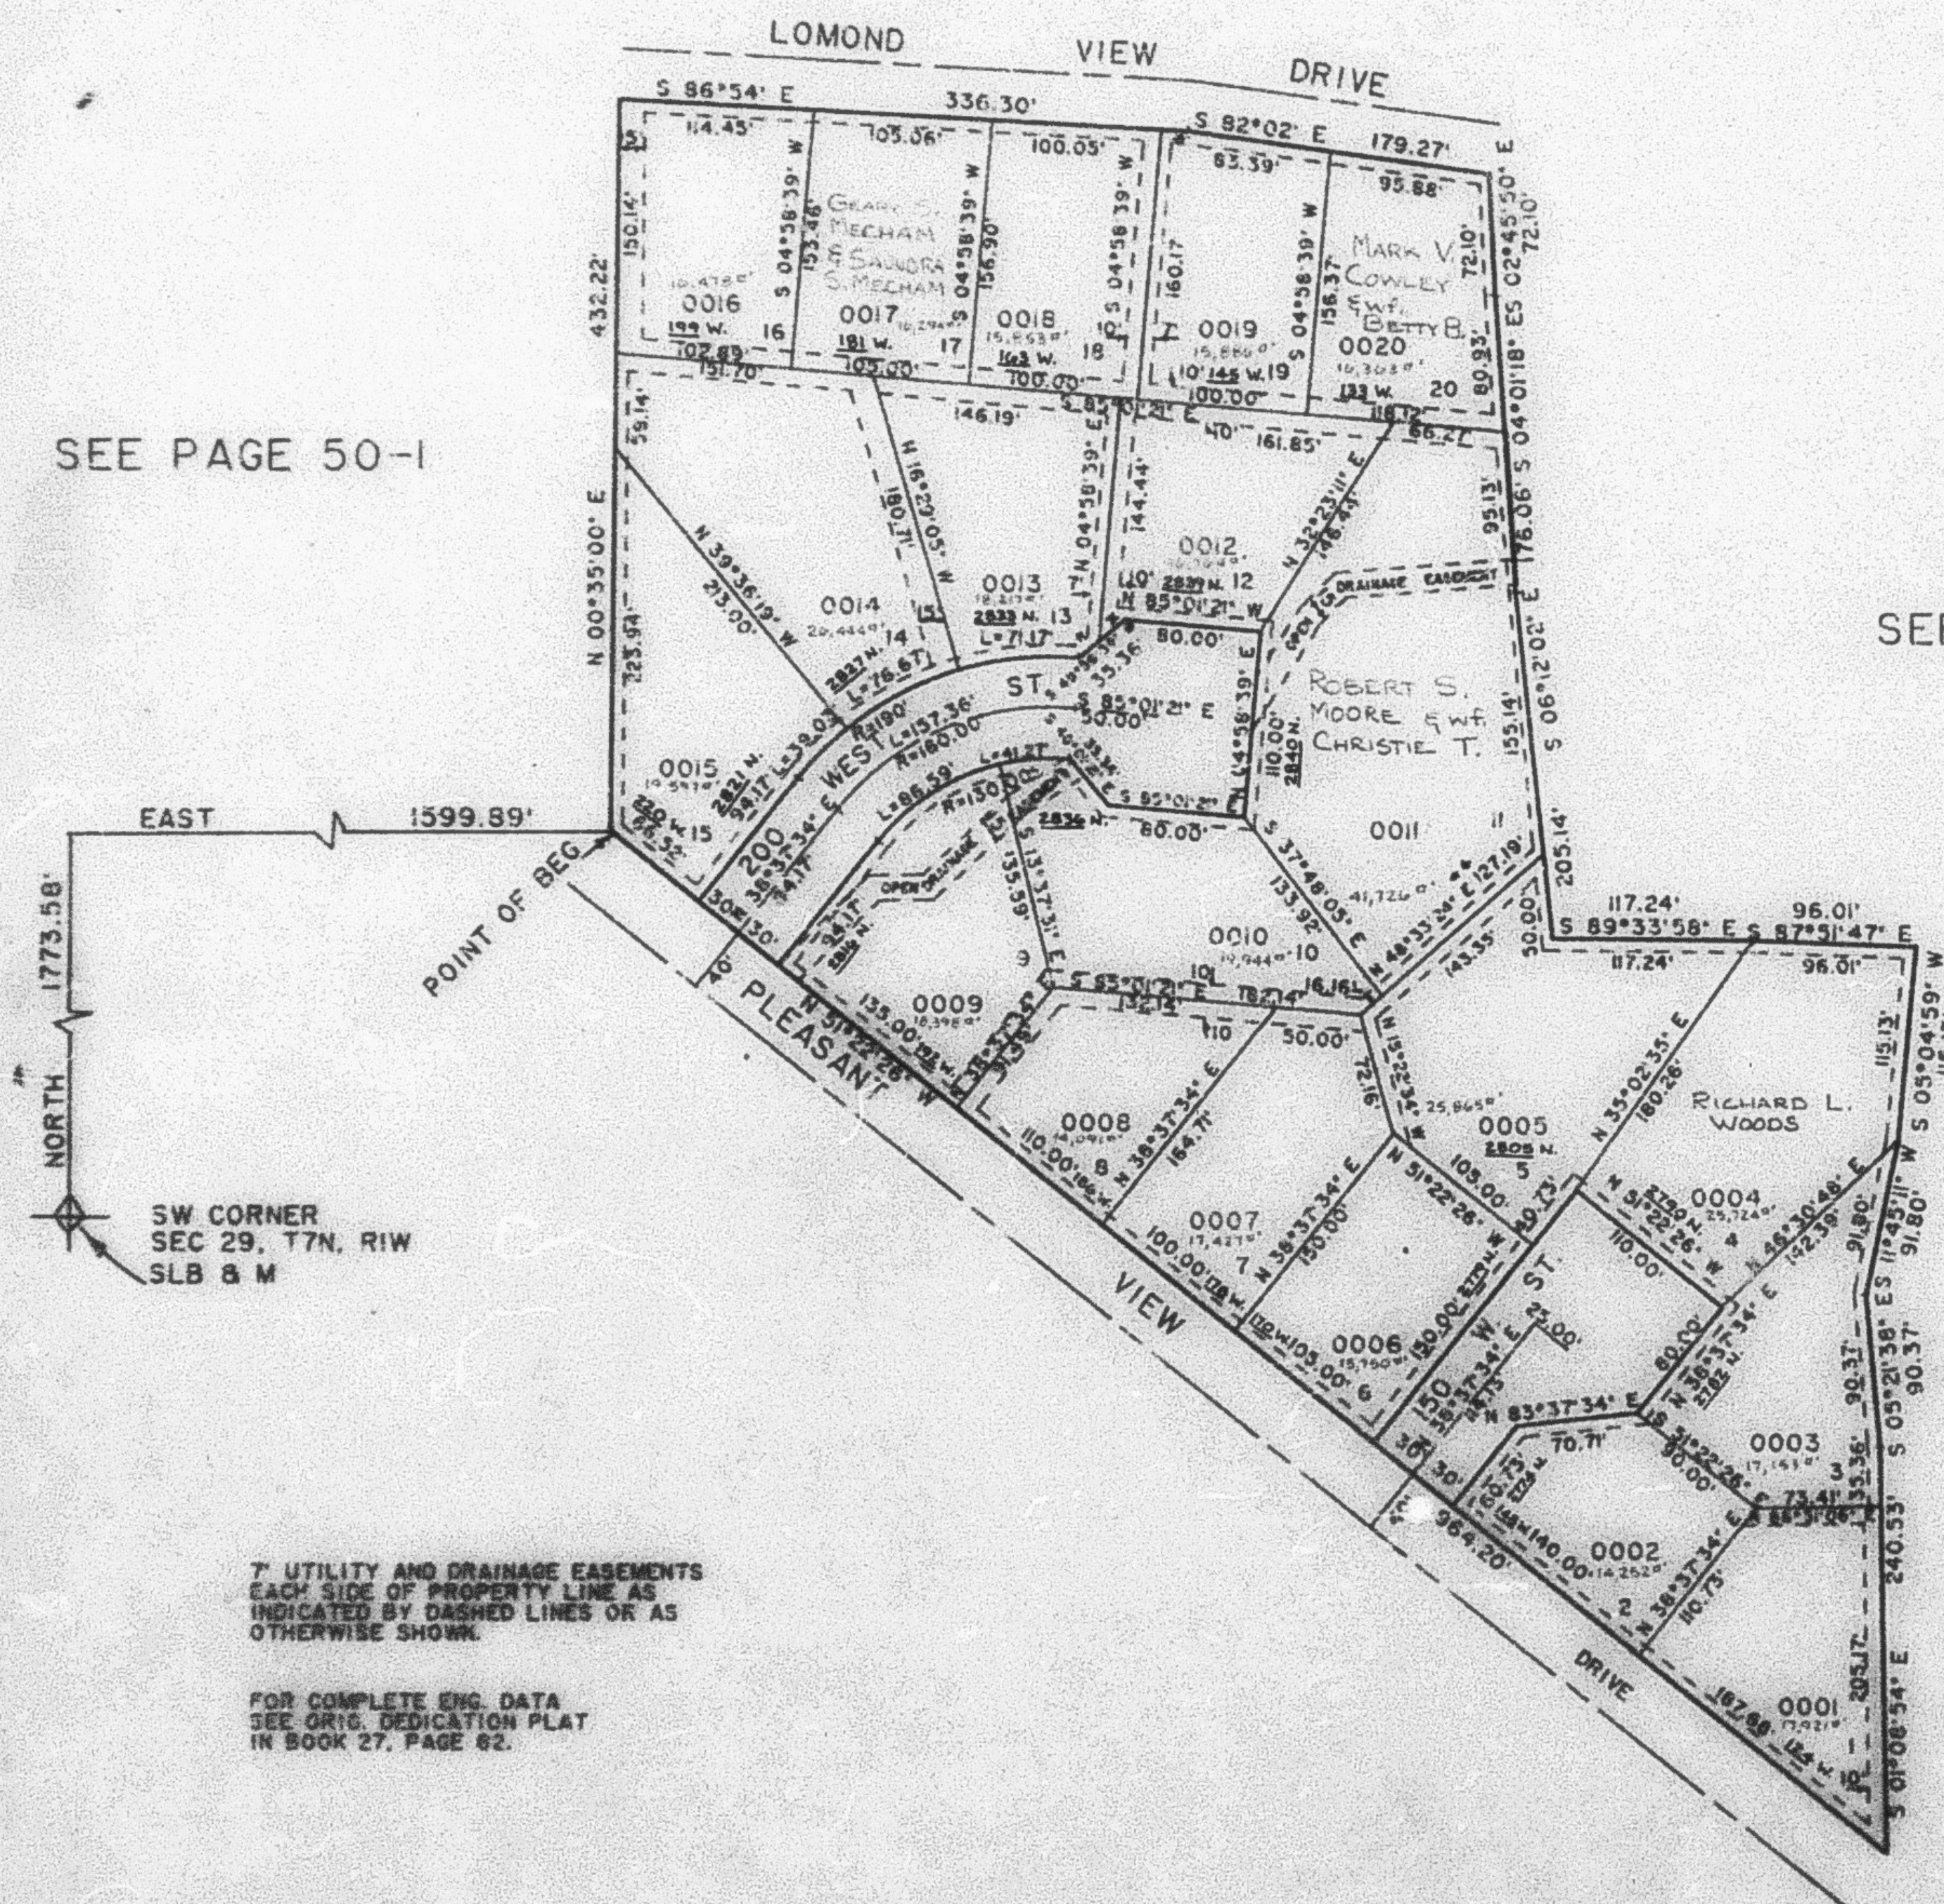

7" UTILITY AND DRAINAGE EASEMENTS
EACH SIDE OF PROPERTY LINE AS
INDICATED BY DASHED LINES OR AS
OTHERWISE SHOWN.

FOR COMPLETE ENG. DATA
SEE ORIG. DEDICATION PLAT
IN BOOK 27, PAGE 82.

* SEE CORRECTION
AFFIDAVIT 1486-1905

** SEE CORRECTION
AFFIDAVIT 1531-1435