

PART SW 1/4 OF SECTION 29, T7N. R1W. S.L.B. & M. GREENSVIEW ESTATES SUBDIVISION

156

IN NORTH OGDEN CITY

TAXING UNIT: 10

PREFIX: 17-156


SCALE 1" TO 100

EXCEPT WHERE OTHERWISE SHOWN
ALL LOTS OWNED BY
VENTURE FUND

SEE PAGE 50

SEE PAGE 50-I

SEE PAGE 50

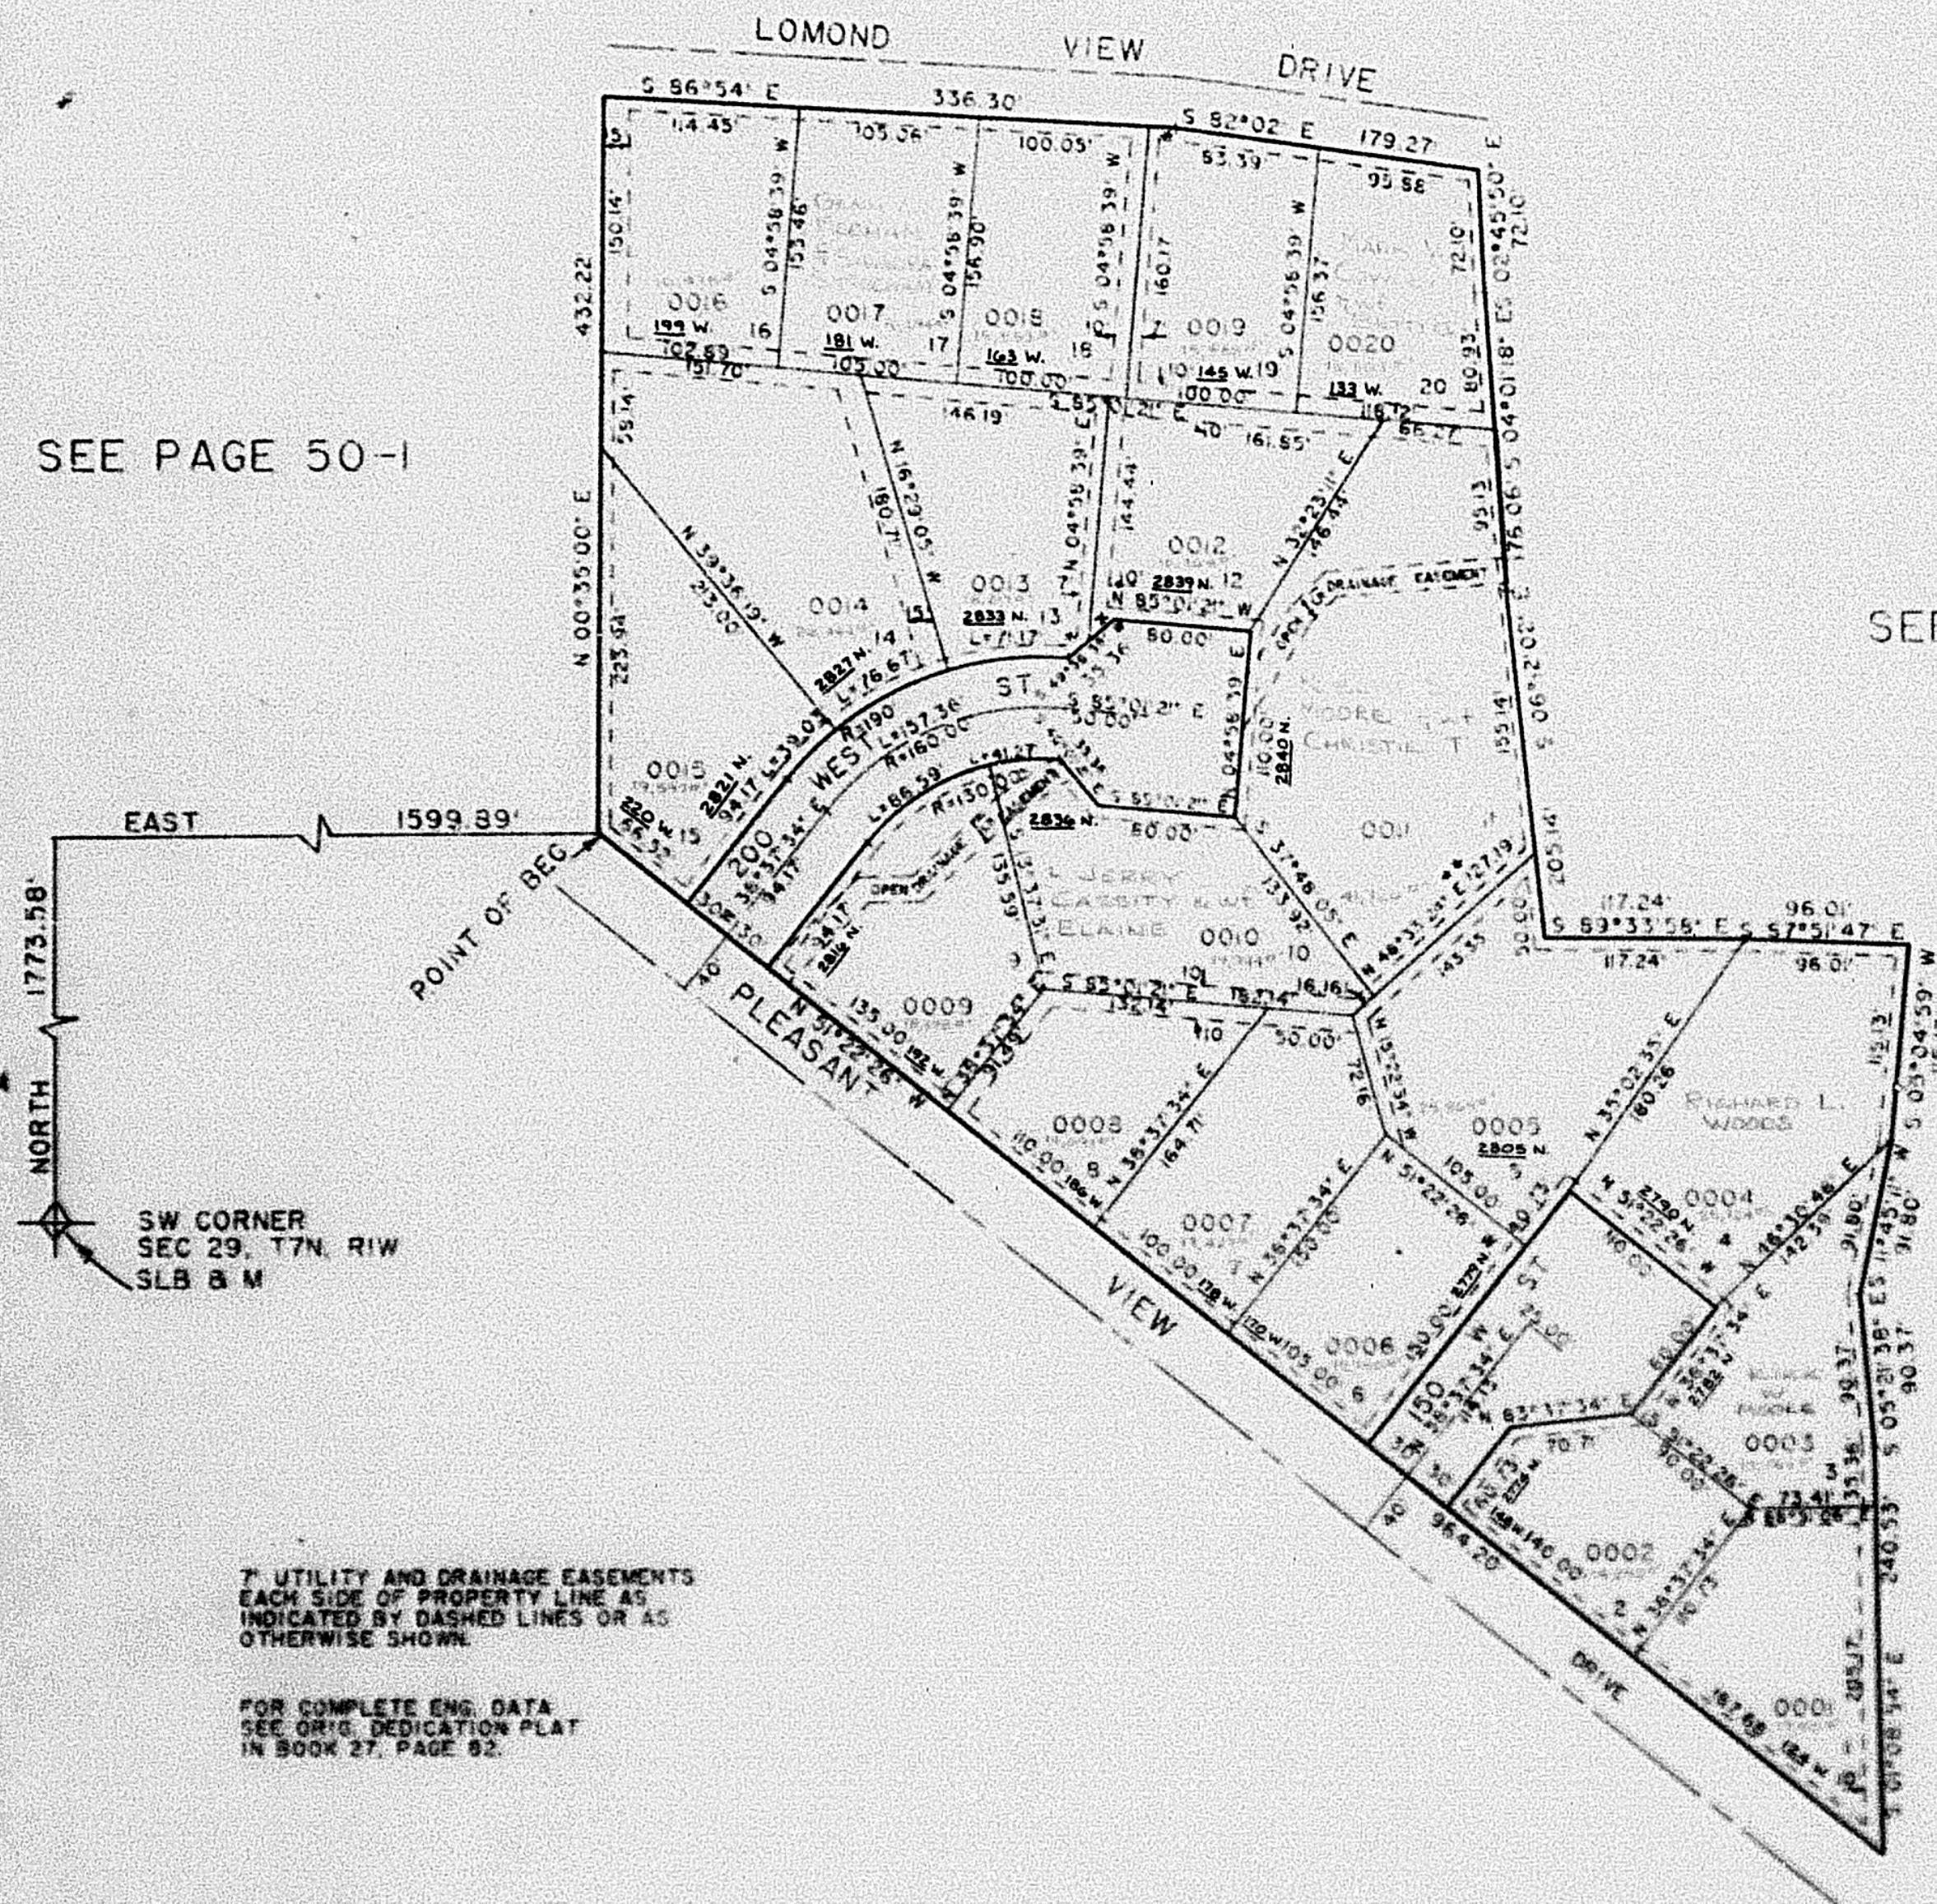

7' UTILITY AND DRAINAGE EASEMENTS
EACH SIDE OF PROPERTY LINE AS
INDICATED BY DASHED LINES OR AS
OTHERWISE SHOWN.

FOR COMPLETE ENG. DATA
SEE ORIG. DEDICATION PLAT
IN BOOK 27, PAGE 82.

* SEE CORRECTION
AFFIDAVIT 1486-1905

** SEE CORRECTION
AFFIDAVIT 1551-1555

SEE PAGE 50