

PART SW 1/4 OF SECTION 29, T7N, R1W, S.L.B. & M. GREENSVIEW ESTATES SUBDIVISION

156

TAXING UNIT: 10

IN NORTH OGDEN CITY

SCALE 1" TO 100'

PREFIX: 17-156


EXCEPT WHERE OTHERWISE SHOWN
 ALL LOTS OWNED BY
 BIG D CONSTRUCTION CORP

SEE PAGE 50

SEE PAGE 50-I

SEE PAGE 50

SEE PAGE 50

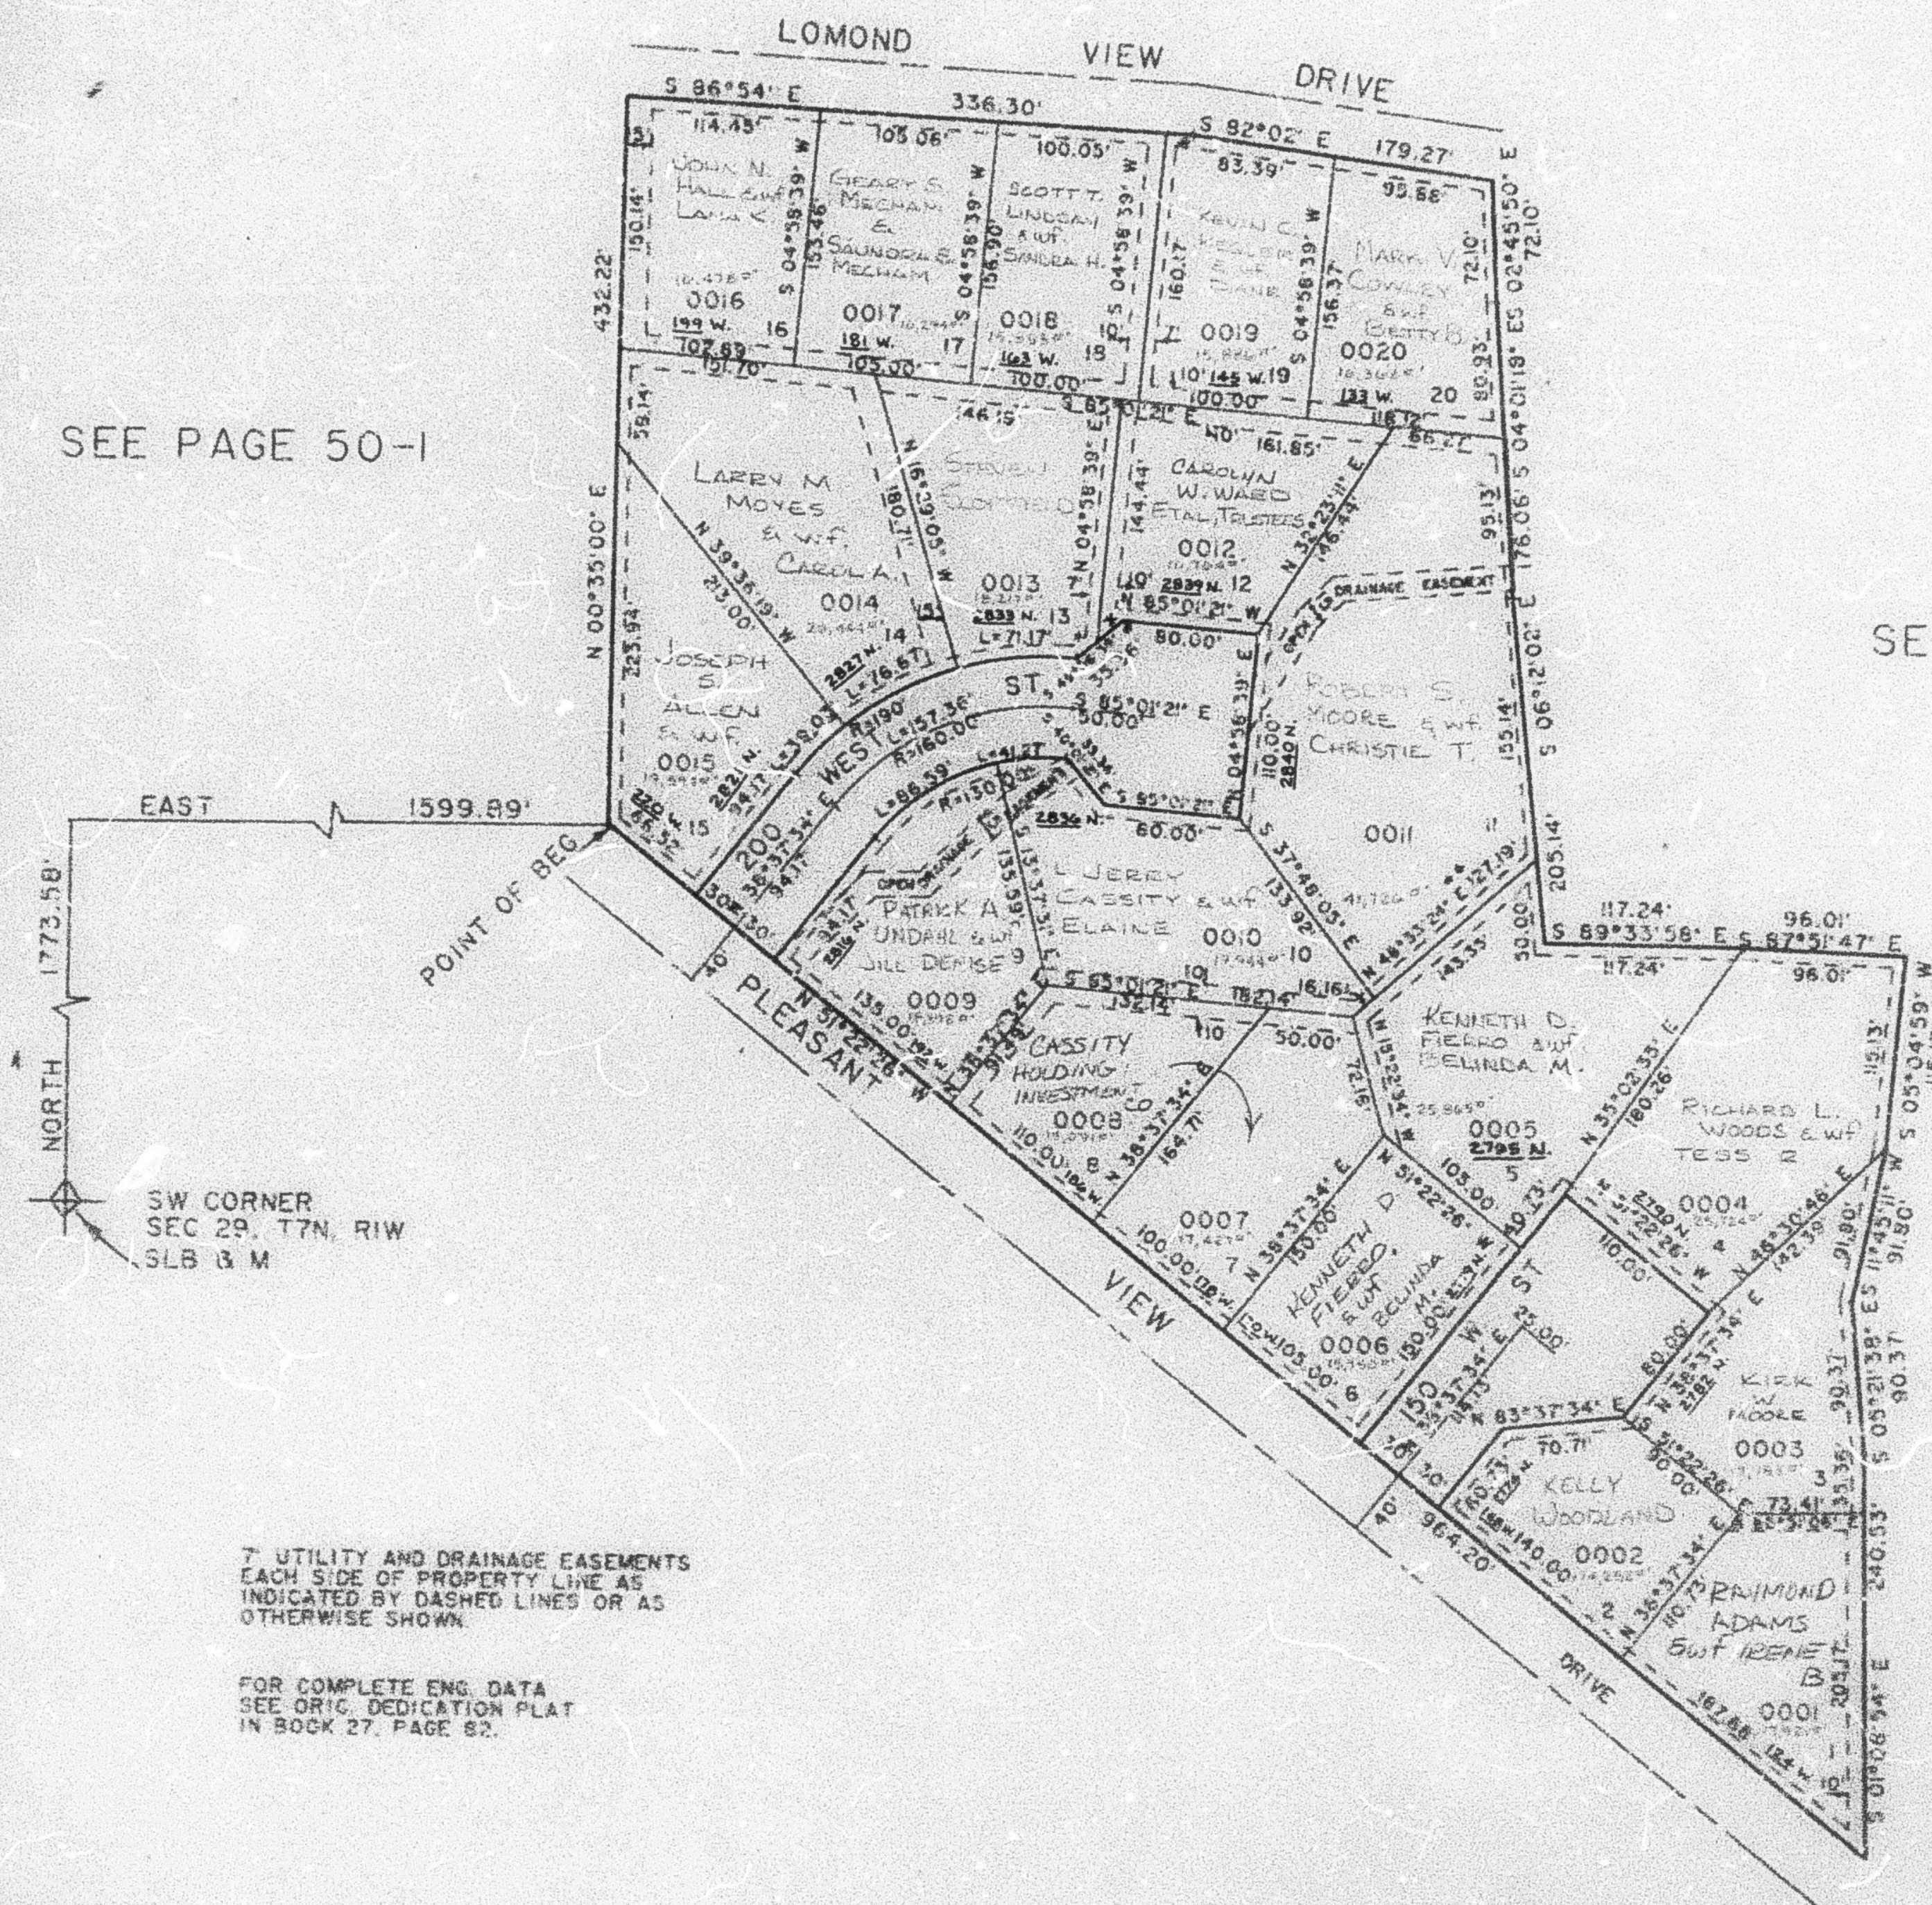

7' UTILITY AND DRAINAGE EASEMENTS
 EACH SIDE OF PROPERTY LINE AS
 INDICATED BY DASHED LINES OR AS
 OTHERWISE SHOWN

FOR COMPLETE ENG. DATA
 SEE ORIG. DEDICATION PLAT
 IN BOOK 27, PAGE 82.

* SEE CORRECTION
 AFFIDAVIT 1486-1905

** SEE CORRECTION
 AFFIDAVIT 1531-1635