

PART SW 1/4 OF SECTION 29, T7N, R1W, S.L.B.& M. GREENSVIEW ESTATES SUBDIVISION

IN NORTH OGDEN CITY

TAXING UNIT: 10


SCALE 1" TO 100'

SEE PAGE 50

SEE PAGE 50

SEE PAGE 50

SEE PAGE 50

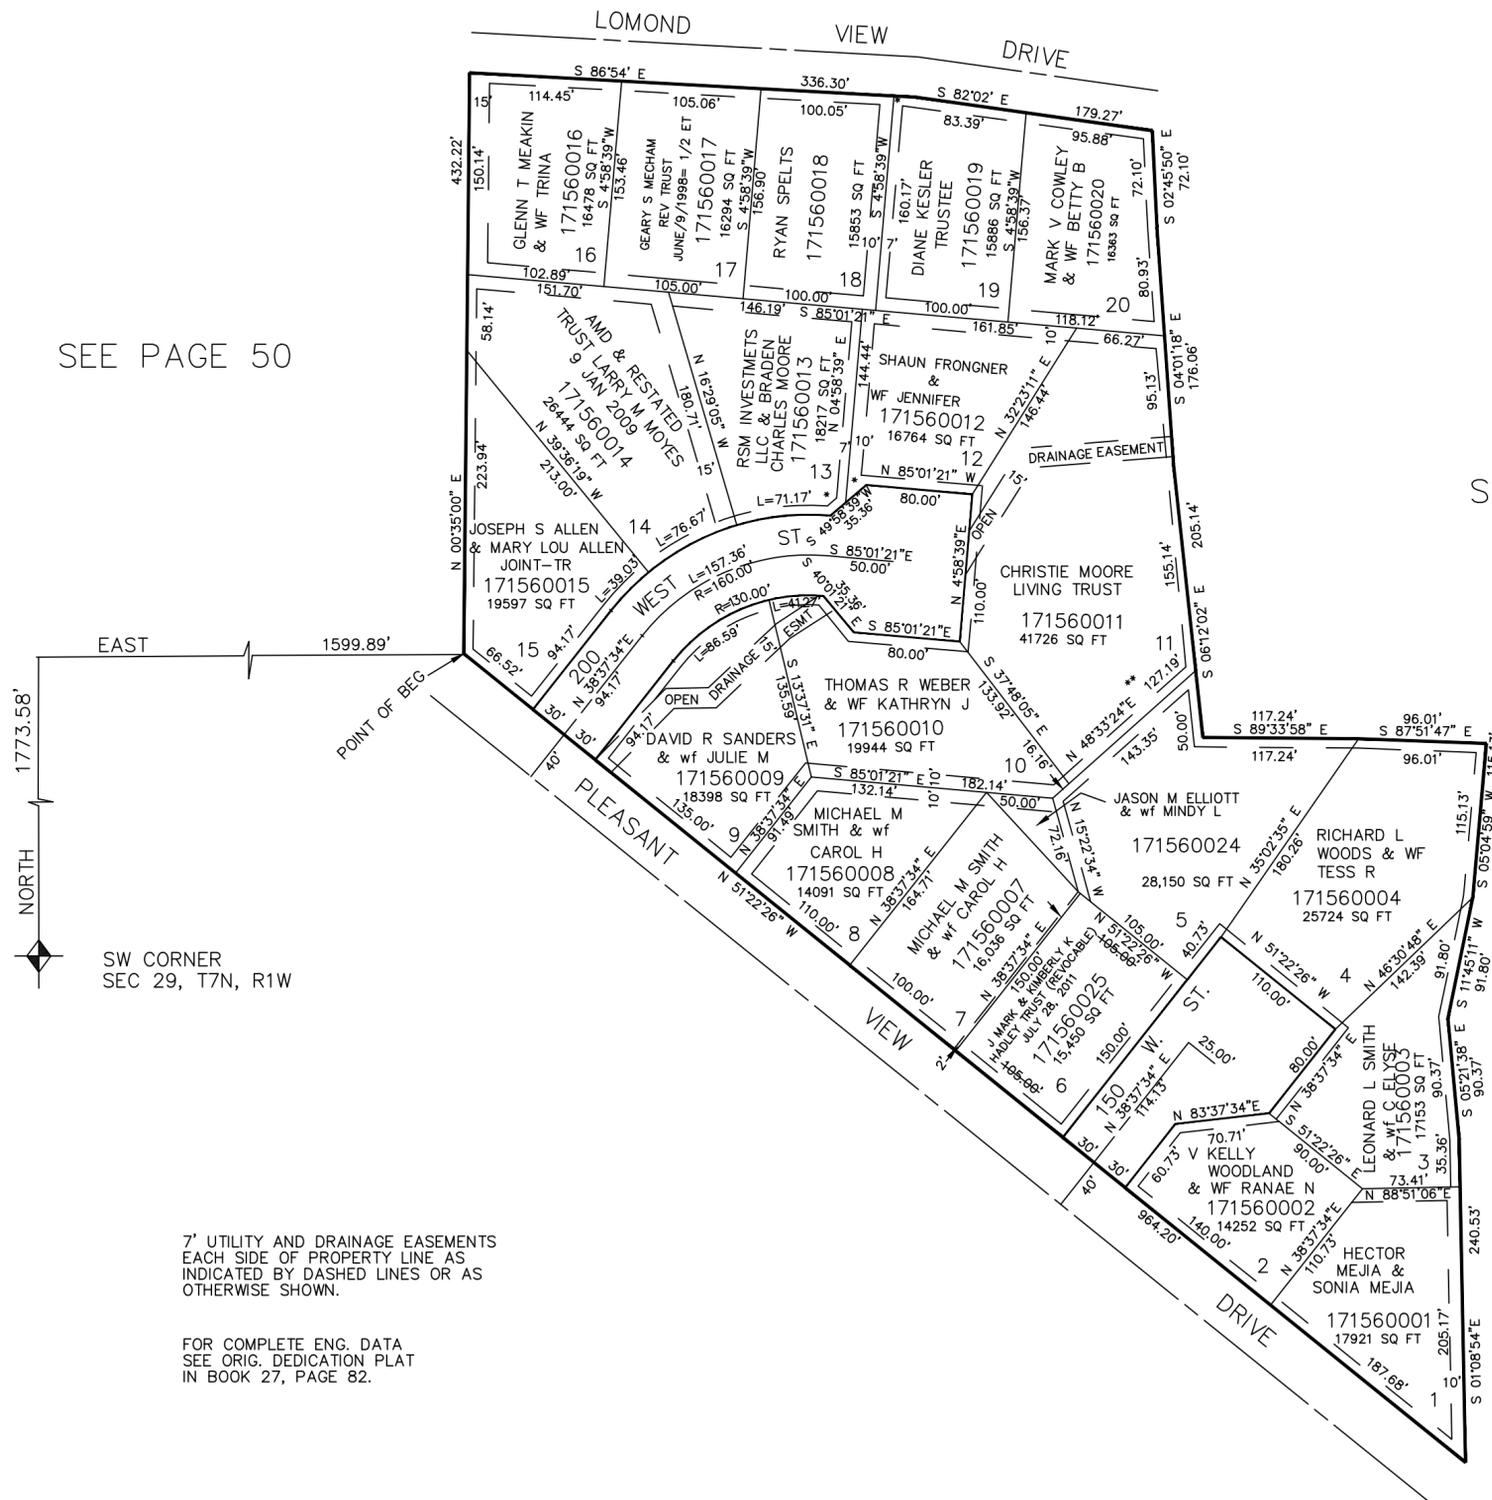

7' UTILITY AND DRAINAGE EASEMENTS
EACH SIDE OF PROPERTY LINE AS
INDICATED BY DASHED LINES OR AS
OTHERWISE SHOWN.

FOR COMPLETE ENG. DATA
SEE ORIG. DEDICATION PLAT
IN BOOK 27, PAGE 82.

*SEE CORRECTION
AFFIDAVIT 1486-1905
**SEE CORRECTION
AFFIDAVIT 1531-1635