

PART N 1/2 SEC. 33. T7N. R1W. S.L.B. S. M.
NATHAN BARKER SUBDIVISION PHASE 1

157

NORTH OGDEN CITY

TAXING UNIT: 10

SCALE 1" TO 50'


PREFIX: 17-357

SEE PAGE 74

NE COR SEC 33
 T7N. R1W. S.L.B. S. M.

SEE PAGE 158

SEE PAGE 74

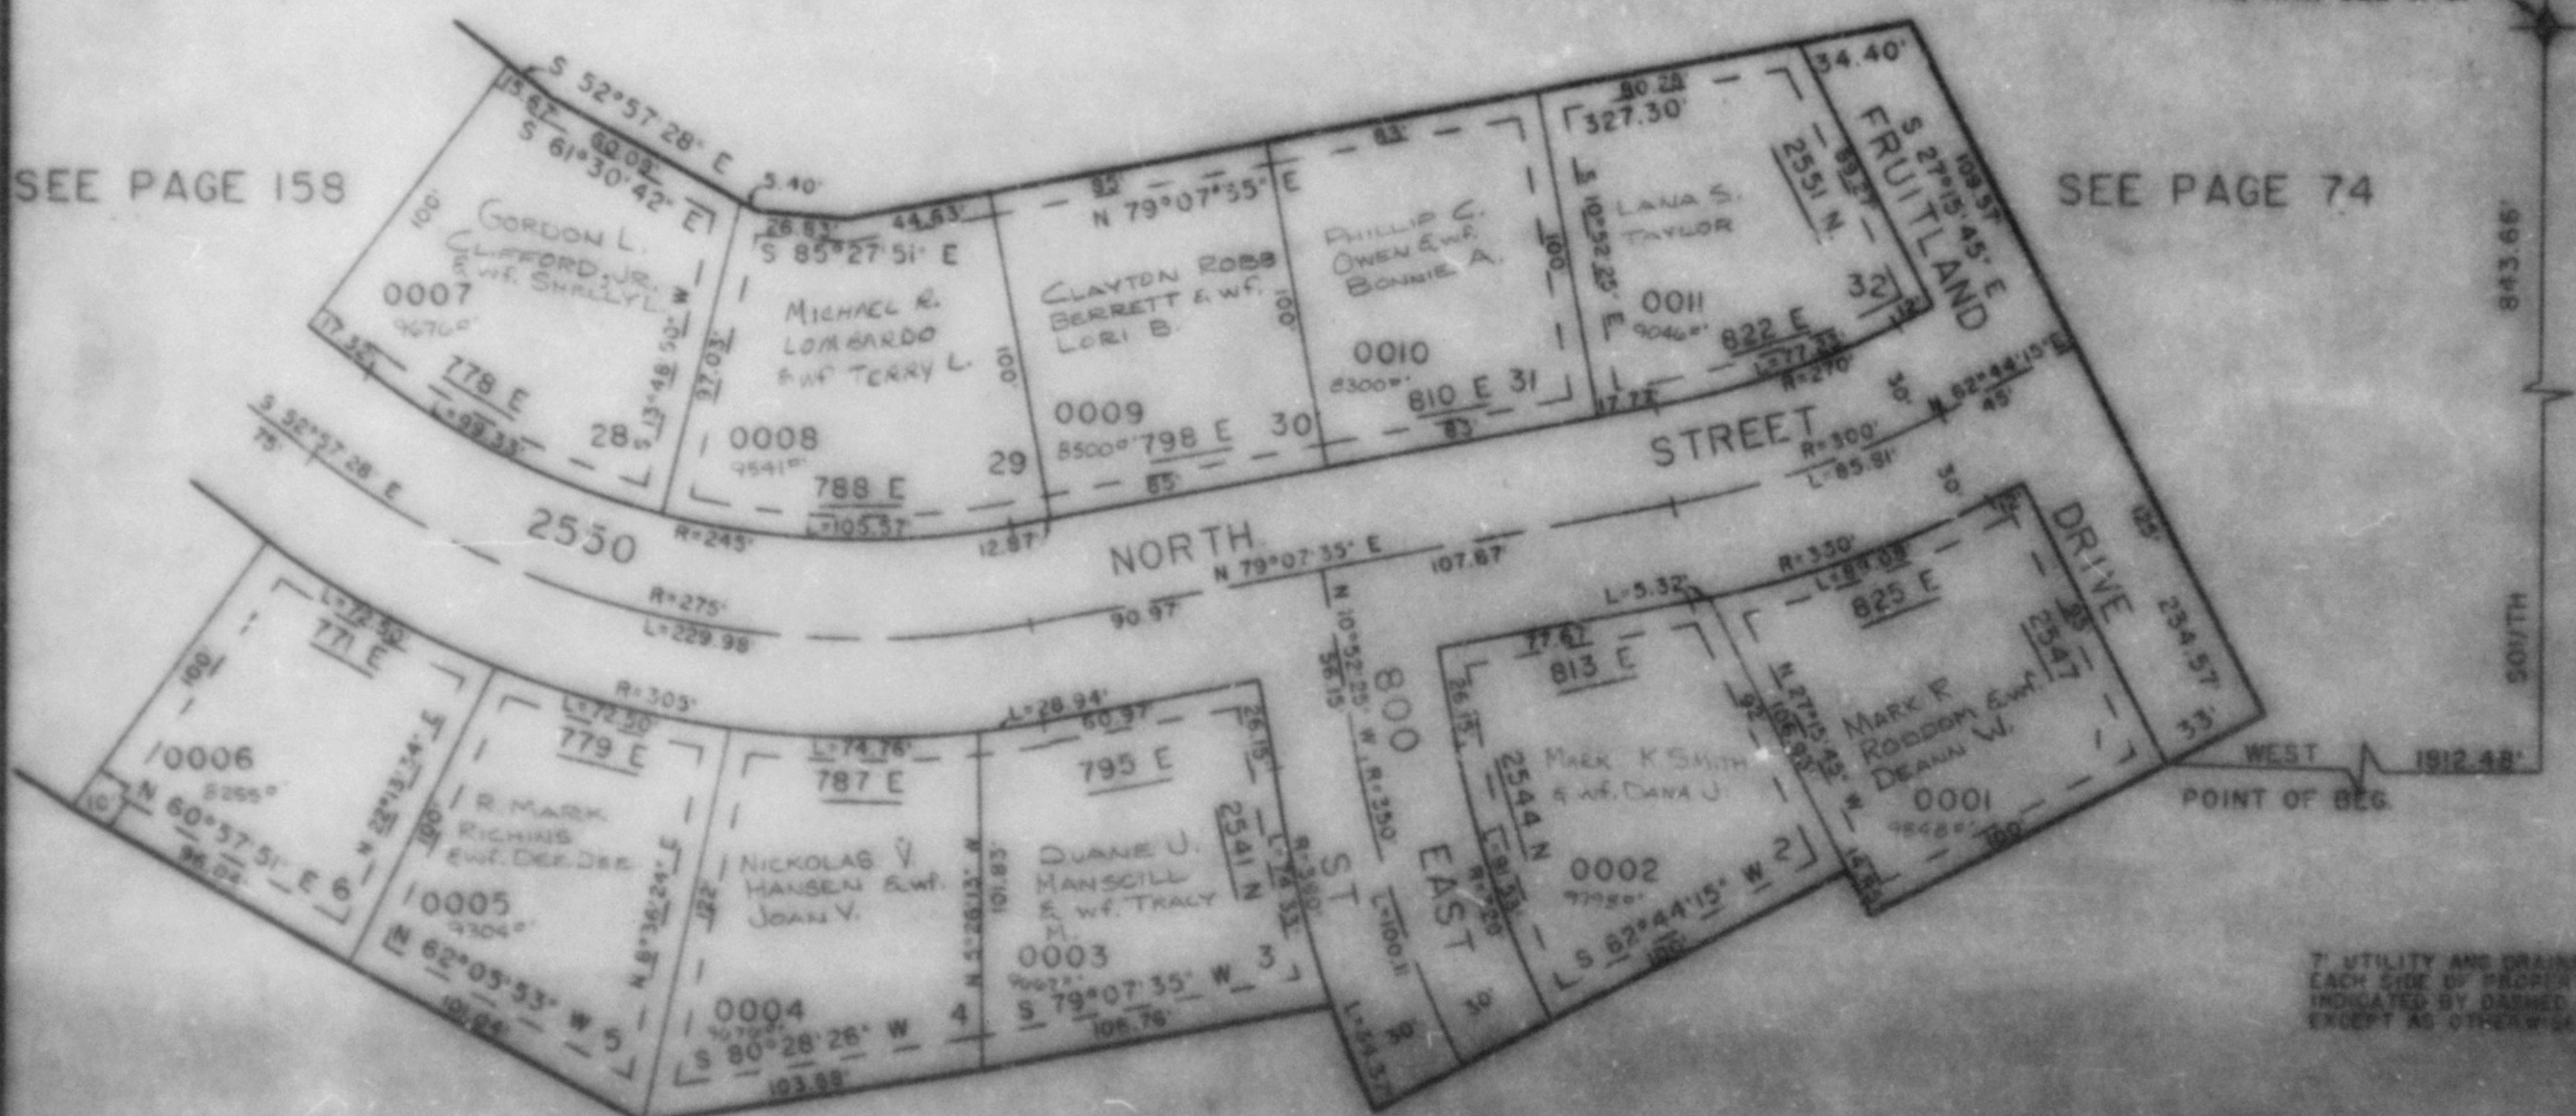

UTILITY AND DRAINAGE EASEMENTS
 EACH SIDE OF PROPERTY LINE AS
 INDICATED BY DASHED LINES
 EXCEPT AS OTHERWISE SHOWN

FOR COMPLETE MAP DATA
 SEE MAP AND PLAT IN
 BOOK 27, PAGE 22

SEE PAGE 73-1