

# PART N 1/2 SEC. 33, T7N, R1W, S.L.B. & M. NATHAN BARKER SUBDIVISION PHASE 1

NORTH OGDEN CITY


TAXING UNIT: 10

SCALE 1" TO 50'

SEE PAGE 74

SEE PAGE 158

SEE PAGE 74

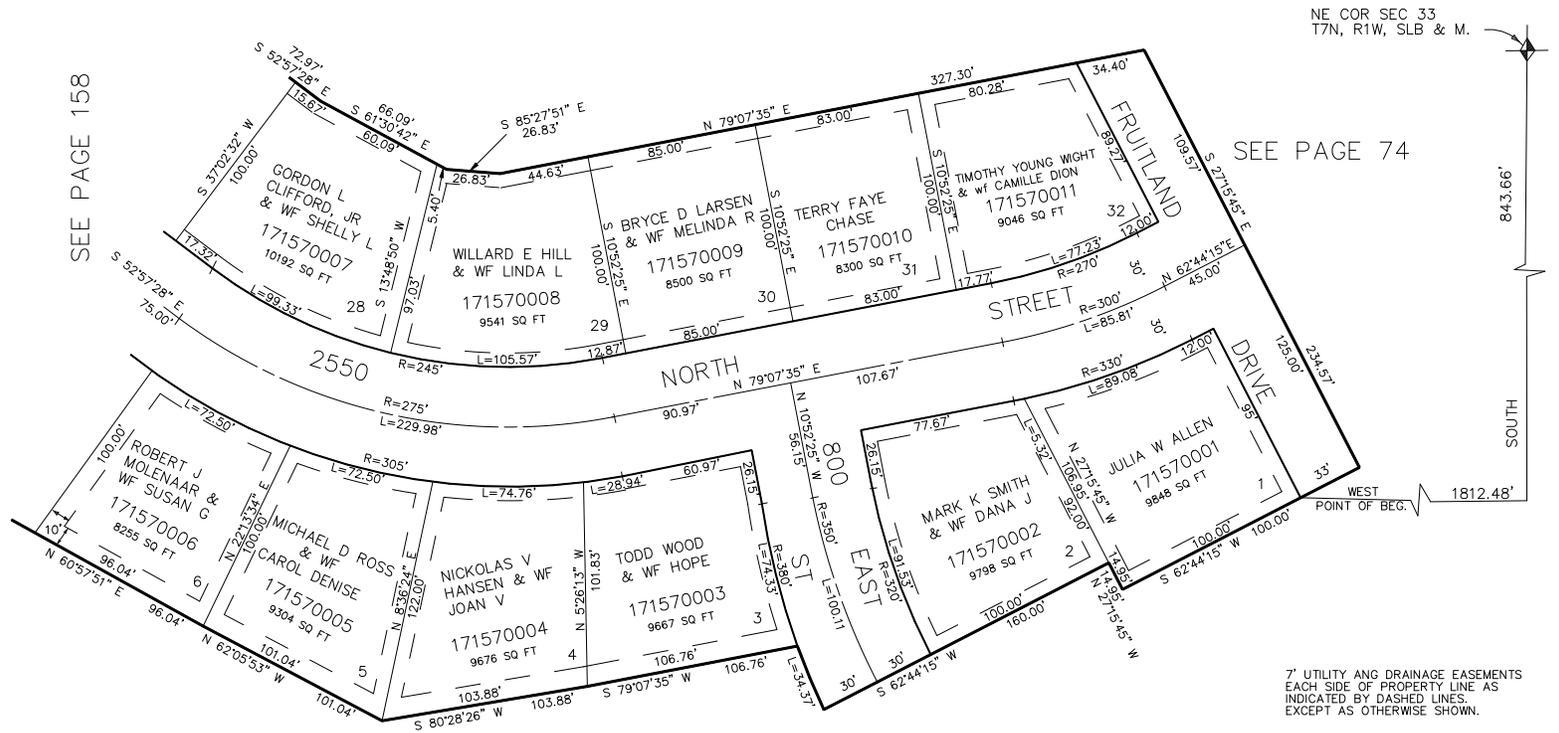

NE COR SEC 33  
T7N, R1W, SLB & M.

7' UTILITY AND DRAINAGE EASEMENTS  
EACH SIDE OF PROPERTY LINE AS  
INDICATED BY DASHED LINES.  
EXCEPT AS OTHERWISE SHOWN.

FOR COMPLETE ENG. DATA  
SEE ORIG. DED. PLAT IN  
BOOK 27, PAGE 96.

SEE PAGE 73-1