

PART N 1/2 SEC. 33, T7N, R1W, S.L.B. & M.
NATHAN BARKER SUBDIVISION PHASE 1

NORTH OGDEN CITY

TAXING UNIT: 10


SCALE 1" TO 50'

SEE PAGE 74

NE COR SEC 33
 T7N, R1W, SLB & M.

SEE PAGE 158

SEE PAGE 74

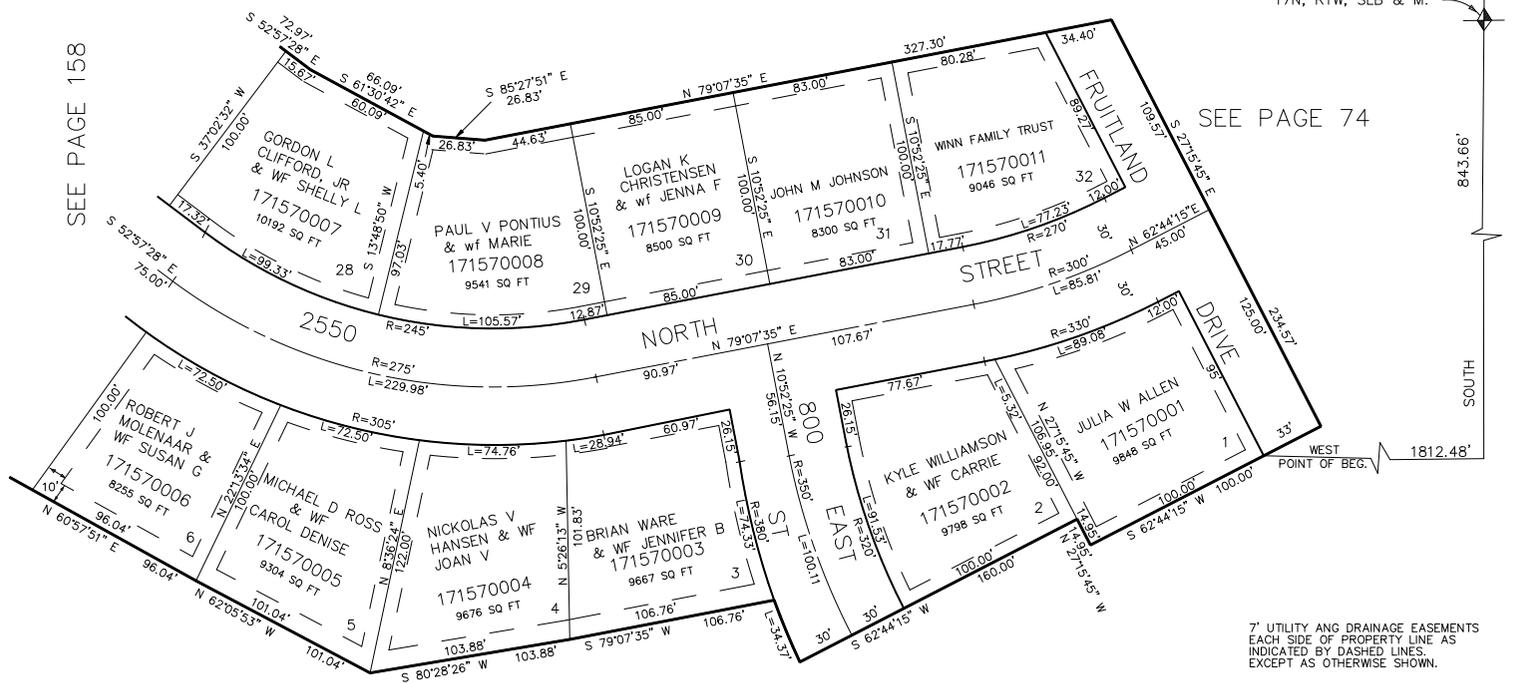

7" UTILITY AND DRAINAGE EASEMENTS
 EACH SIDE OF PROPERTY LINE AS
 INDICATED BY DASHED LINES.
 EXCEPT AS OTHERWISE SHOWN.

FOR COMPLETE ENG. DATA
 SEE ORIG. DED. PLAT IN
 BOOK 27, PAGE 96.

SEE PAGE 73-1