

PART N 1/2 SEC. 33. T7N. R1W. S.L.B. & M. NATHAN BARKER SUBDIVISION PHASE 1

158

NORTH OGDEN CITY


TAXING UNIT: 10

SCALE 1" TO 50'

PREFIX: 17-158

EXCEPT WHERE OTHERWISE SHOWN
ALL LOTS OWNED BY:
LYNN C. MUIRBOOK

SEE PAGE 74

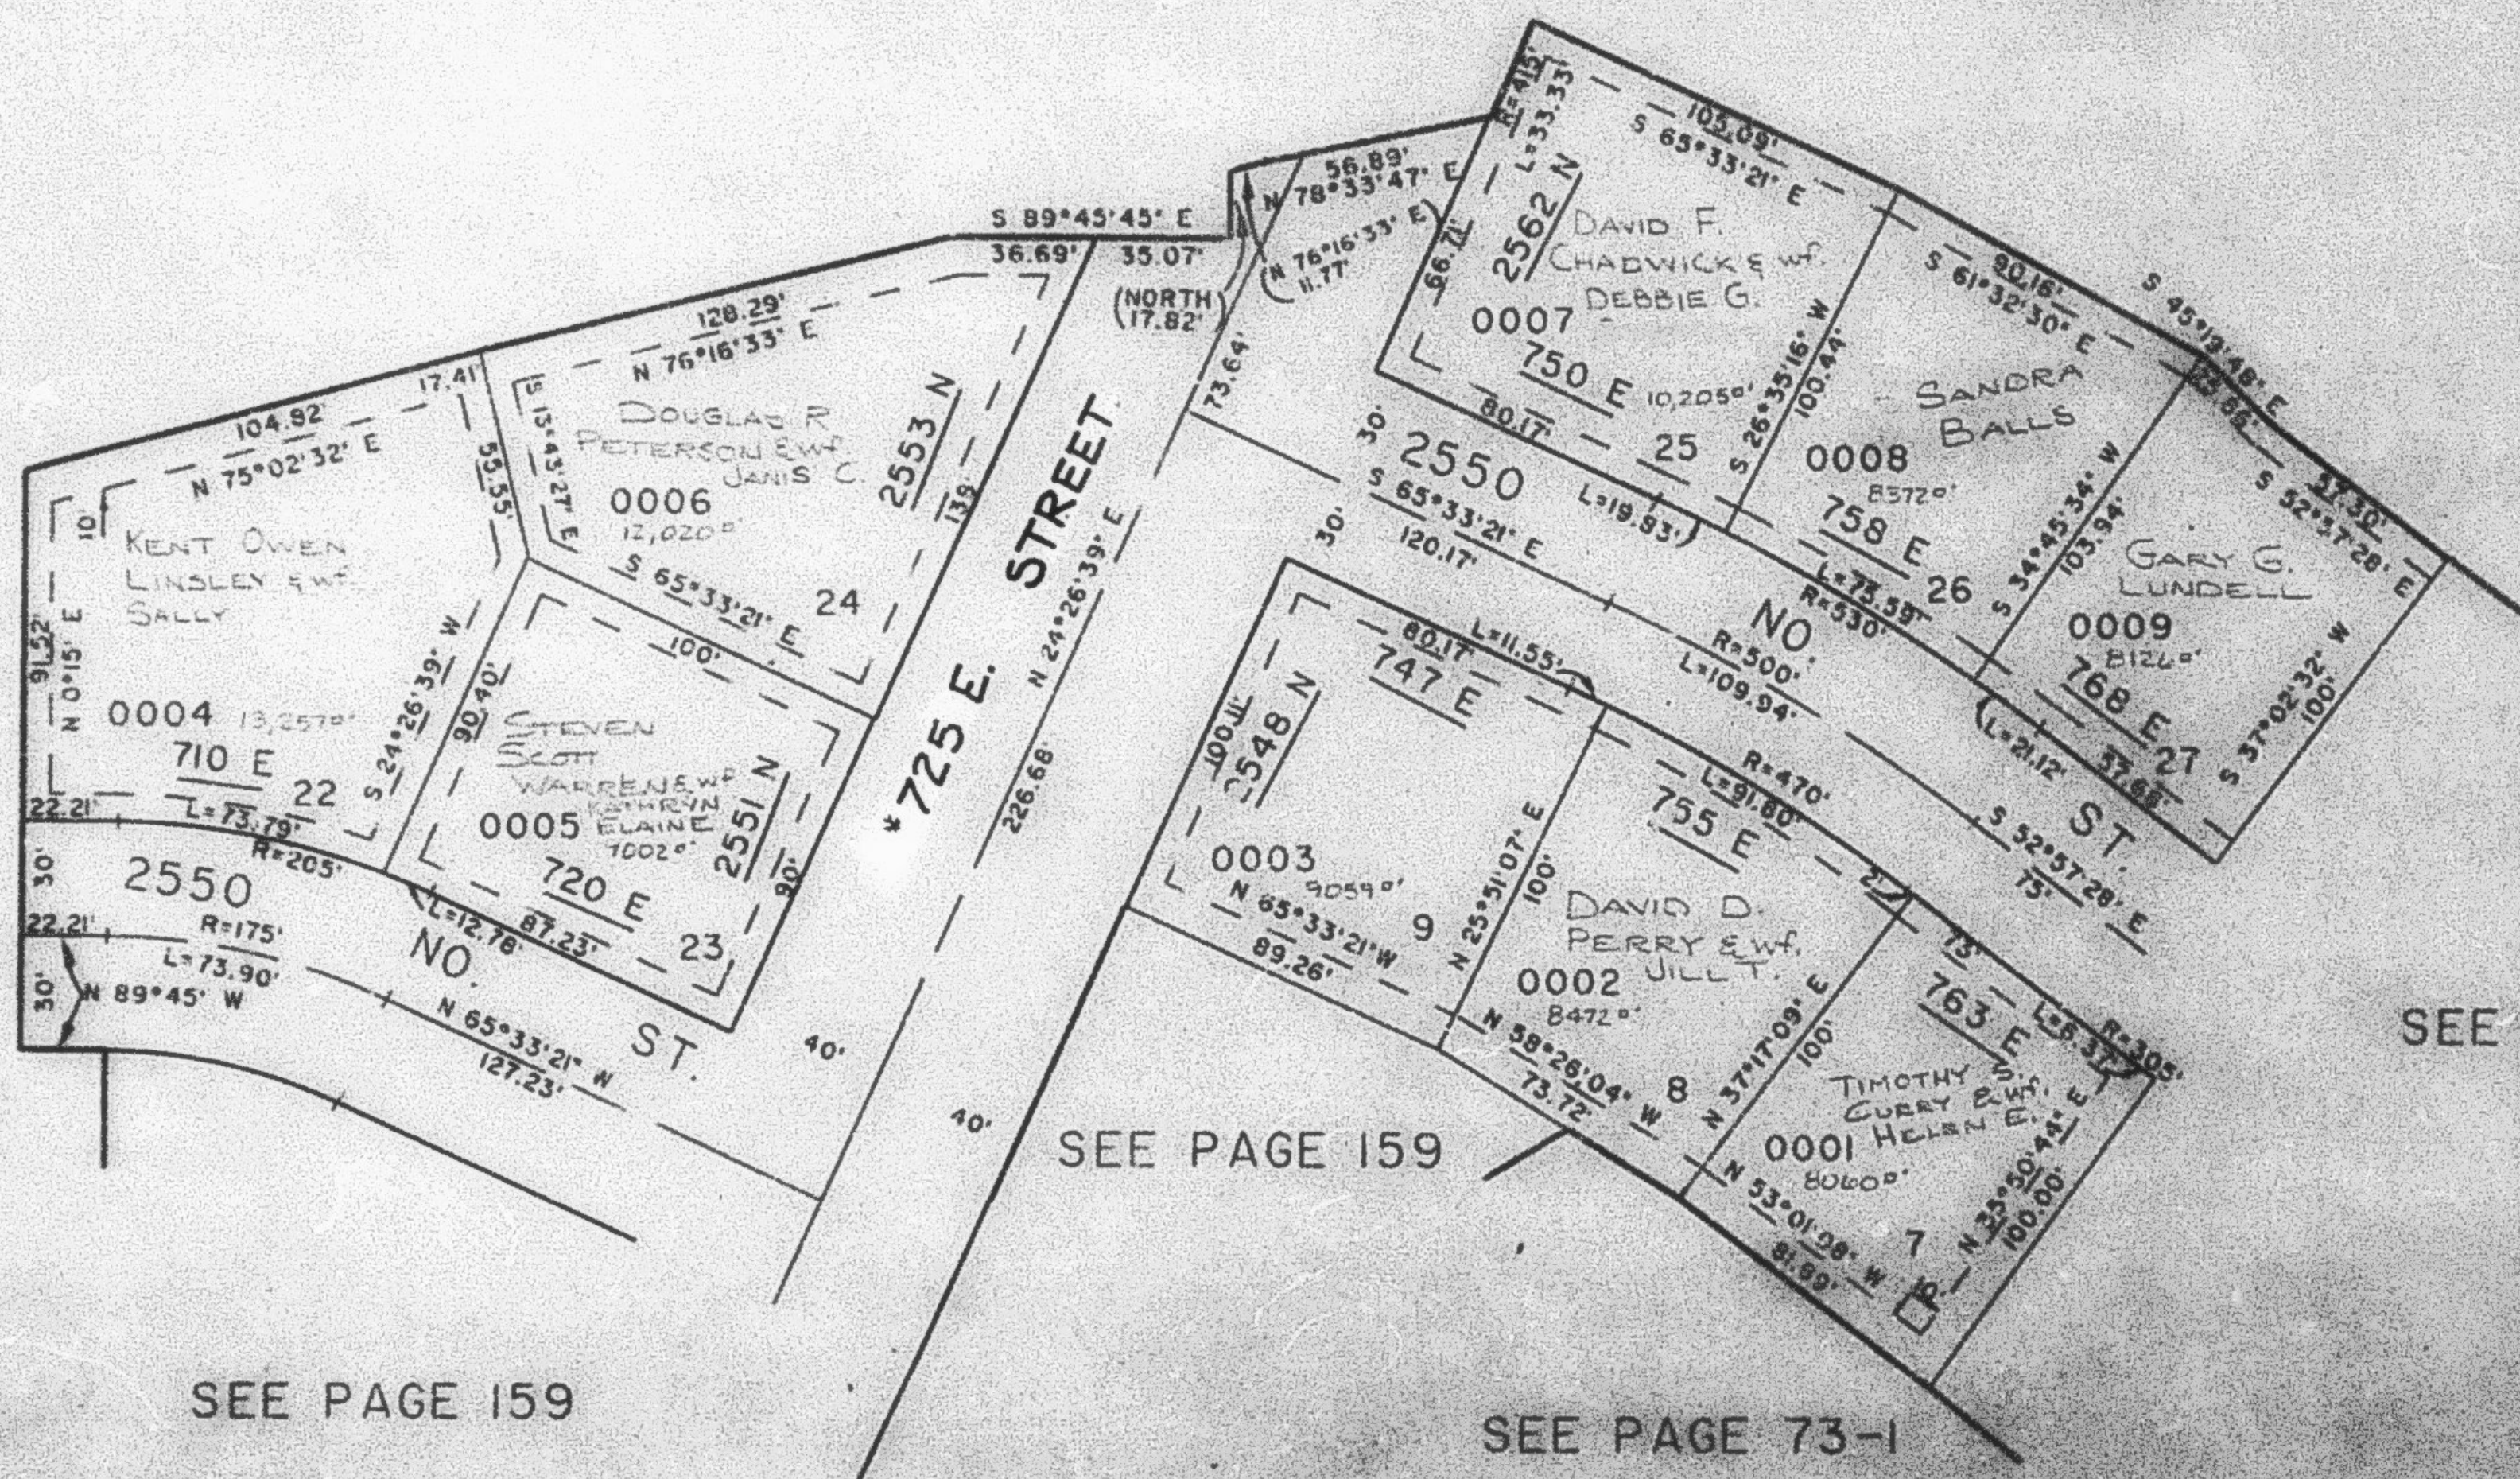

SEE BK 18 PG 42

SEE PAGE 157

SEE PAGE 159

SEE PAGE 159

SEE PAGE 73-1

7" UTILITY AND DRAINAGE EASEMENTS
EACH SIDE OF PROPERTY LINE AS
INDICATED BY DASHED LINES
EXCEPT AS OTHERWISE SHOWN.

FOR COMPLETE ENG. DATA
SEE ORIG. DES. PLAT IN
BOOK 27, PAGE 96.
* MONROE BLVD. CHANGED
TO 725 EAST STREET
11-13-87
(Bk. 1520, Pl. 1997, 21-87)