

PART N 1/2 SEC. 33. T7N. R1W. S.L.B. & M.
NATHAN BARKER SUBDIVISION PHASE 1

158

NORTH OGDEN CITY

TAXING UNIT: 10


SCALE 1" TO 50'

PREFIX: 17-158

EXCEPT WHERE OTHERWISE SHOWN
ALL LOTS OWNED BY
LYNN C. MURBROOK

SEE PAGE 74

SEE BK 18 PG 42

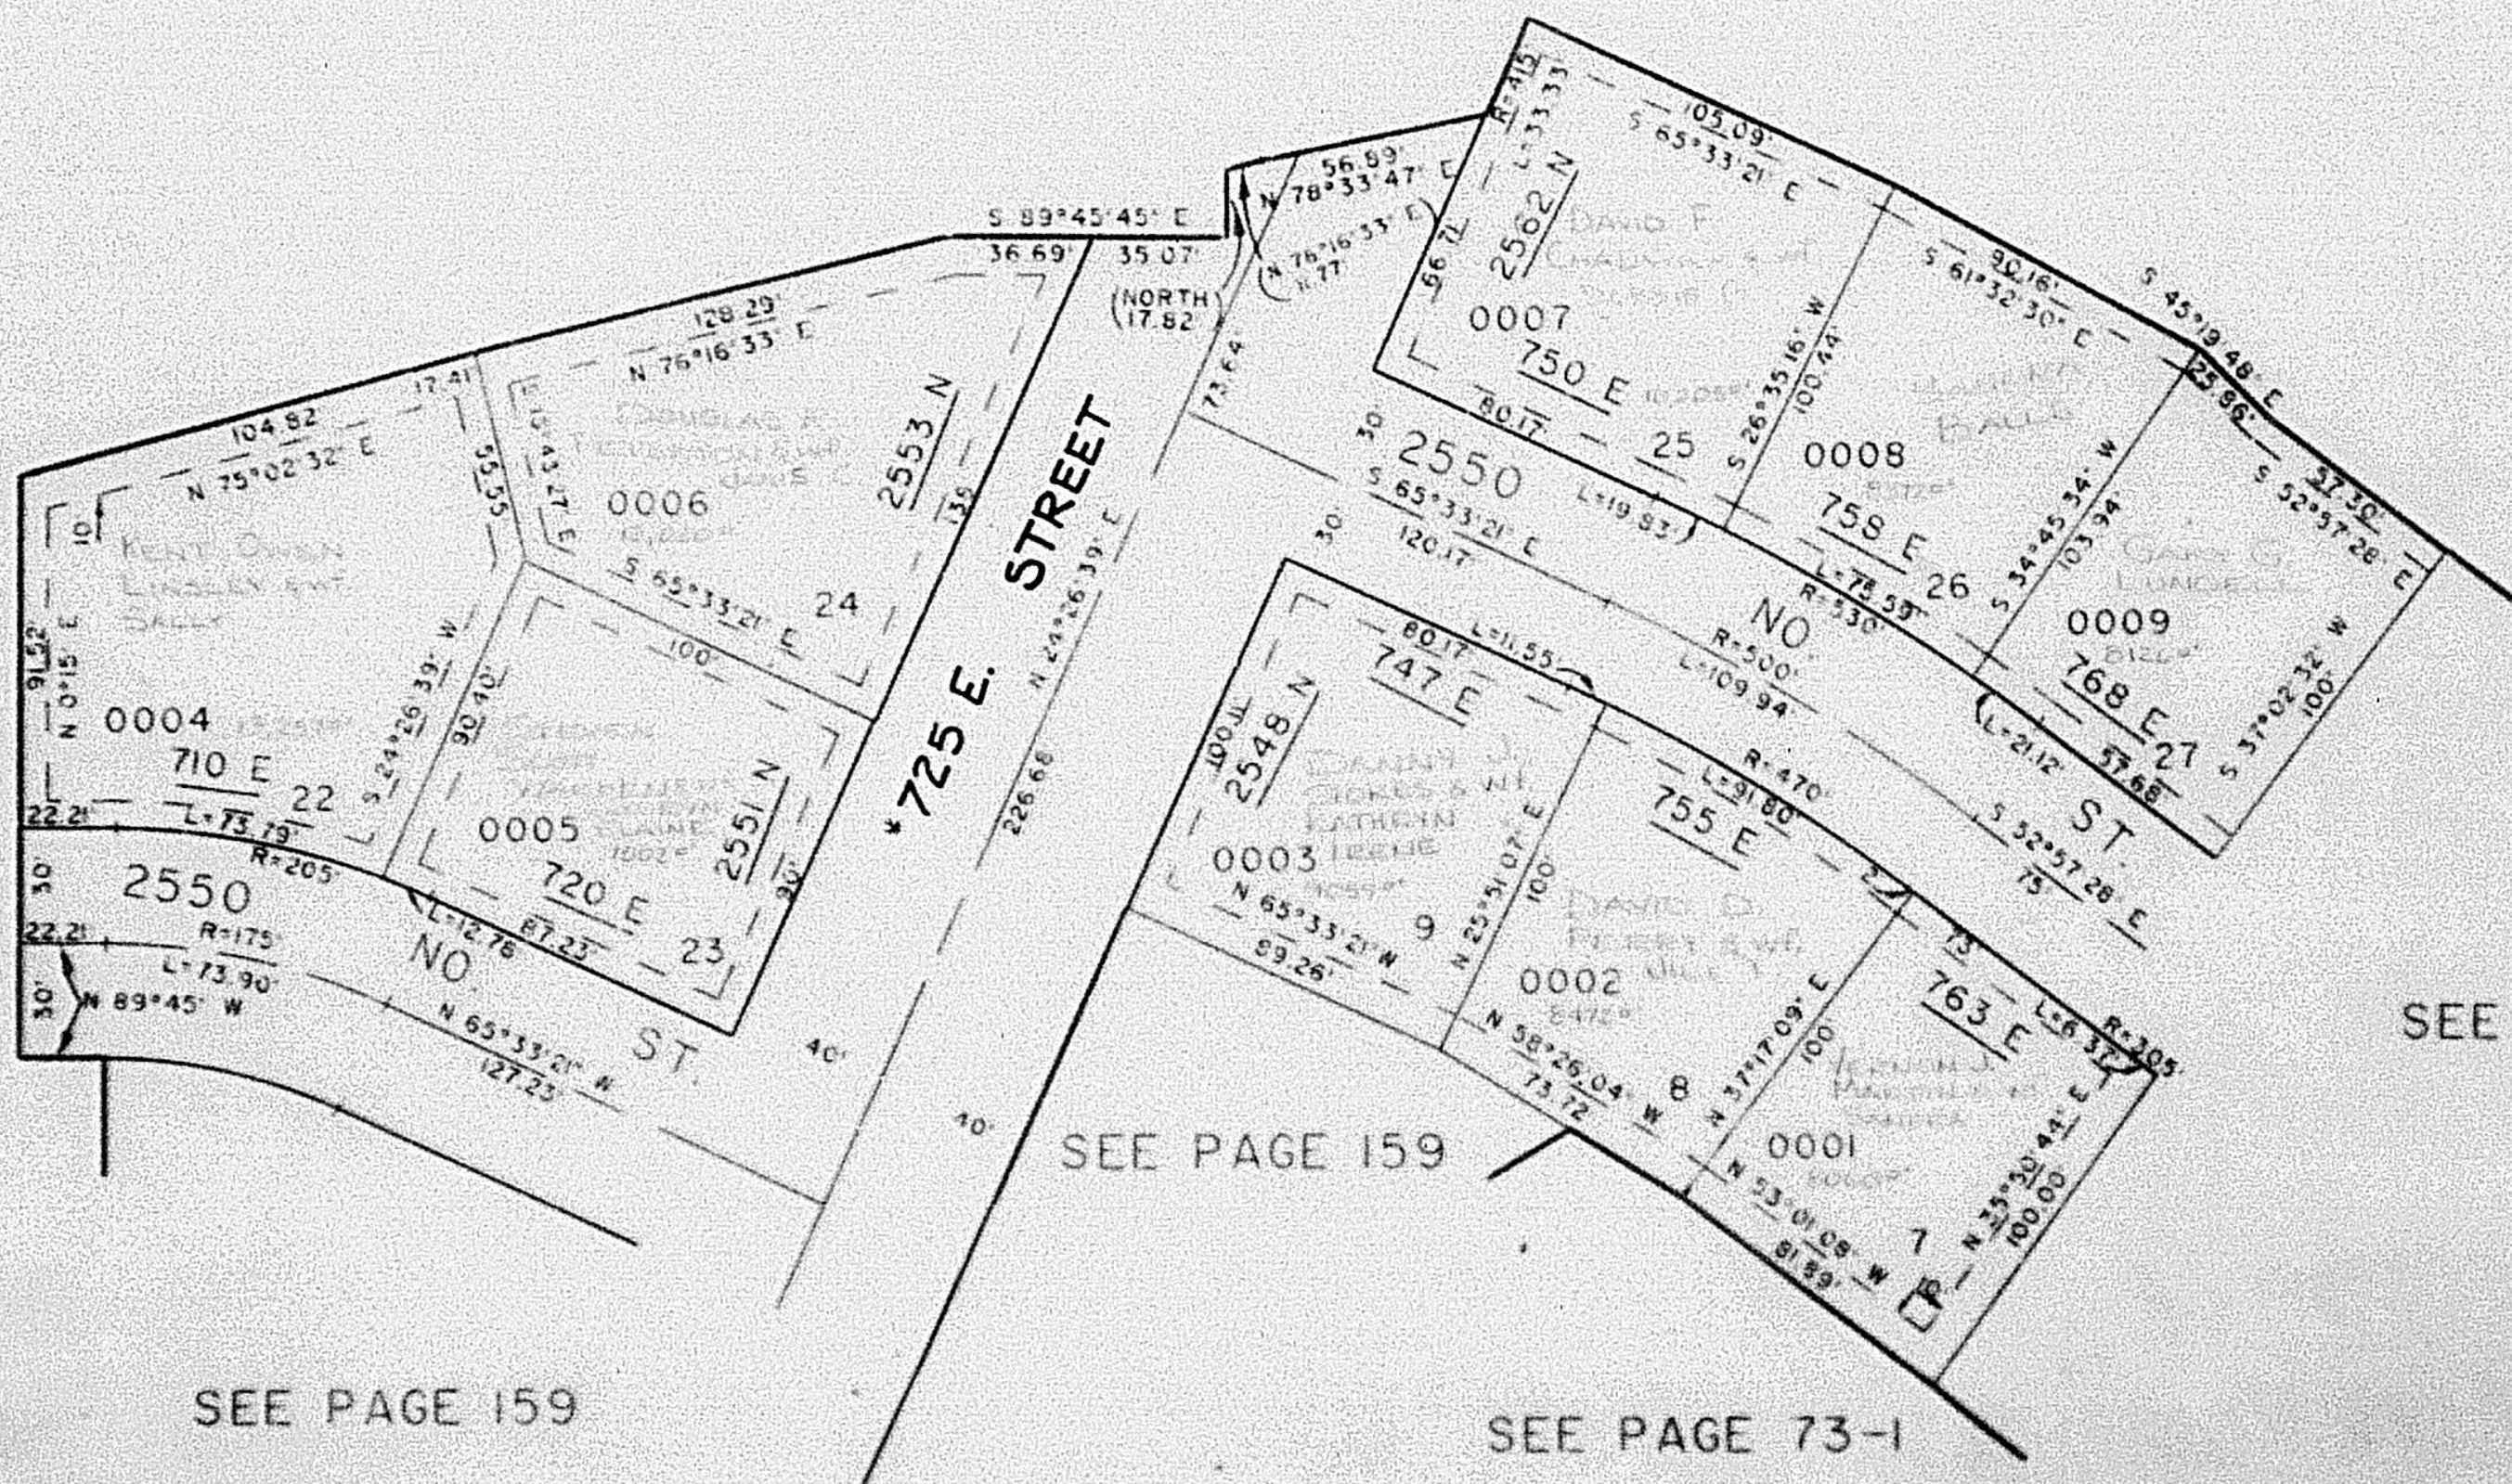

SEE PAGE 157

SEE PAGE 159

SEE PAGE 73-1

7. UTILITY AND DRAINAGE EASEMENTS
EACH SIDE OF PROPERTY LINE AS
INDICATED BY DASHED LINES
EXCEPT AS OTHERWISE SHOWN

FOR COMPLETE ENG. DATA
SEE ORIG. DED. PLAT IN
BOOK 27, PAGE 35
* MONROE BLVD. CHANGED
TO 725 EAST STREET
11-13-87
(Bk. 1520, Ps. 197, 21-87)