

PART N 1/2 SEC. 33, T7N. R1W. S.L.B. 8 M.
NATHAN BARKER SUBDIVISION PHASE 1

NORTH OGDEN CITY


TAXING UNIT: 10

SCALE 1" TO 50'

PREPARED BY

EXCEPT WHERE OTHERWISE SHOWN
ALL LOTS OWNED BY
LYNN C. MURPHY

SEE PAGE 74

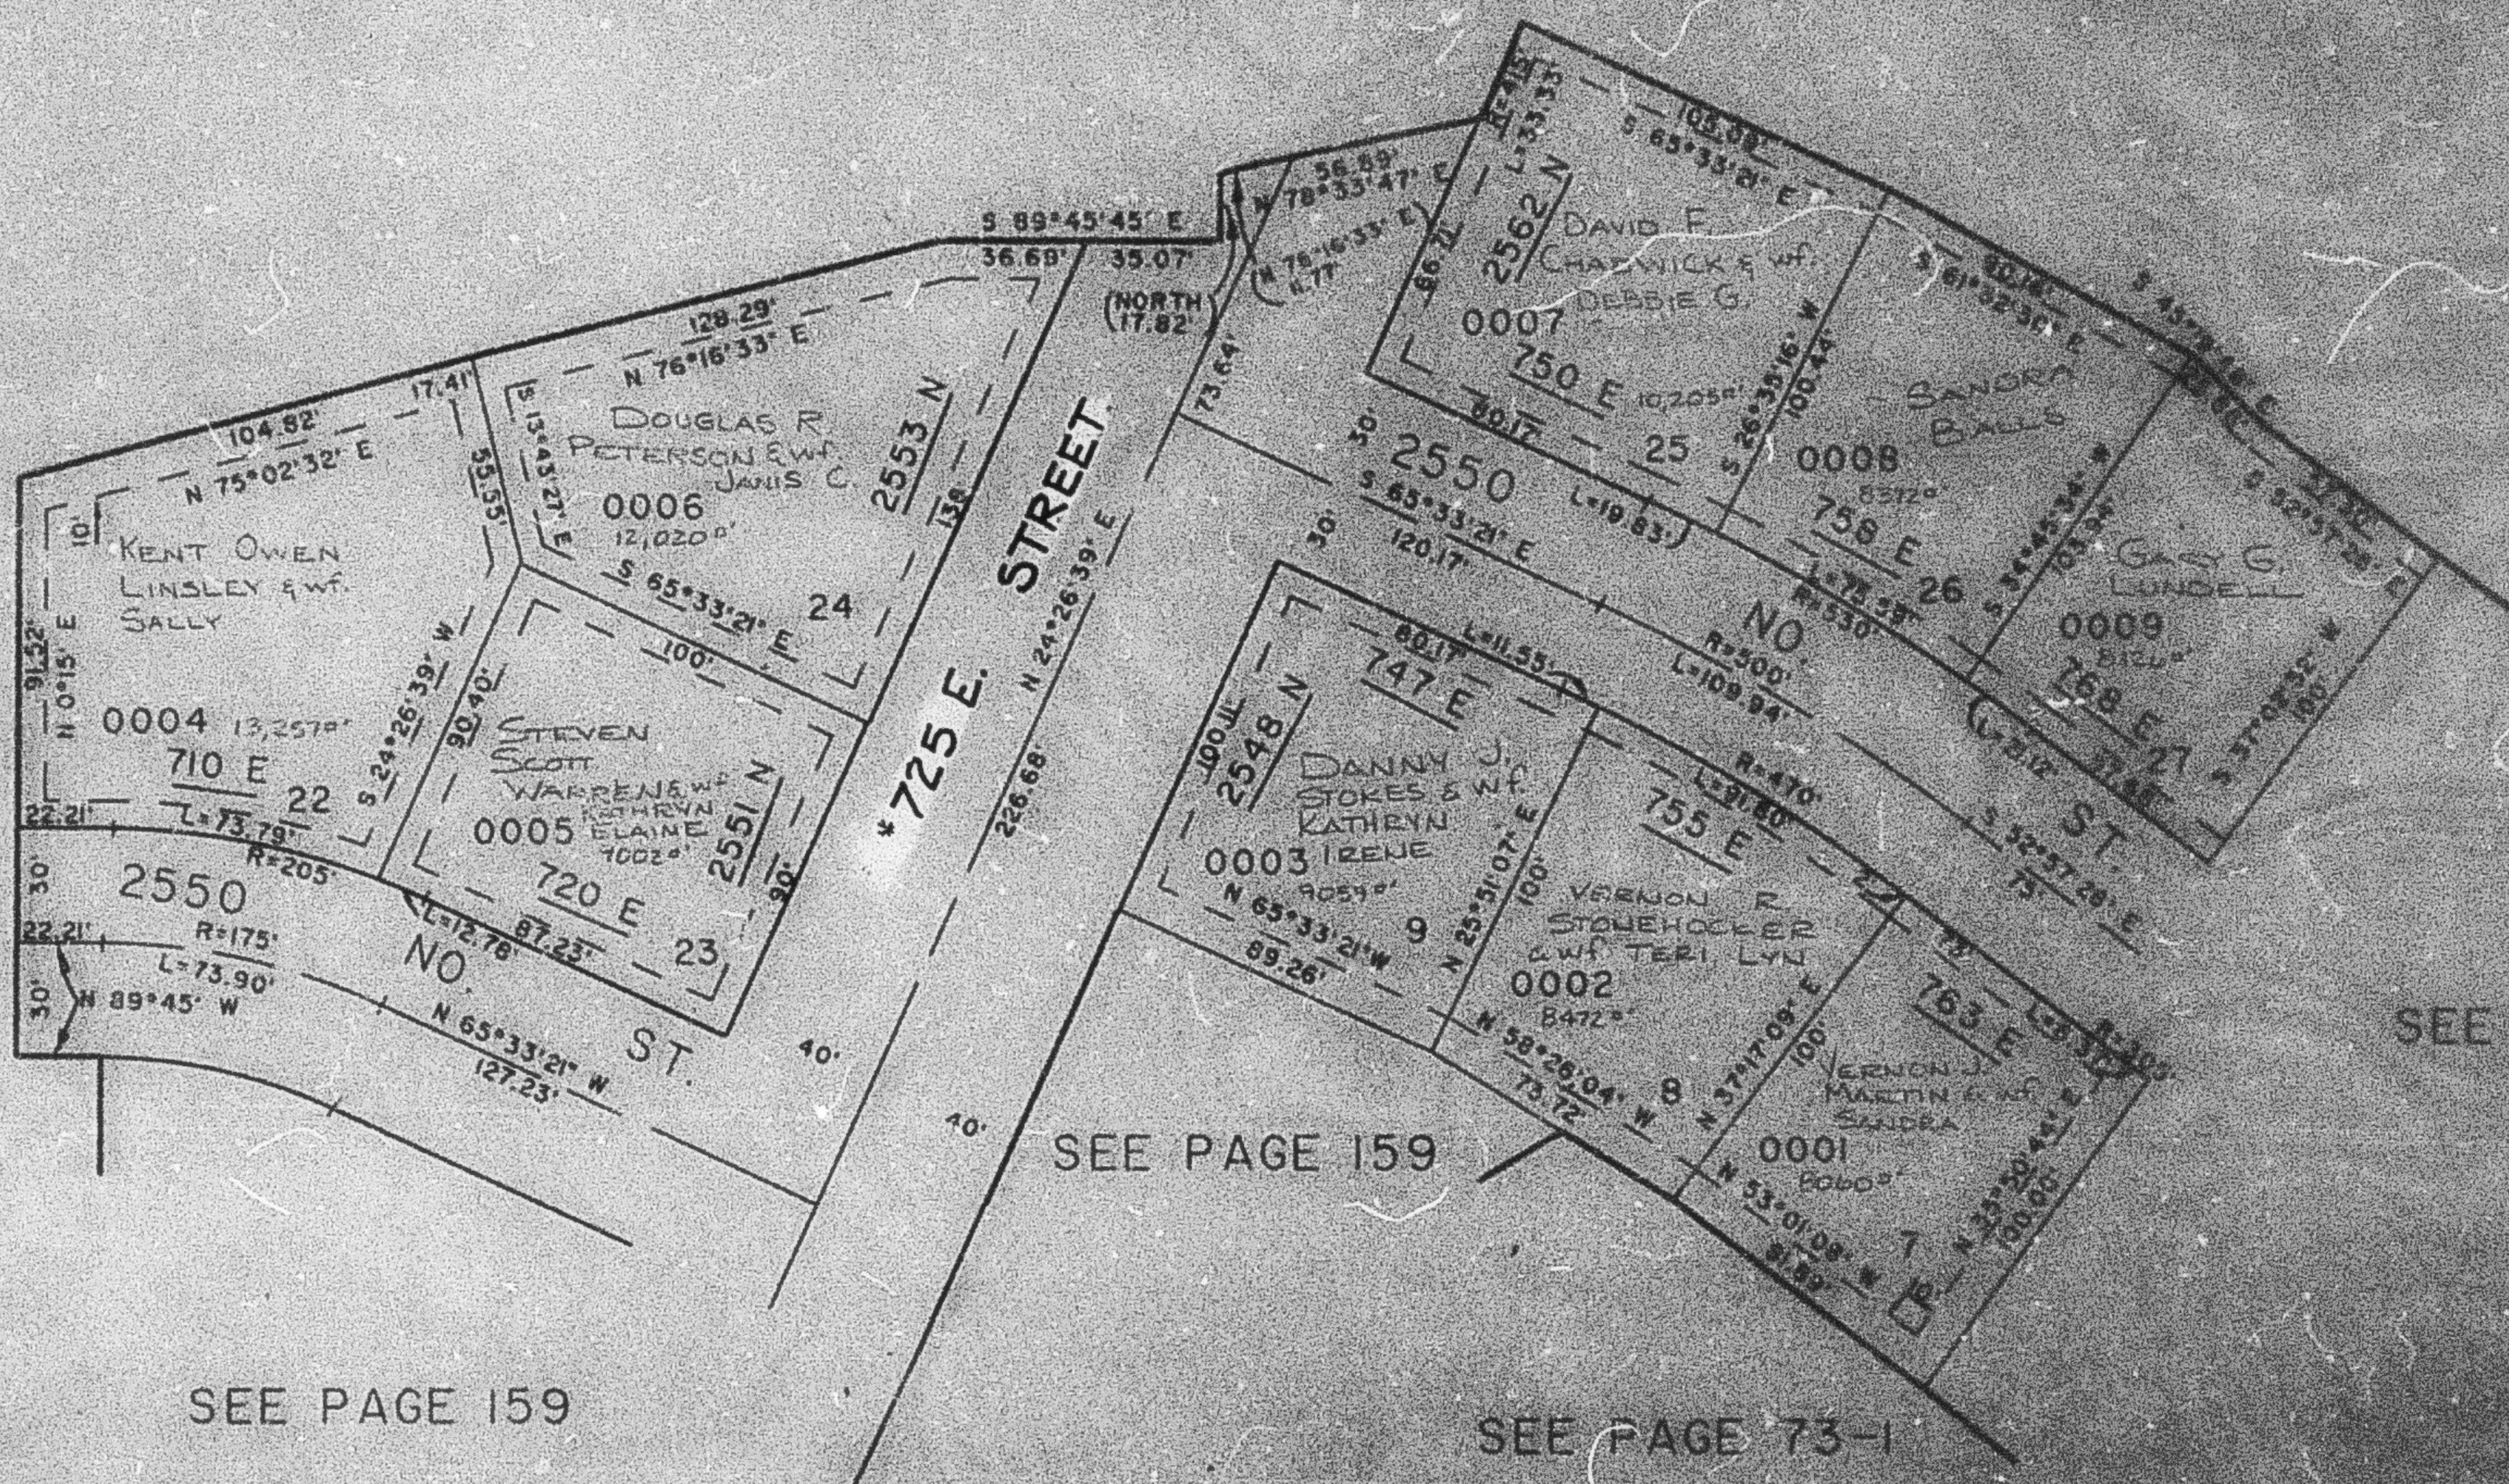

7' UTILITY AND DRAINAGE EASEMENTS
EACH SIDE OF PROPERTY LINE AS
INDICATED BY DASHED LINES
EXCEPT AS OTHERWISE SHOWN

FOR COMPLETE ENG. DATA
SEE ORIO. DED. PLAT IN
BOOK 27, PAGE 96.
* MONROE B. VD. CHANGED
TO 725 EAST STREET
11-13-87
(BK 1529, PG 1997, 21-87)