

PART N 1/2 SEC. 33, T7N, R1W, S.L.B. & M.  
**NATHAN BARKER SUBDIVISION PHASE 1**


IN NORTH OGDEN CITY

TAXING UNIT: 10

SCALE 1" TO 50'

SEE PAGE 74

SEE BK 18 PG 42

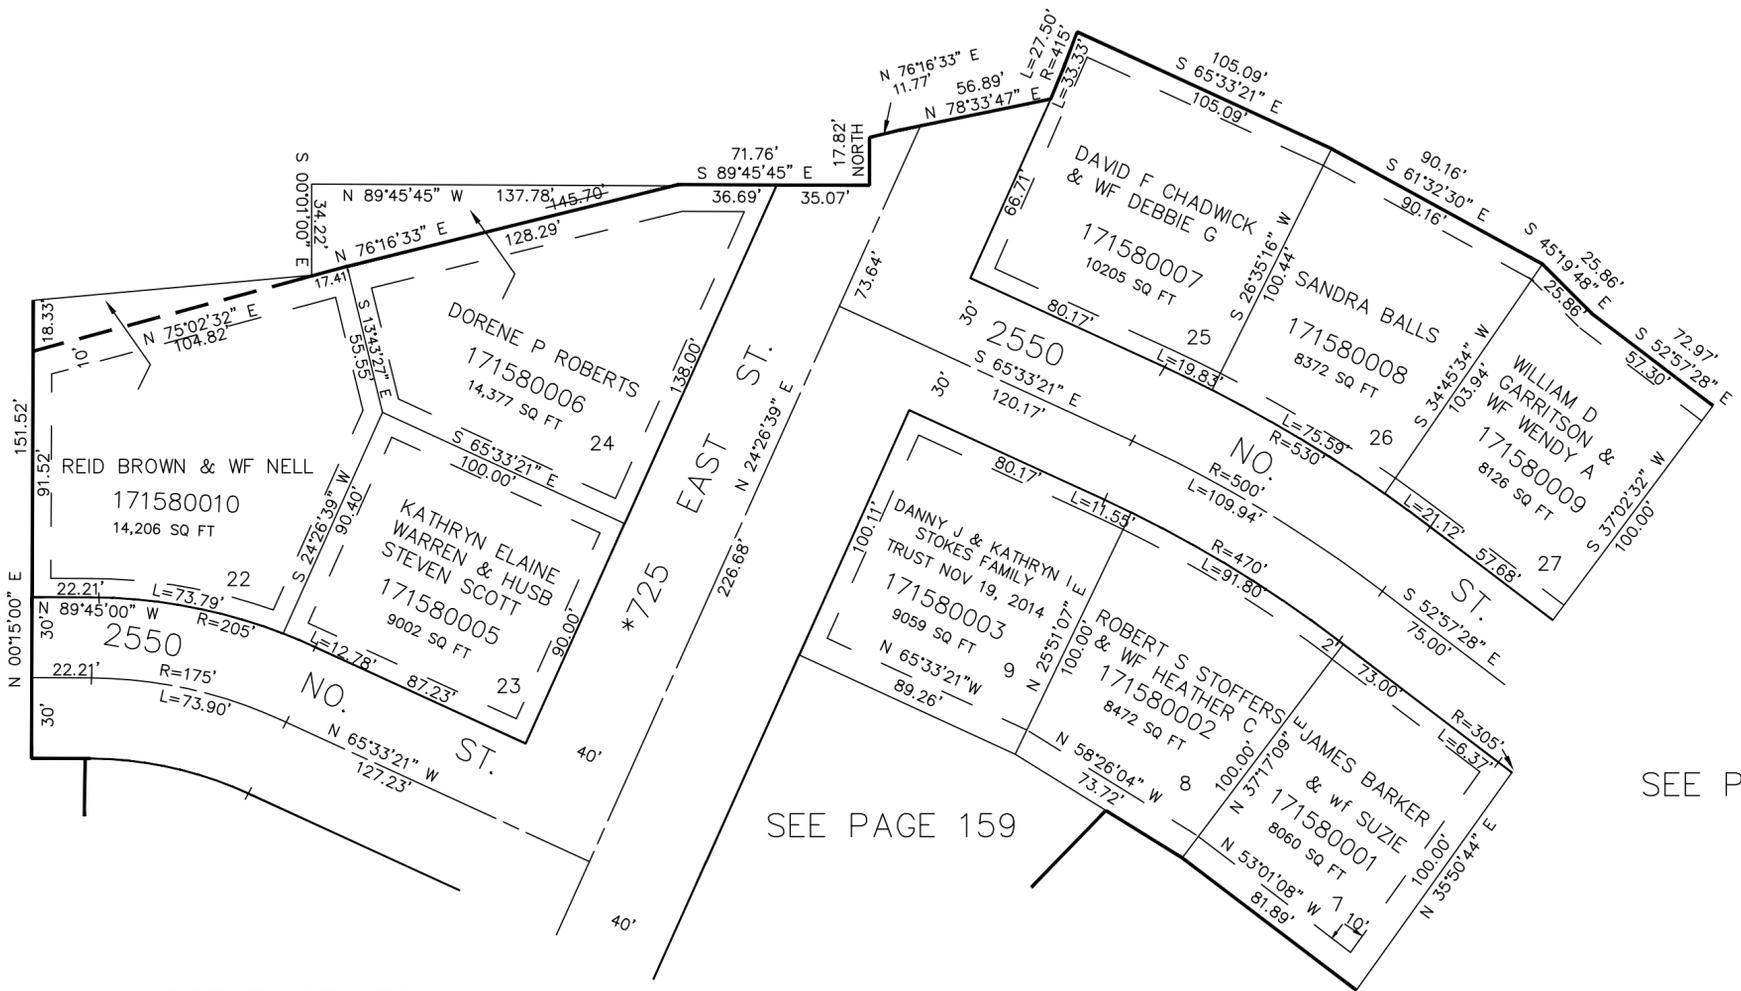

SEE PAGE 159

SEE PAGE 159

SEE PAGE 73

SEE PAGE 157

7' UTILITY AND DRAINAGE EASEMENTS  
 EACH SIDE OF PROPERTY LINE AS  
 INDICATED BY DASHED LINES.  
 EXCEPT AS OTHERWISE SHOWN.

\*MONROE BLVD. CHANGED  
 TO 725 EAST STREET  
 (BK 1529, PG 1997, 21-87)  
 NOV-13-1987

FOR COMPLETE ENG. DATA  
 SEE ORIG. DED. PLAT IN  
 BOOK 27, PAGE 96.