

PART N 1/2 SEC. 33. T7N. R1W. S.L.B. 8 M. NATHAN BARKER SUBDIVISION PHASE 1

159

NORTH OGDEN CITY


TAXING UNIT: 10

SCALE 1" TO 50'

PREFIX: 17-159

EXCEPT WHERE OTHERWISE SHOWN
ALL LOTS OWNED BY:
LYNN C. MUIR BROOK

SEE PAGE 158

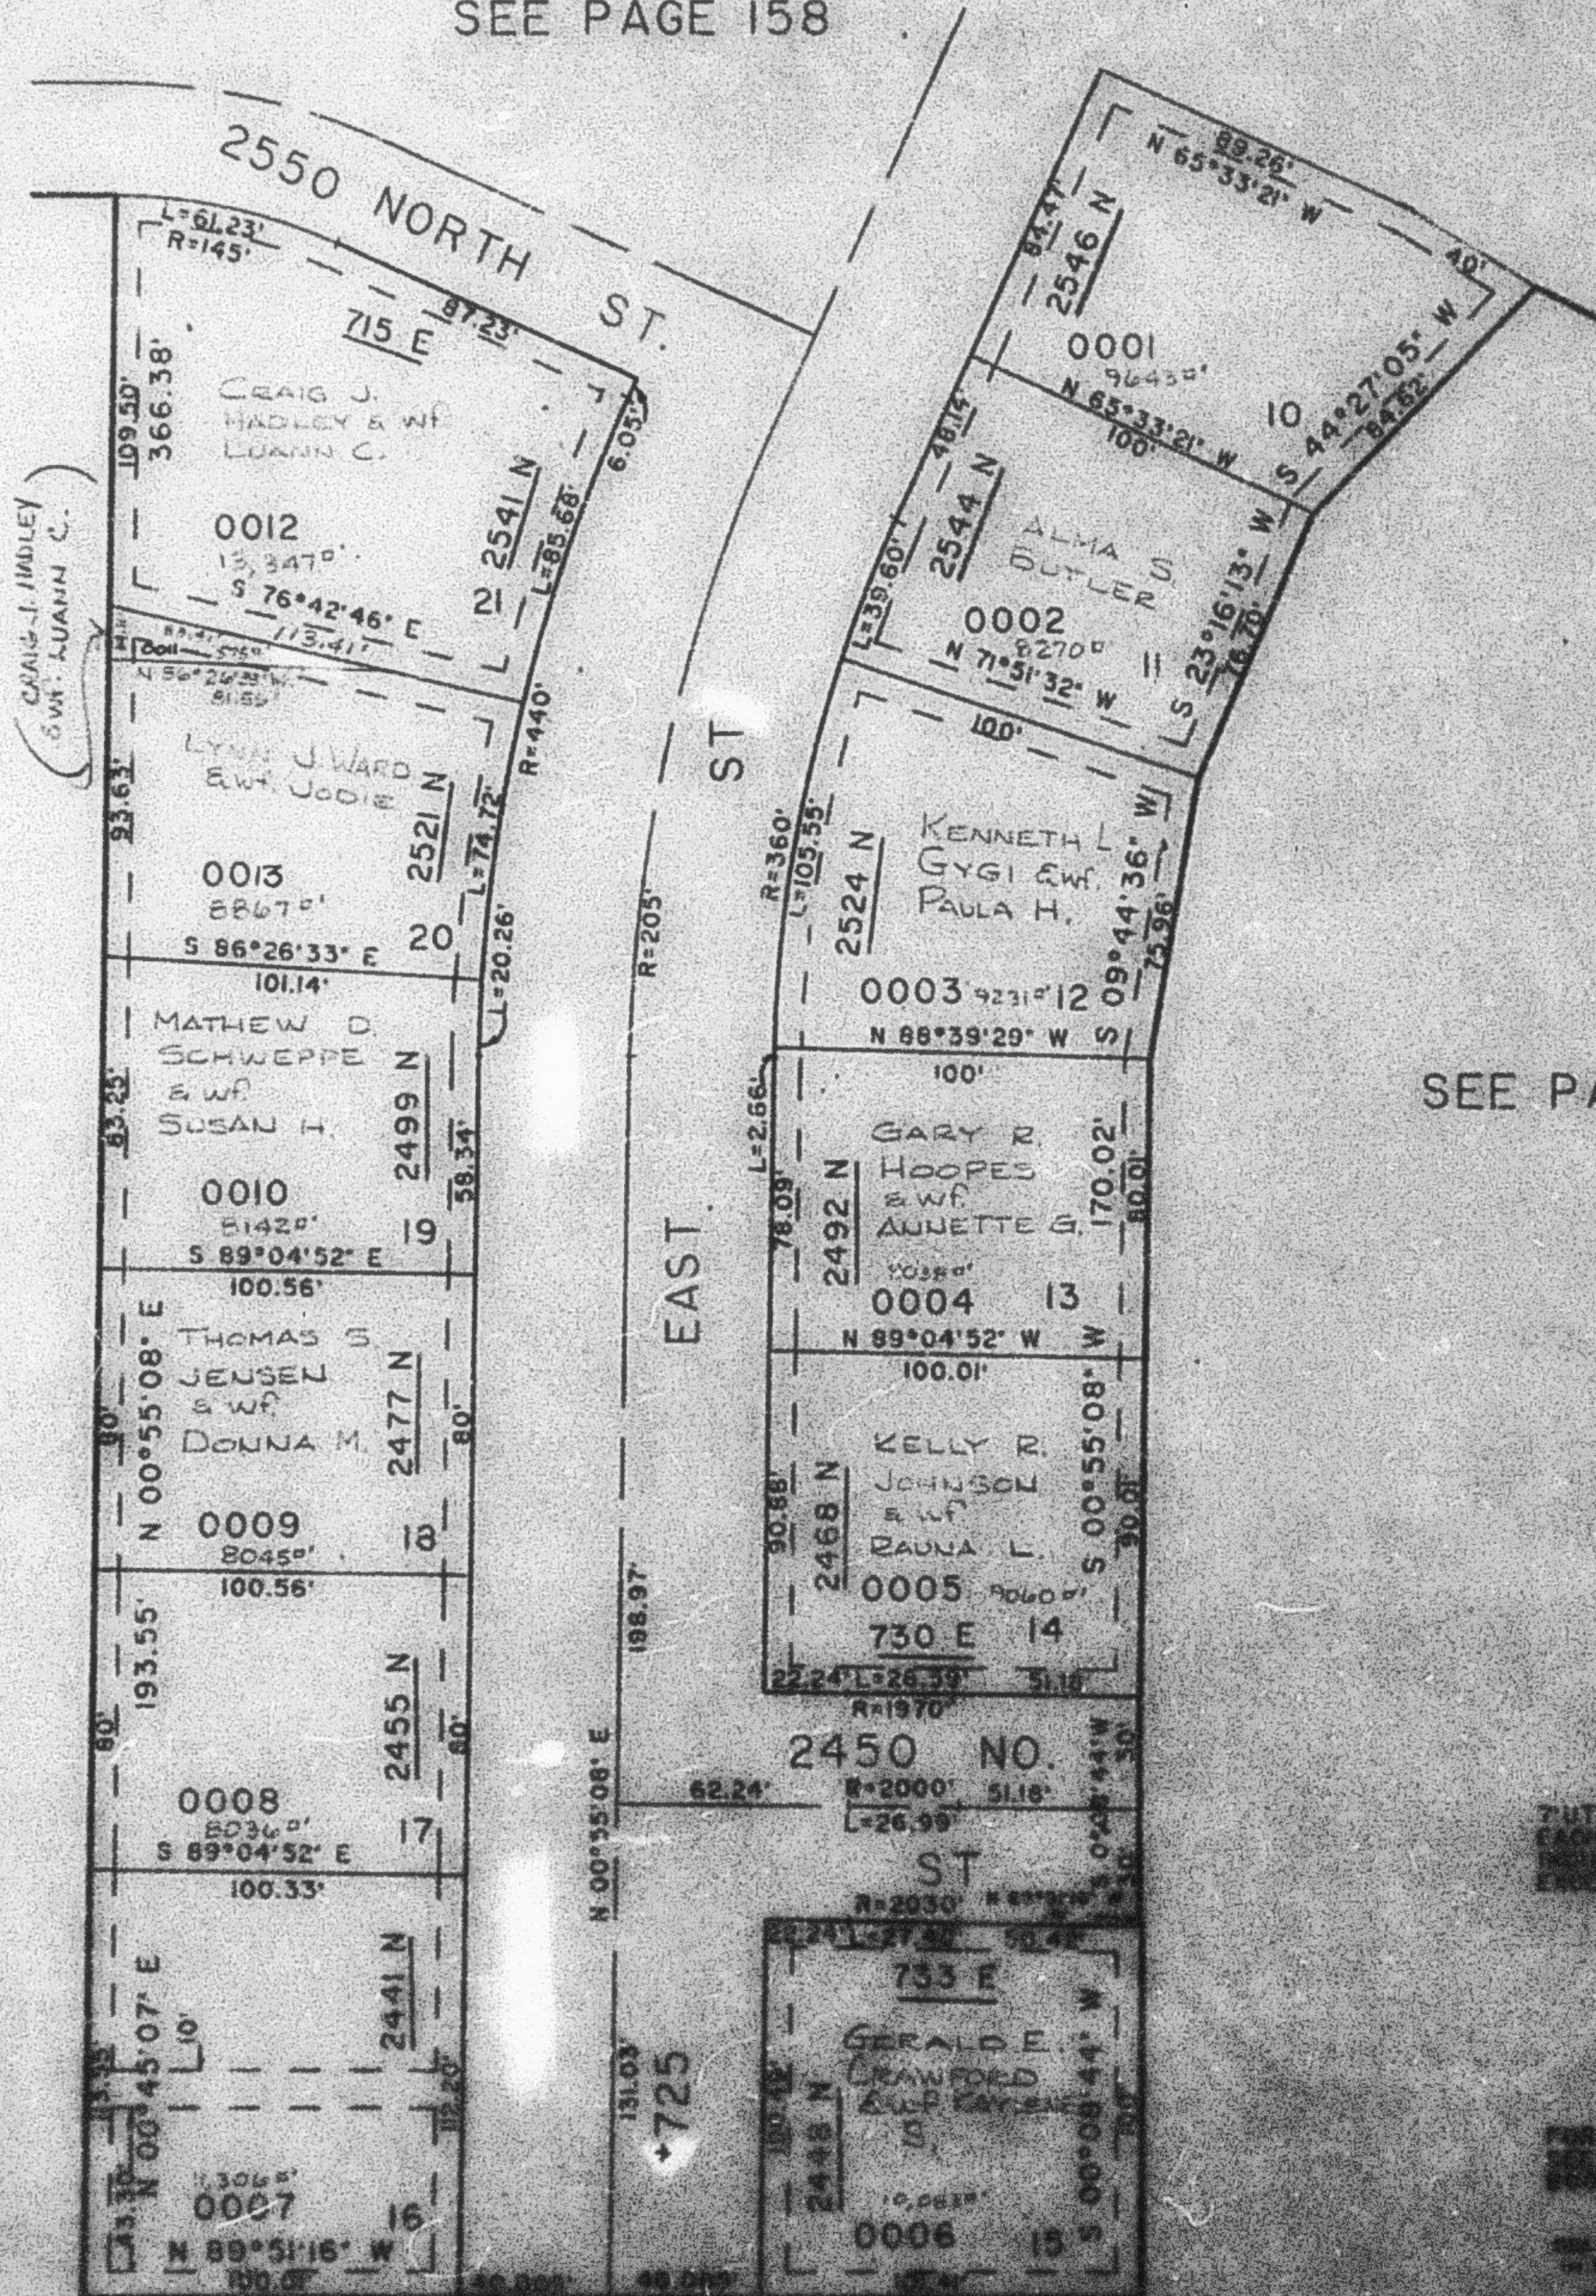

SEE BK 18 PG 42

SEE PAGE 73-1

SEE PAGE 73-1

UTILITY AND DRAINAGE EASEMENTS
EACH SIDE OF PROPERTY LINE AS
INDICATED BY DASHED LINES
EXCEPT AS OTHERWISE SHOWN

FOR COMPLETE EASE DATA
SEE PLAT 17-159 IN
BOOK 17, PAGE 159

THE INFORMATION CONTAINED
HEREIN IS FOR INFORMATION
ONLY AND DOES NOT
CONSTITUTE A WARRANTY
(PL 159-10, 1971-1-15)