

PART N 1/2 SEC. 33, T7N, R1W, S.L.B. & M.
NATHAN BARKER SUBDIVISION PHASE 1

159

NORTH OGDEN CITY


TAXING UNIT: 10

SCALE 1" TO 50'

PREFIX: 17-159

EXCEPT WHERE OTHERWISE SHOWN
 ALL LOTS OWNED BY:
 LYNN C. MUIR BROOK

SEE PAGE 158

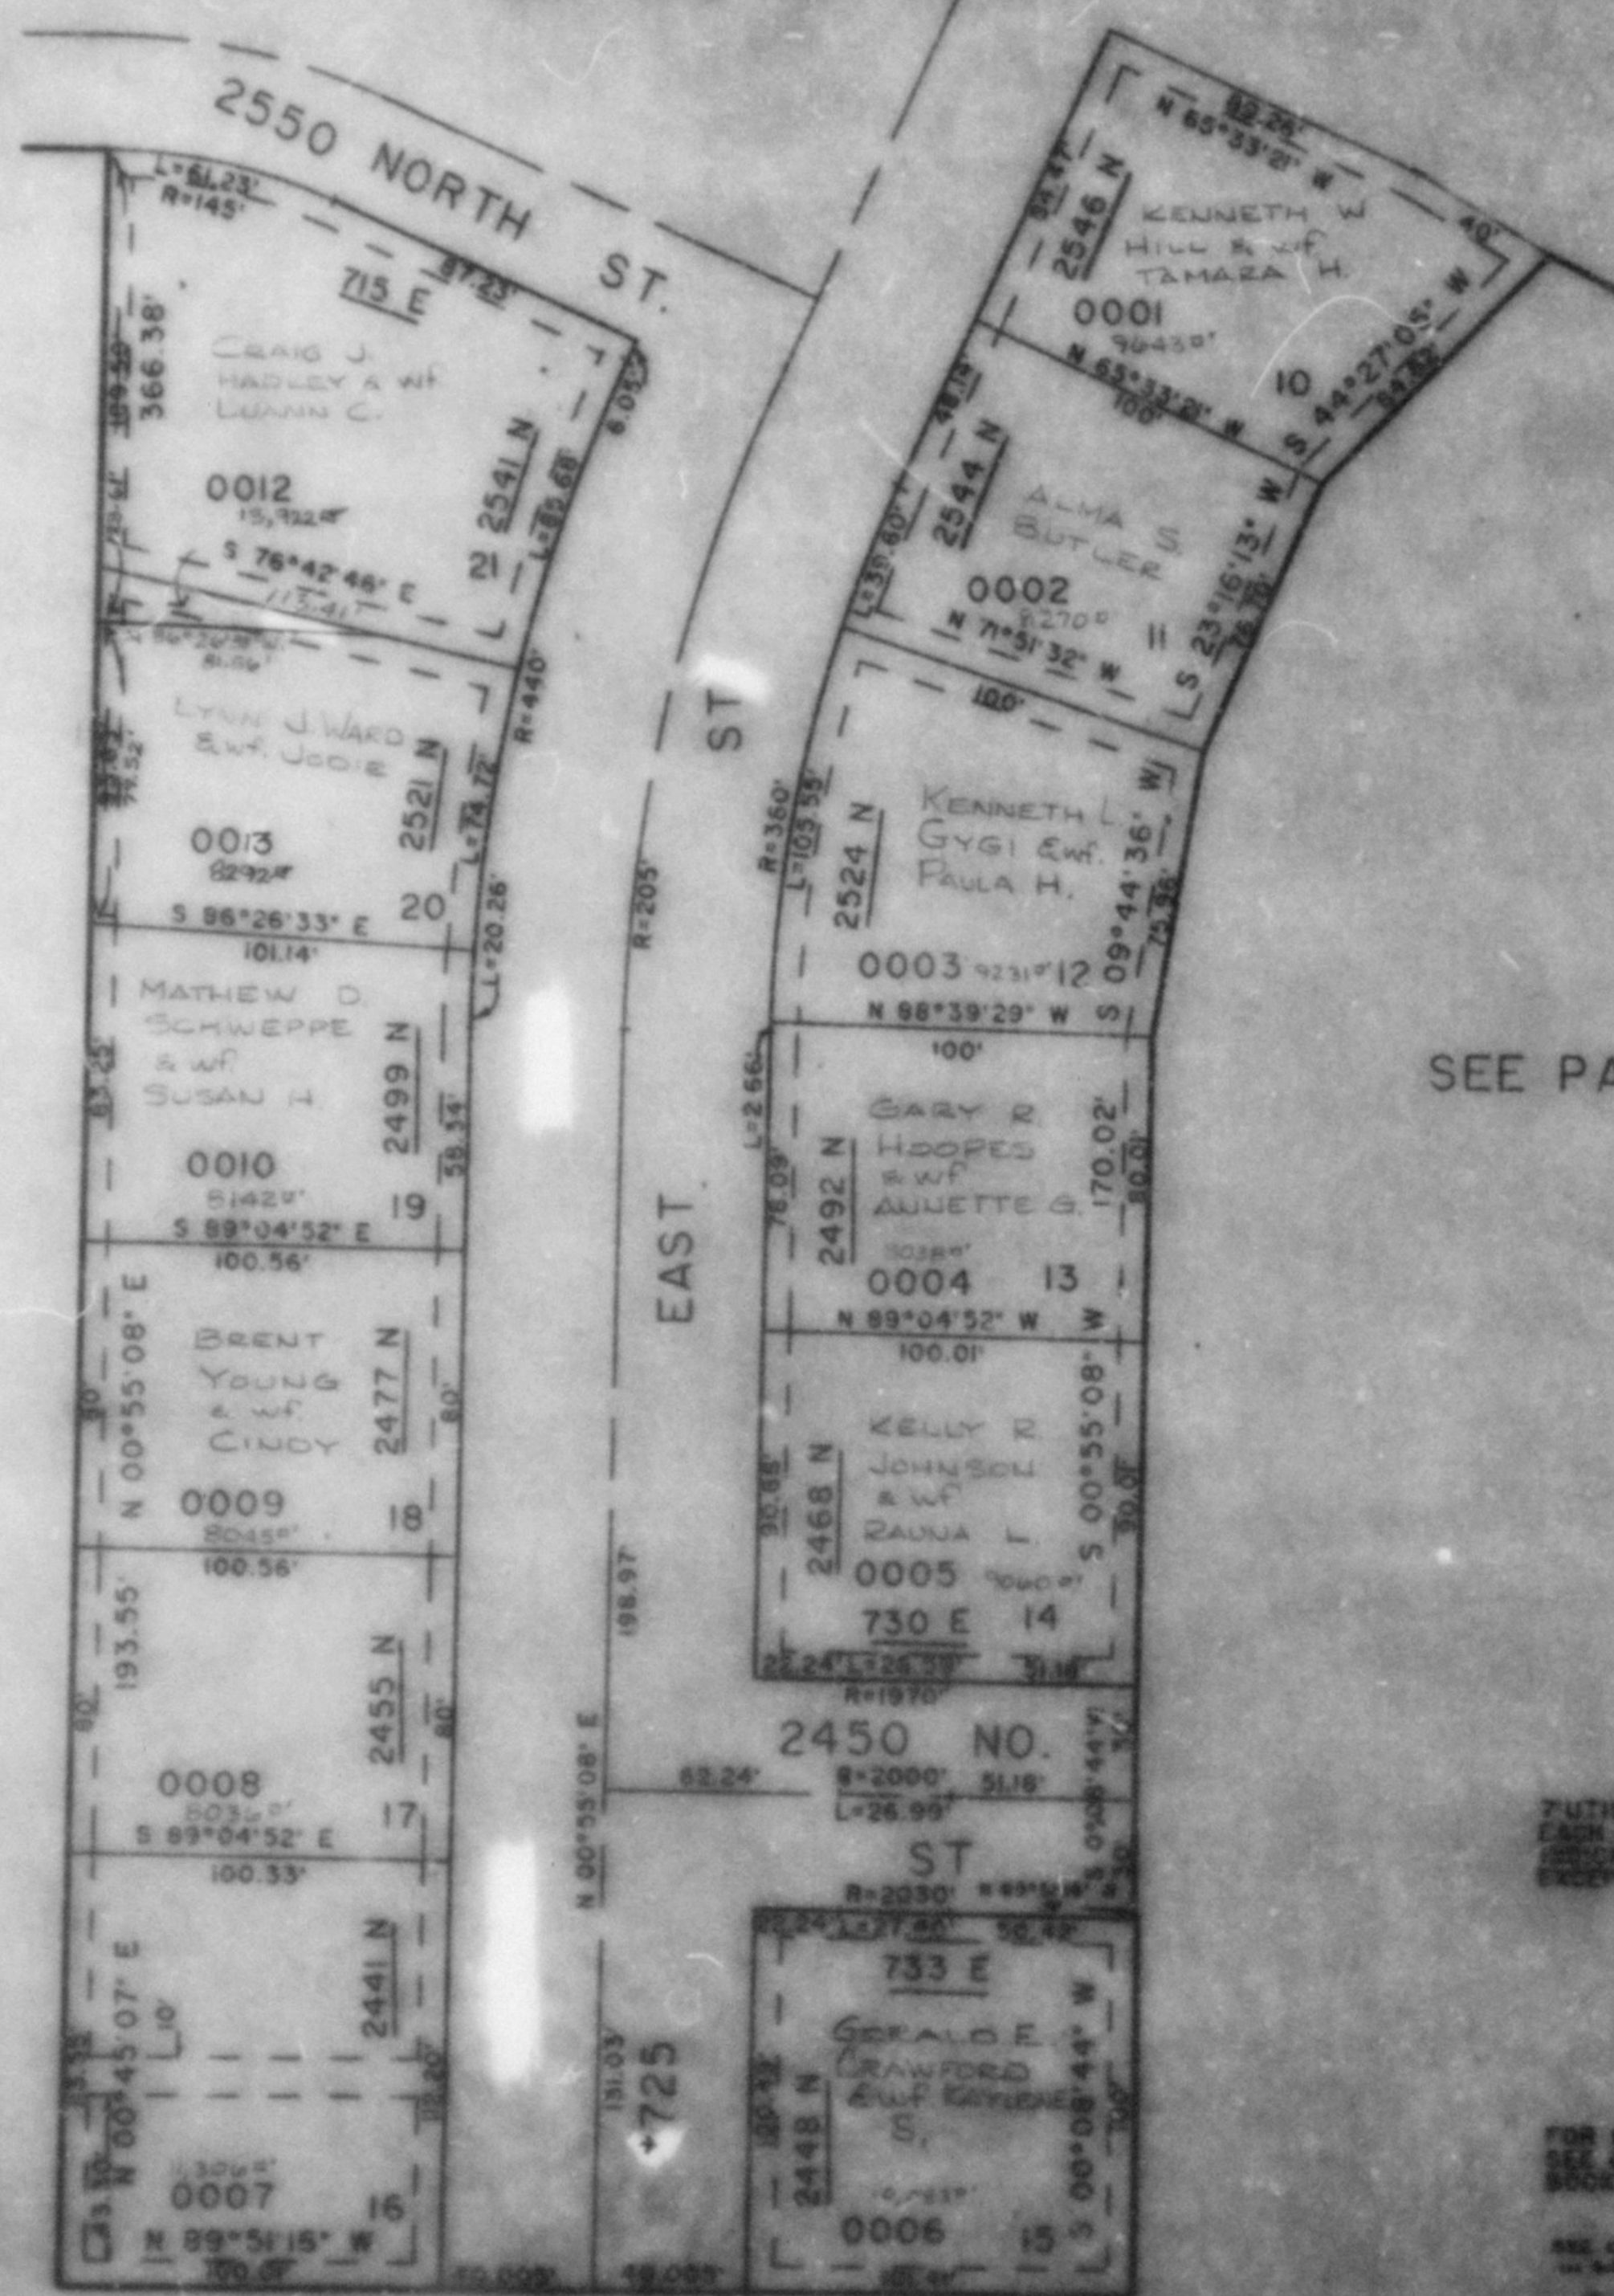

SEE BK 18 PG 42

SEE PAGE 73-1

UTILITY AND DRAINAGE EASEMENTS
 EACH SIDE OF PROPERTY LINE AS
 INDICATED BY DASHED LINES
 EXCEPT AS OTHERWISE SHOWN

FOR COMPLETE ENG. DATA
 SEE 0010, 0011, 0012, 0013
 BOOK 27, PAGE 95

SEE CORRECTION AFFIDAVIT
 IN BOOK 45, PAGE 100

9. MONROE BLVD. CHANGED
 TO 725 EAST ST.
 11-19-87
 (S.L.B. 1842-26, 1977 - 27-87)

SEE PAGE 73-1