

159


TAXING UNIT: 10

SCALE 1" TO 50'

PREFIX: 17-159

EXCEPT WHERE OTHERWISE SHOWN
ALL LOTS OWNED BY
LYNN C. MUIRBROOK

SEE PAGE 158

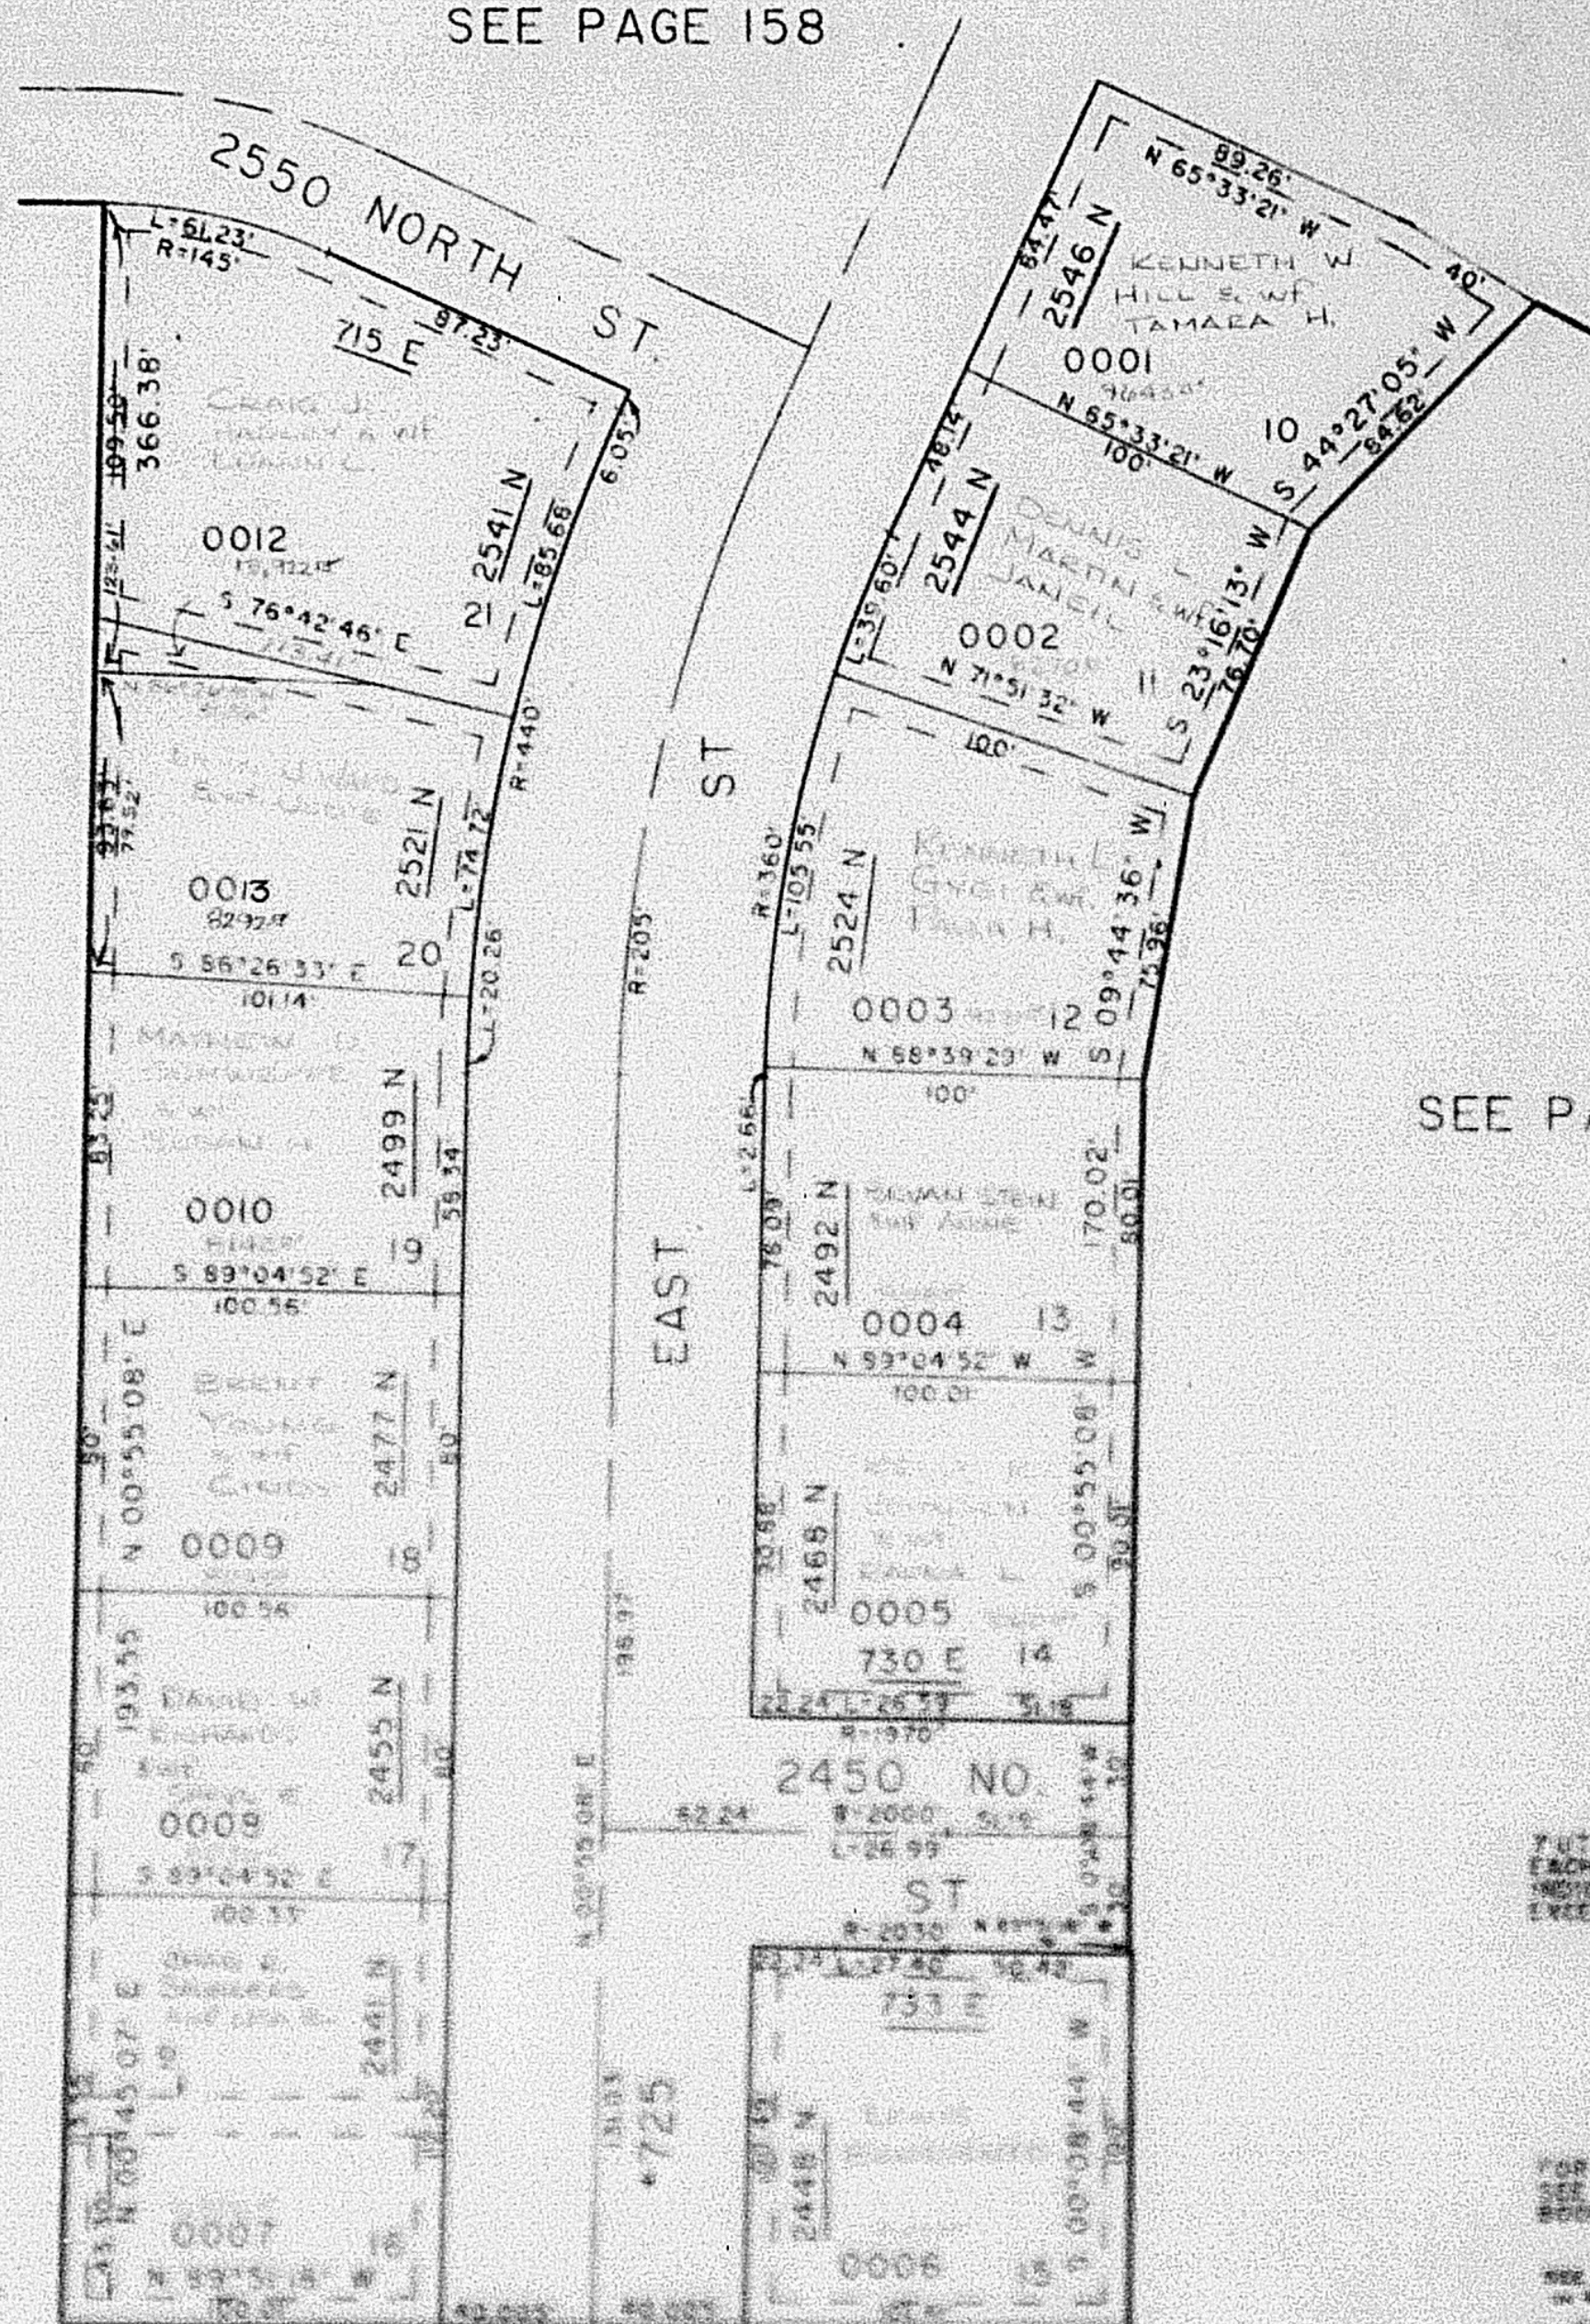

SEE BK 18 PG 42

SEE PAGE 73-1

7. UTILITY AND DRAINAGE EASEMENTS
EACH SIDE OF PROPERTY LINE AS
INDICATED BY DASHED LINES
EXCEPT AS NOTED OTHERWISE



SEE PAGE 73-1