


PART N 1/2 SEC. 33, T7N, R1W, S.L.B. & M.
NATHAN BARKER SUBDIVISION PHASE 1

IN NORTH OGDEN CITY

TAXING UNIT: 10

SCALE 1" TO 50'

SEE PAGE 158

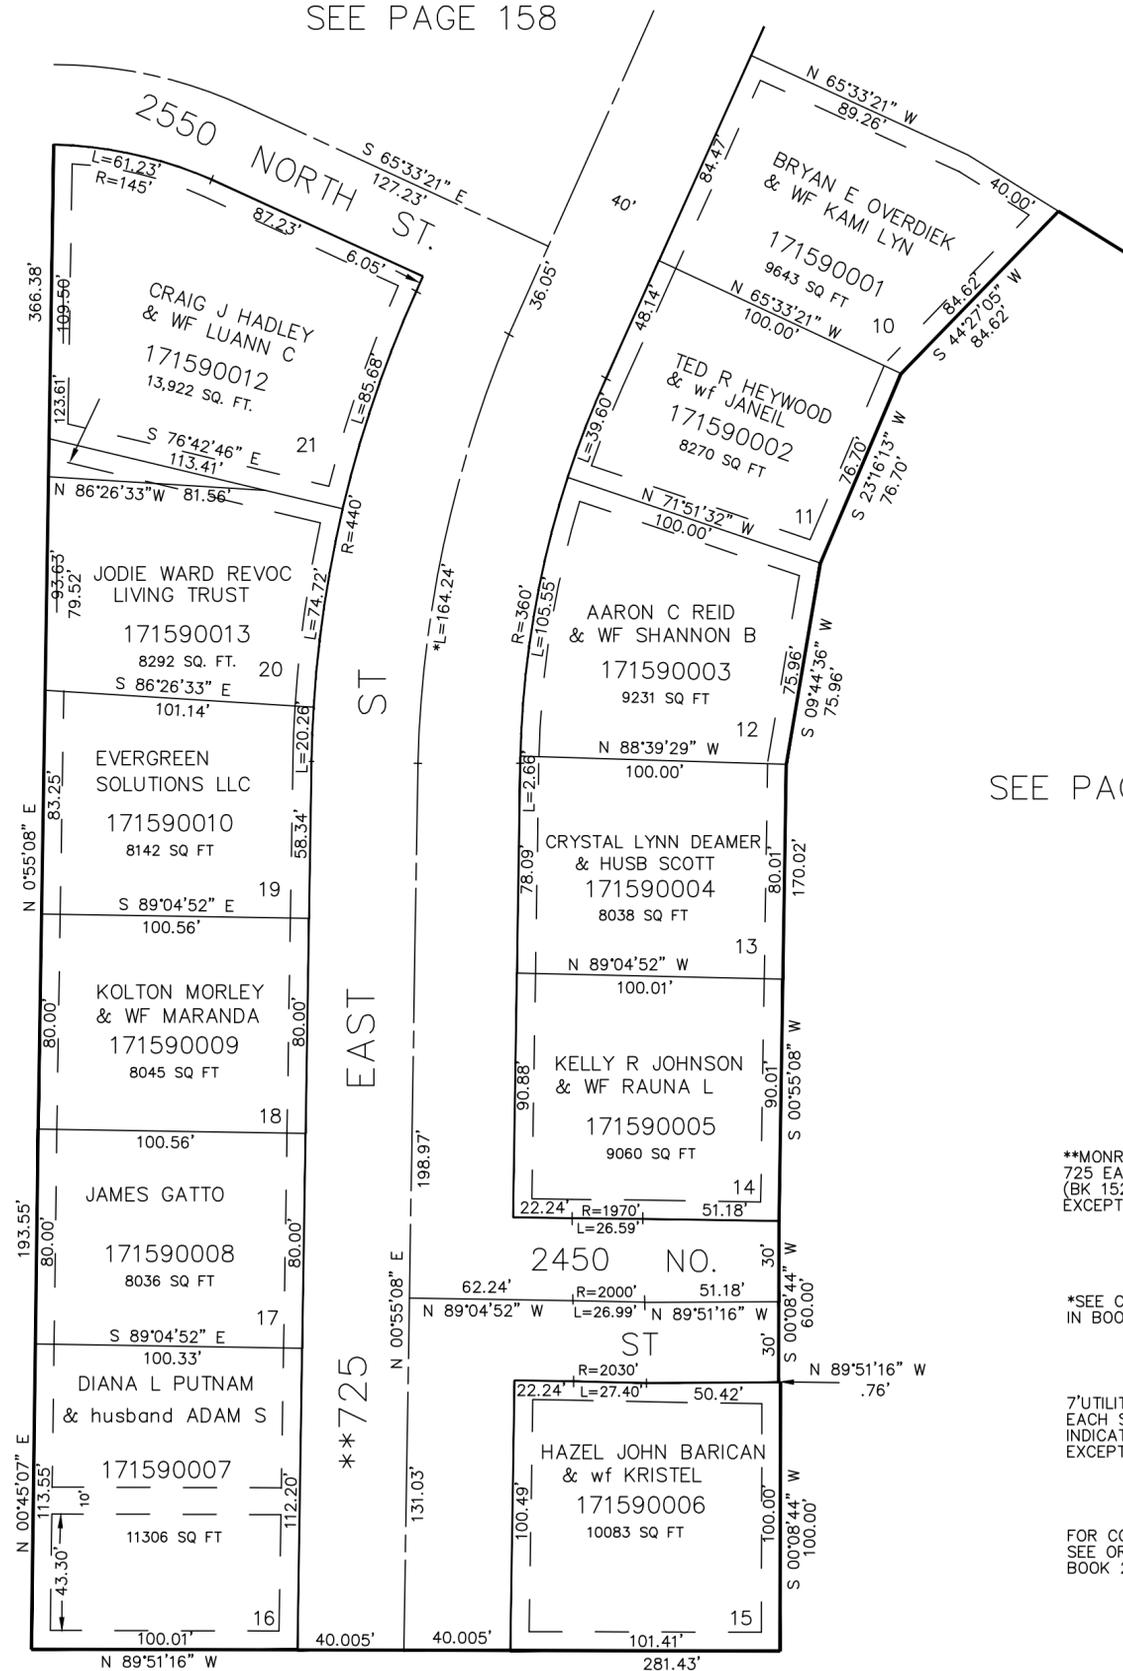

SEE BK 18 PG 42

SEE PAGE 73-1

**MONROE BLVD. CHANGED TO 725 EAST STREET 11-13-87 (BK 1529 PG 1997, 21-87) EXCEPT AS OTHERWISE SHOWN.

*SEE CORRECTION AFFIDAVIT IN BOOK 1493, PAGE 1664

7'UTILITY AND DRAINAGE EASEMENTS EACH SIDE OF PROPERTY LINE AS INDICATED BY DASHED LINES. EXCEPT AS OTHERWISE SHOWN.

FOR COMPLETE ENG. DATA SEE ORIG. DED. PLAT IN BOOK 27, PAGE 96.

SEE PAGE 73-1