

PART OF THE SW 1/4, SEC 20 & NW 1/4 SEC 29, T2N 32N R1E S 14
ALSO PART OF LOTS 10 & 19 MOUNTAIN SHADOWS NO. 1

PINEWOOD ESTATES SUBDIVISION NO. 1


LOTS 1 TO 12

IN NORTH OGDEN CITY


SCALE 1" TO 50'

TAXING UNIT 10

SEE PAGE 51-1

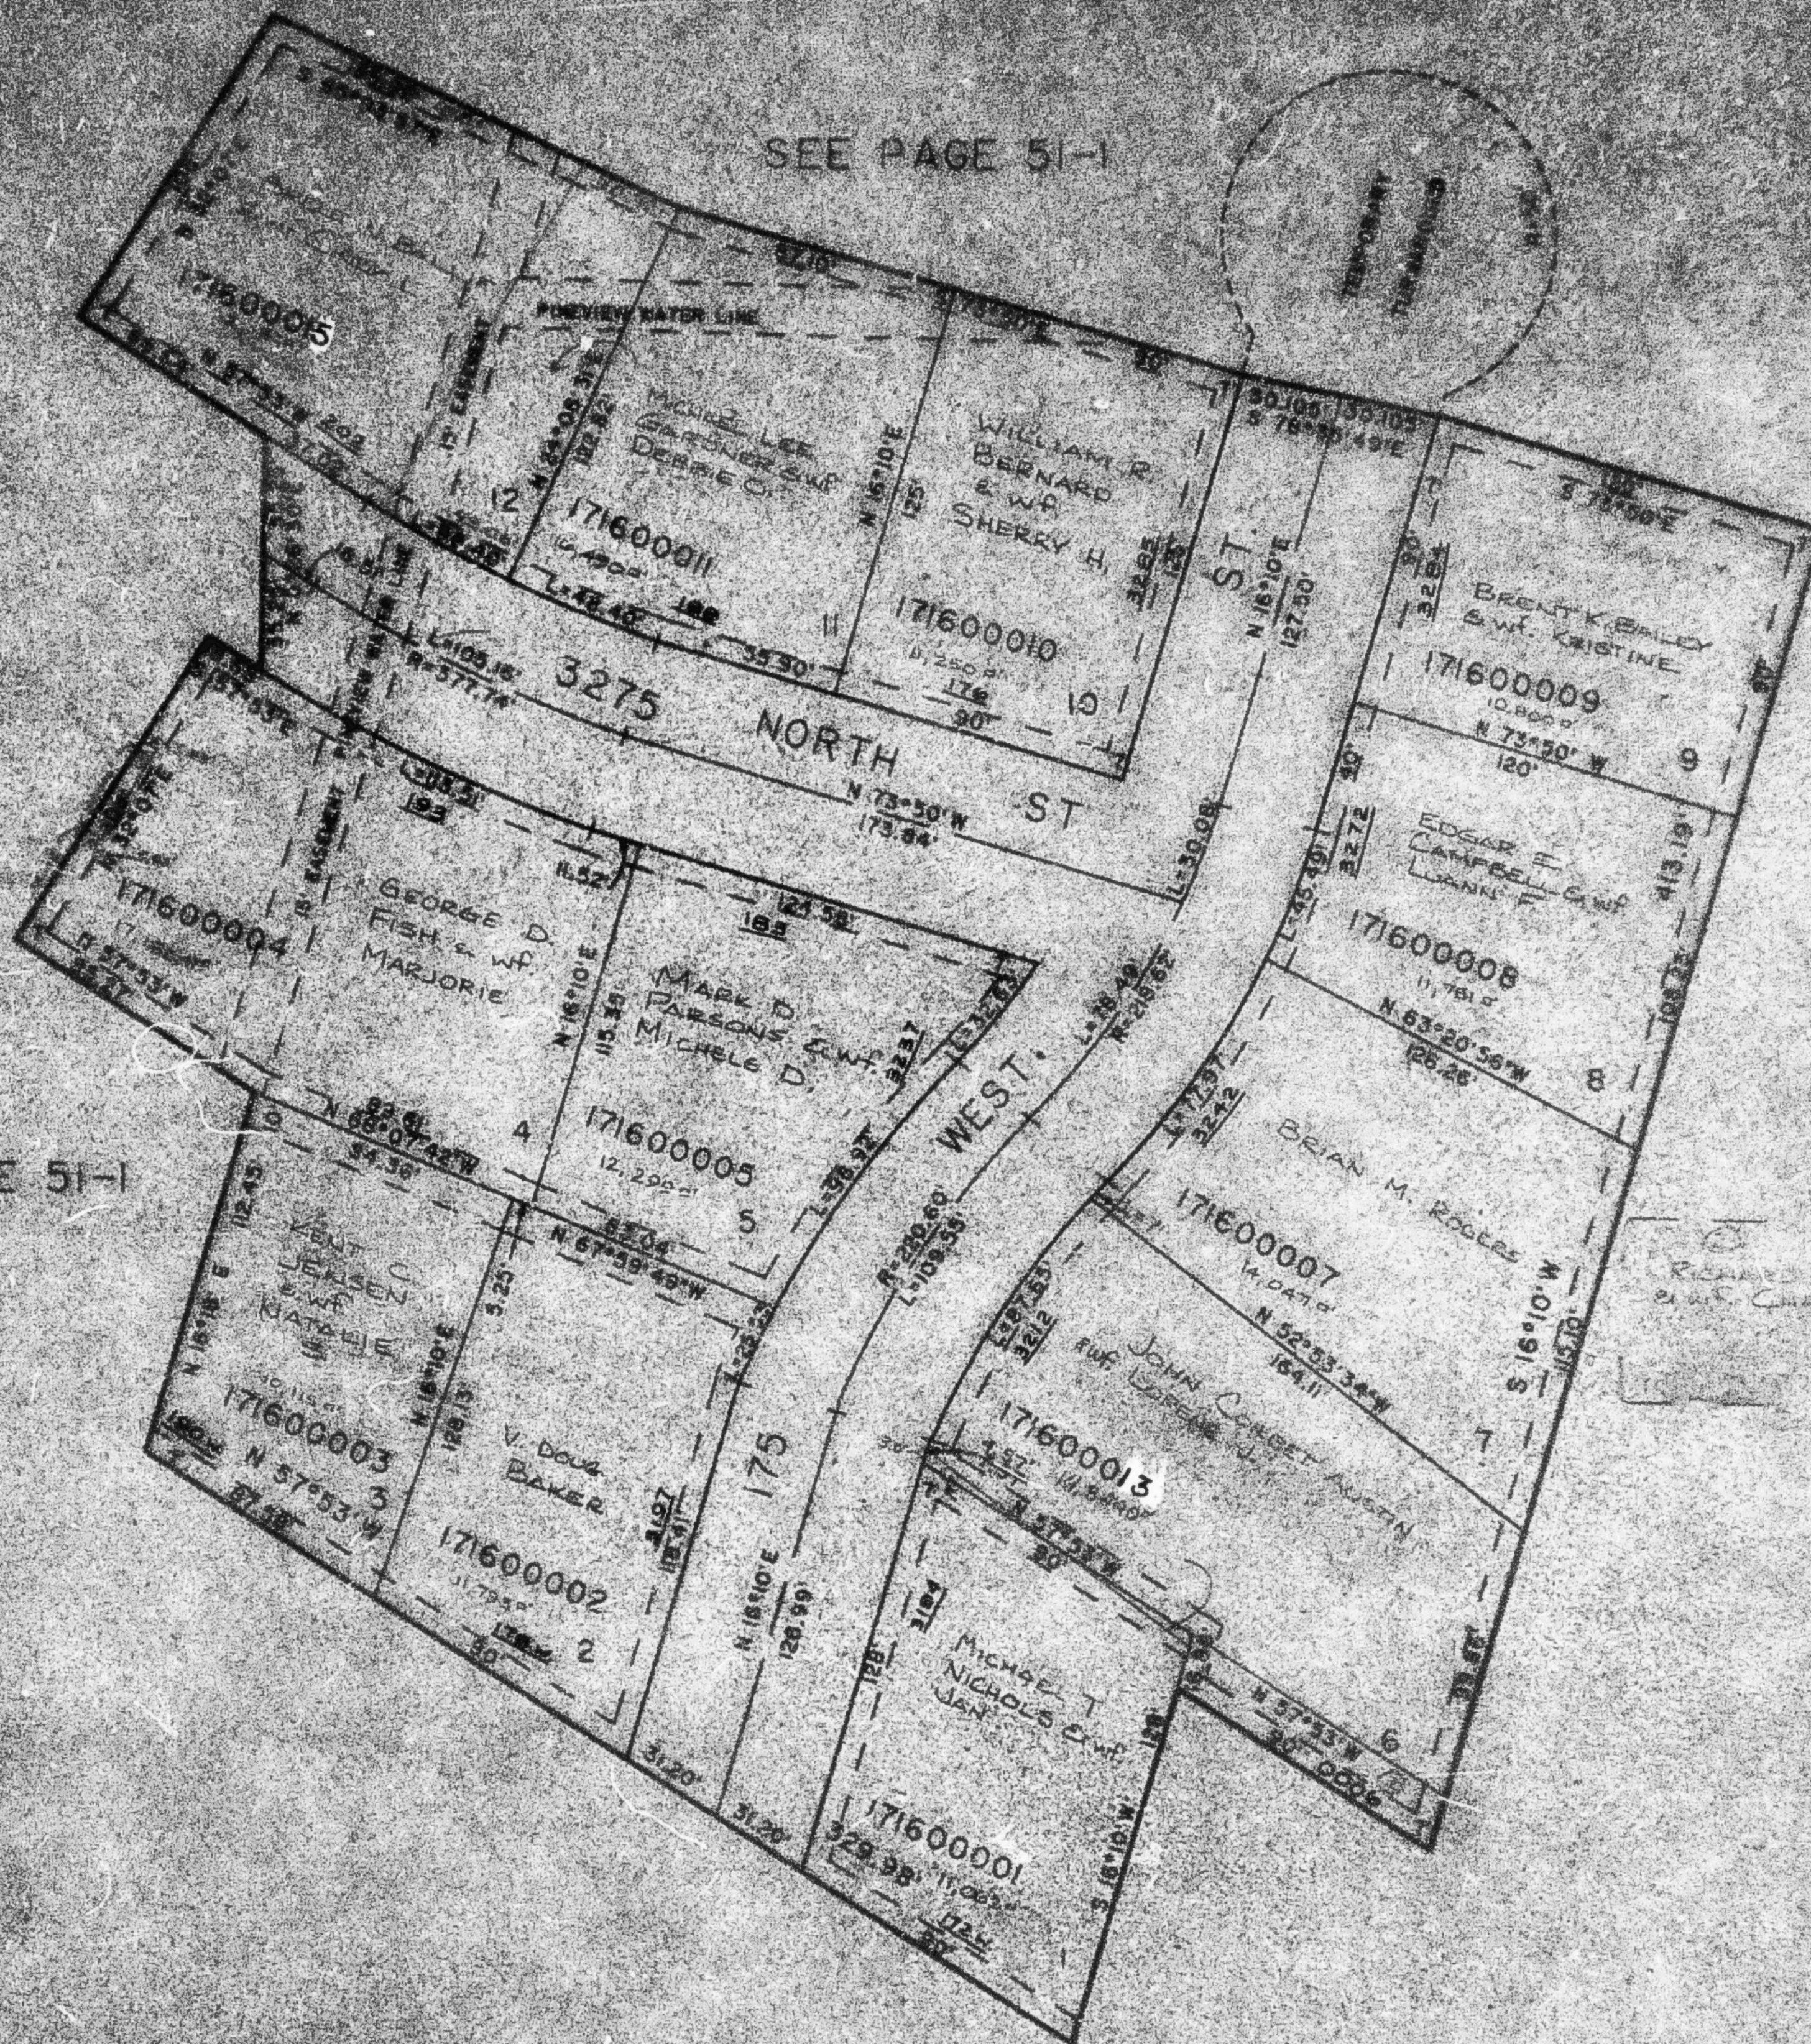

SEE PAGE 51-1

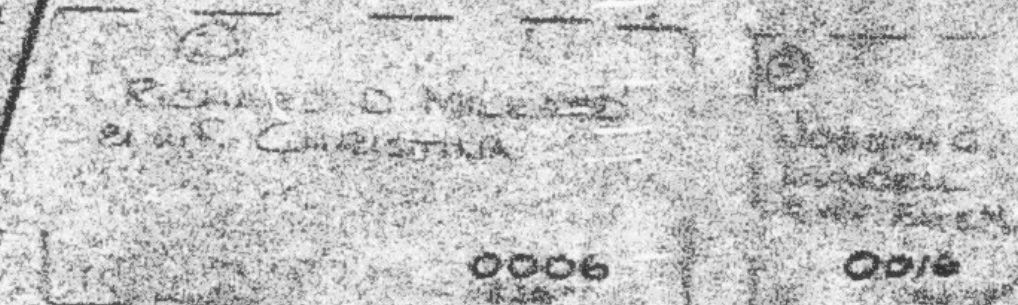

UTILITY & DRAINAGE
EASEMENT SHOWN BY
DASHED LINES UNLESS
OTHERWISE SHOWN

FOR COMPLETE ENG. DATA
SEE ORIG. DEED PLAT IN
BOOK 20, PAGE 9 OF RECORDS

SEE PAGE 51-1