

PART OF THE SW 1/4, SEC 20 & NW 1/4 SEC 29, T7N R1W S.L.B. 3 M.
ALSO PART OF LOTS 10 & 19 MOUNTAIN SHADOWS NO. 1

160

PINEWOOD ESTATES SUBDIVISION NO. 1

LOTS 1 TO 12


IN NORTH OGDEN CITY

SCALE 1" TO 50'

TAXING UNIT: 10

SEE PAGE 51-I

TEMPORARY
TURNAROUND

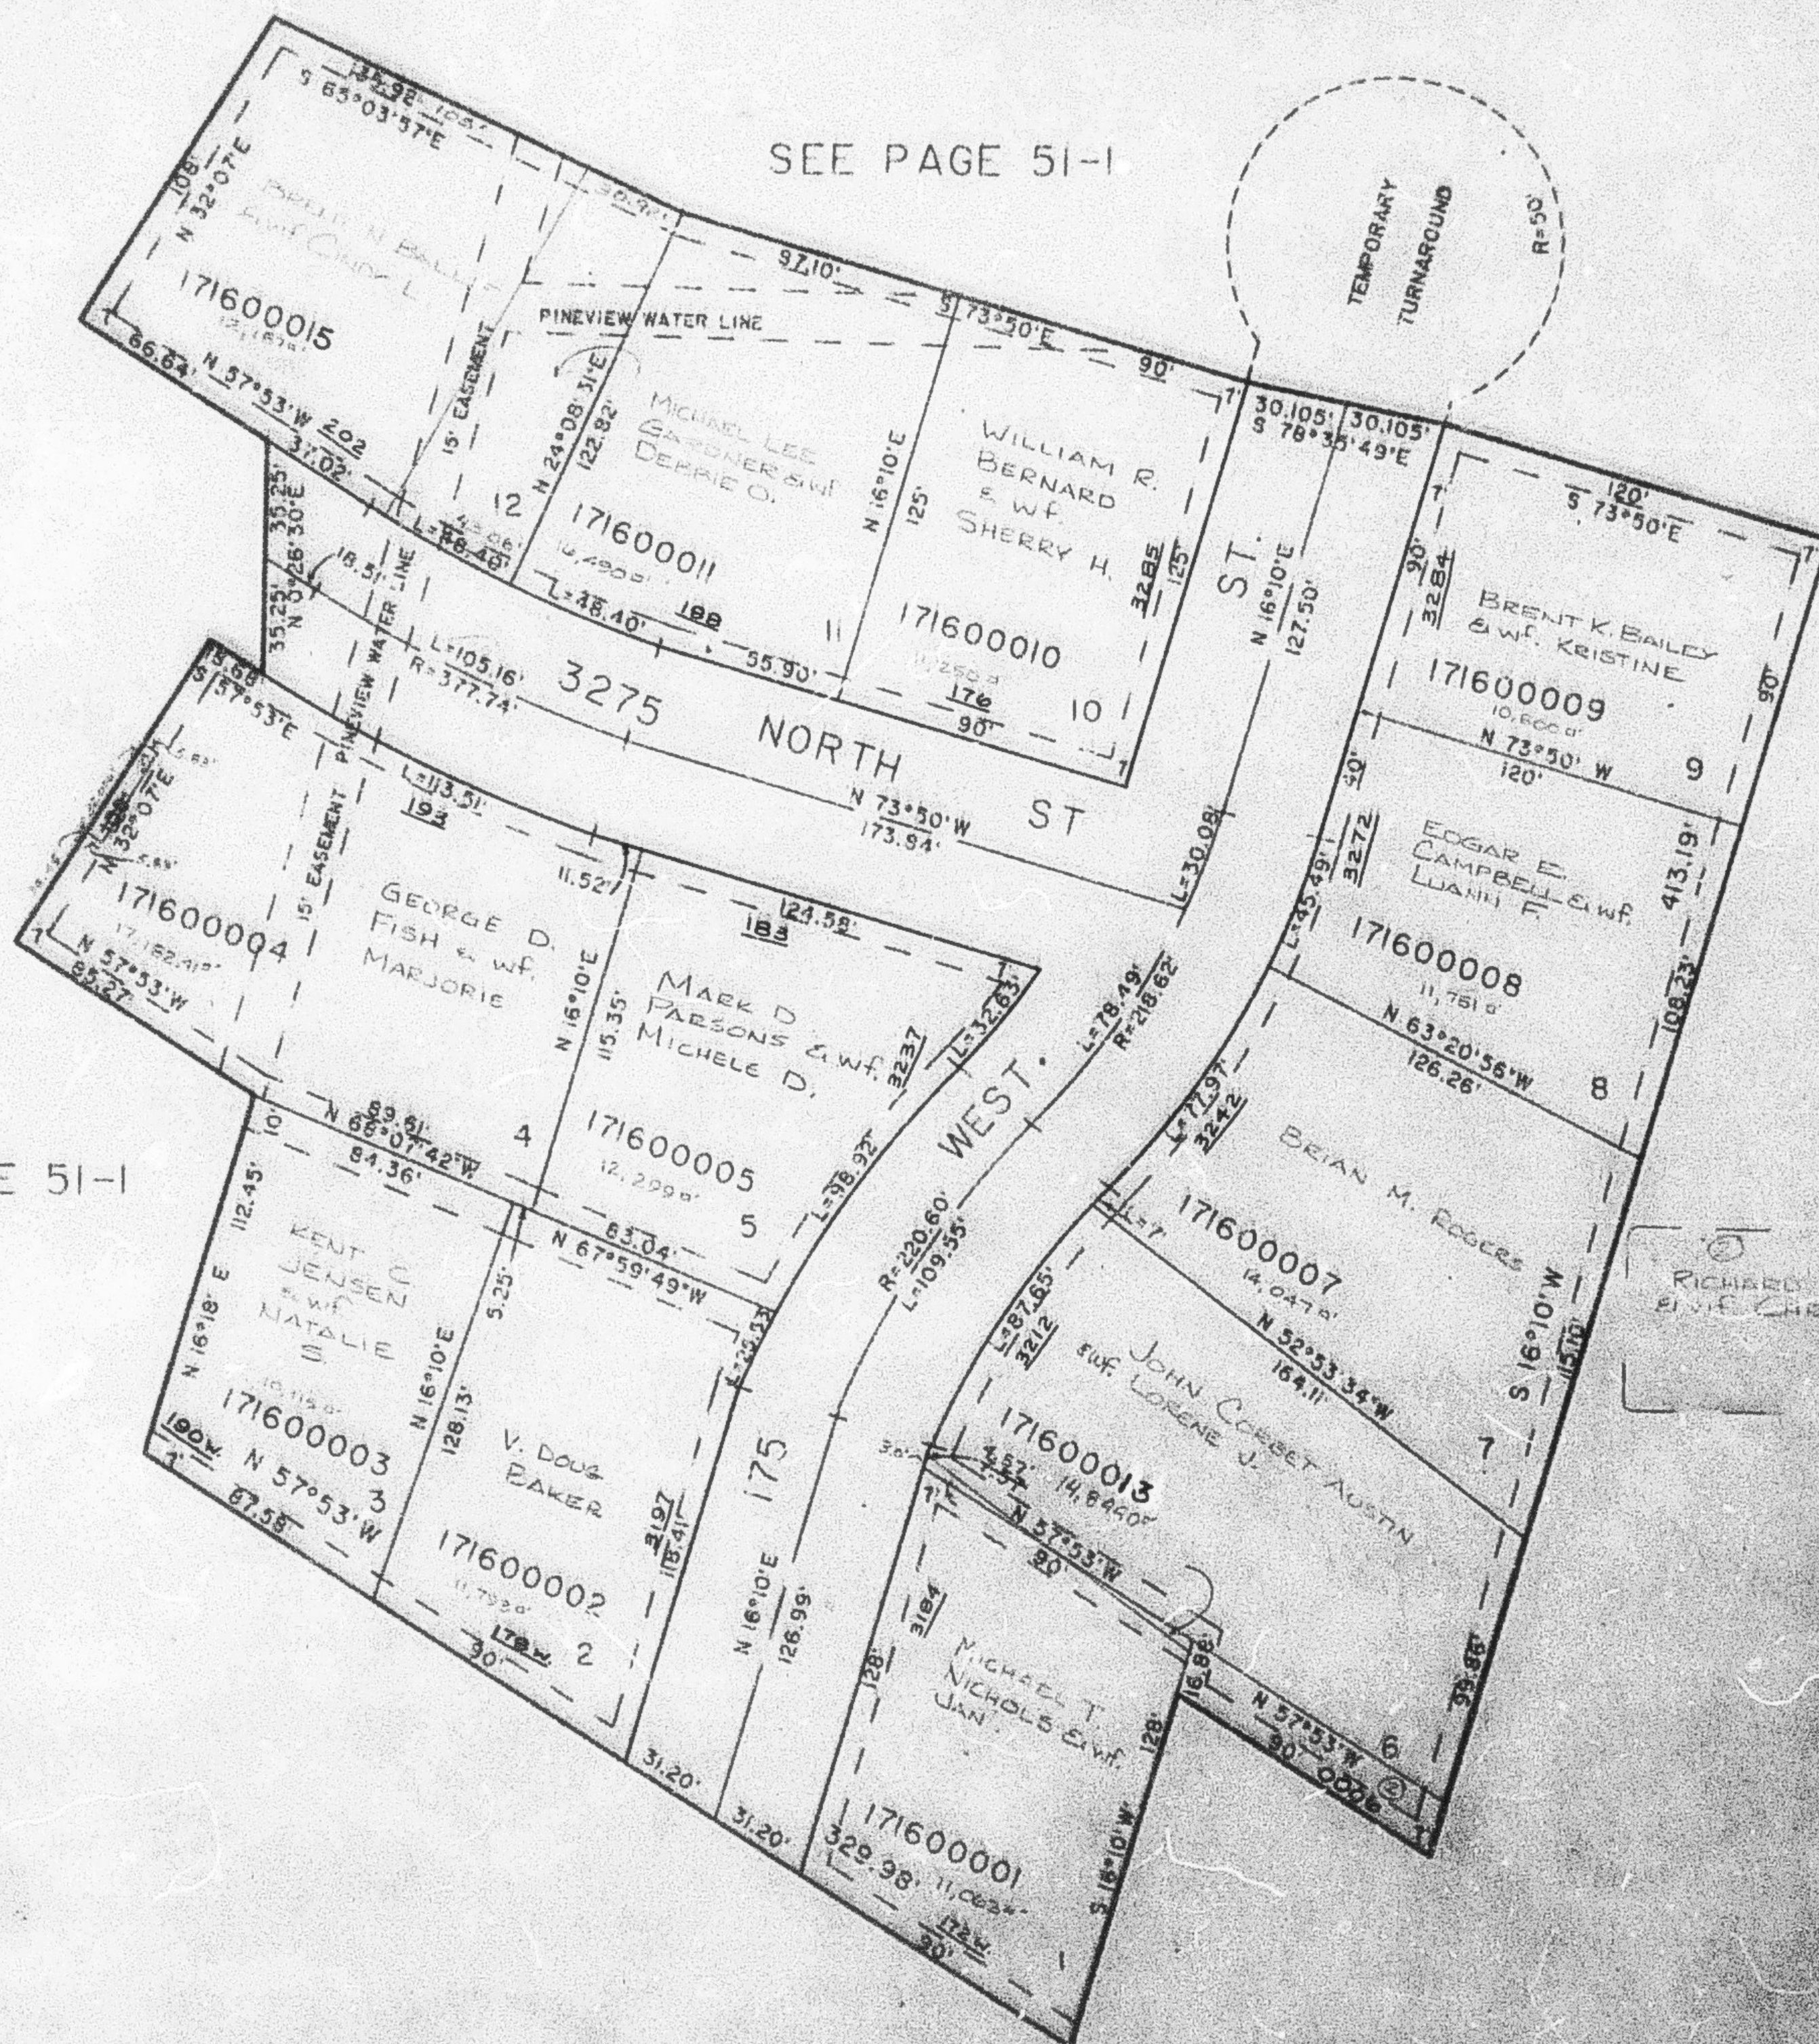

SEE PAGE 51-I

SEE PAGE 51-I

RICHARD D. MILLARD
CHRISTINE

JOSEPH C.
LUNDGREN
CHRISTINE

7. UTILITY & DRAINAGE
EASEMENT SHOWN BY
DASHED LINES UNLESS
OTHERWISE SHOWN

FOR COMPLETE ENG. DATA
SEE DRG. NO. 11-1
BOOK 20, PAGE 5 OF RECORDS

SEE PAGE 51-I