

PART OF THE SW 1/4, SEC 20 & NW 1/4 SEC 29, T7N R1W S.L.B. & M.
ALSO PART OF LOTS 10 & 19 MOUNTAIN SHADOWS NO. 1

PINEWOOD ESTATES SUBDIVISION NO. 1


LOTS 1 TO 12

IN NORTH OGDEN CITY

SCALE 1" TO 50'

TAXING UNIT: 10

SEE PAGE 51

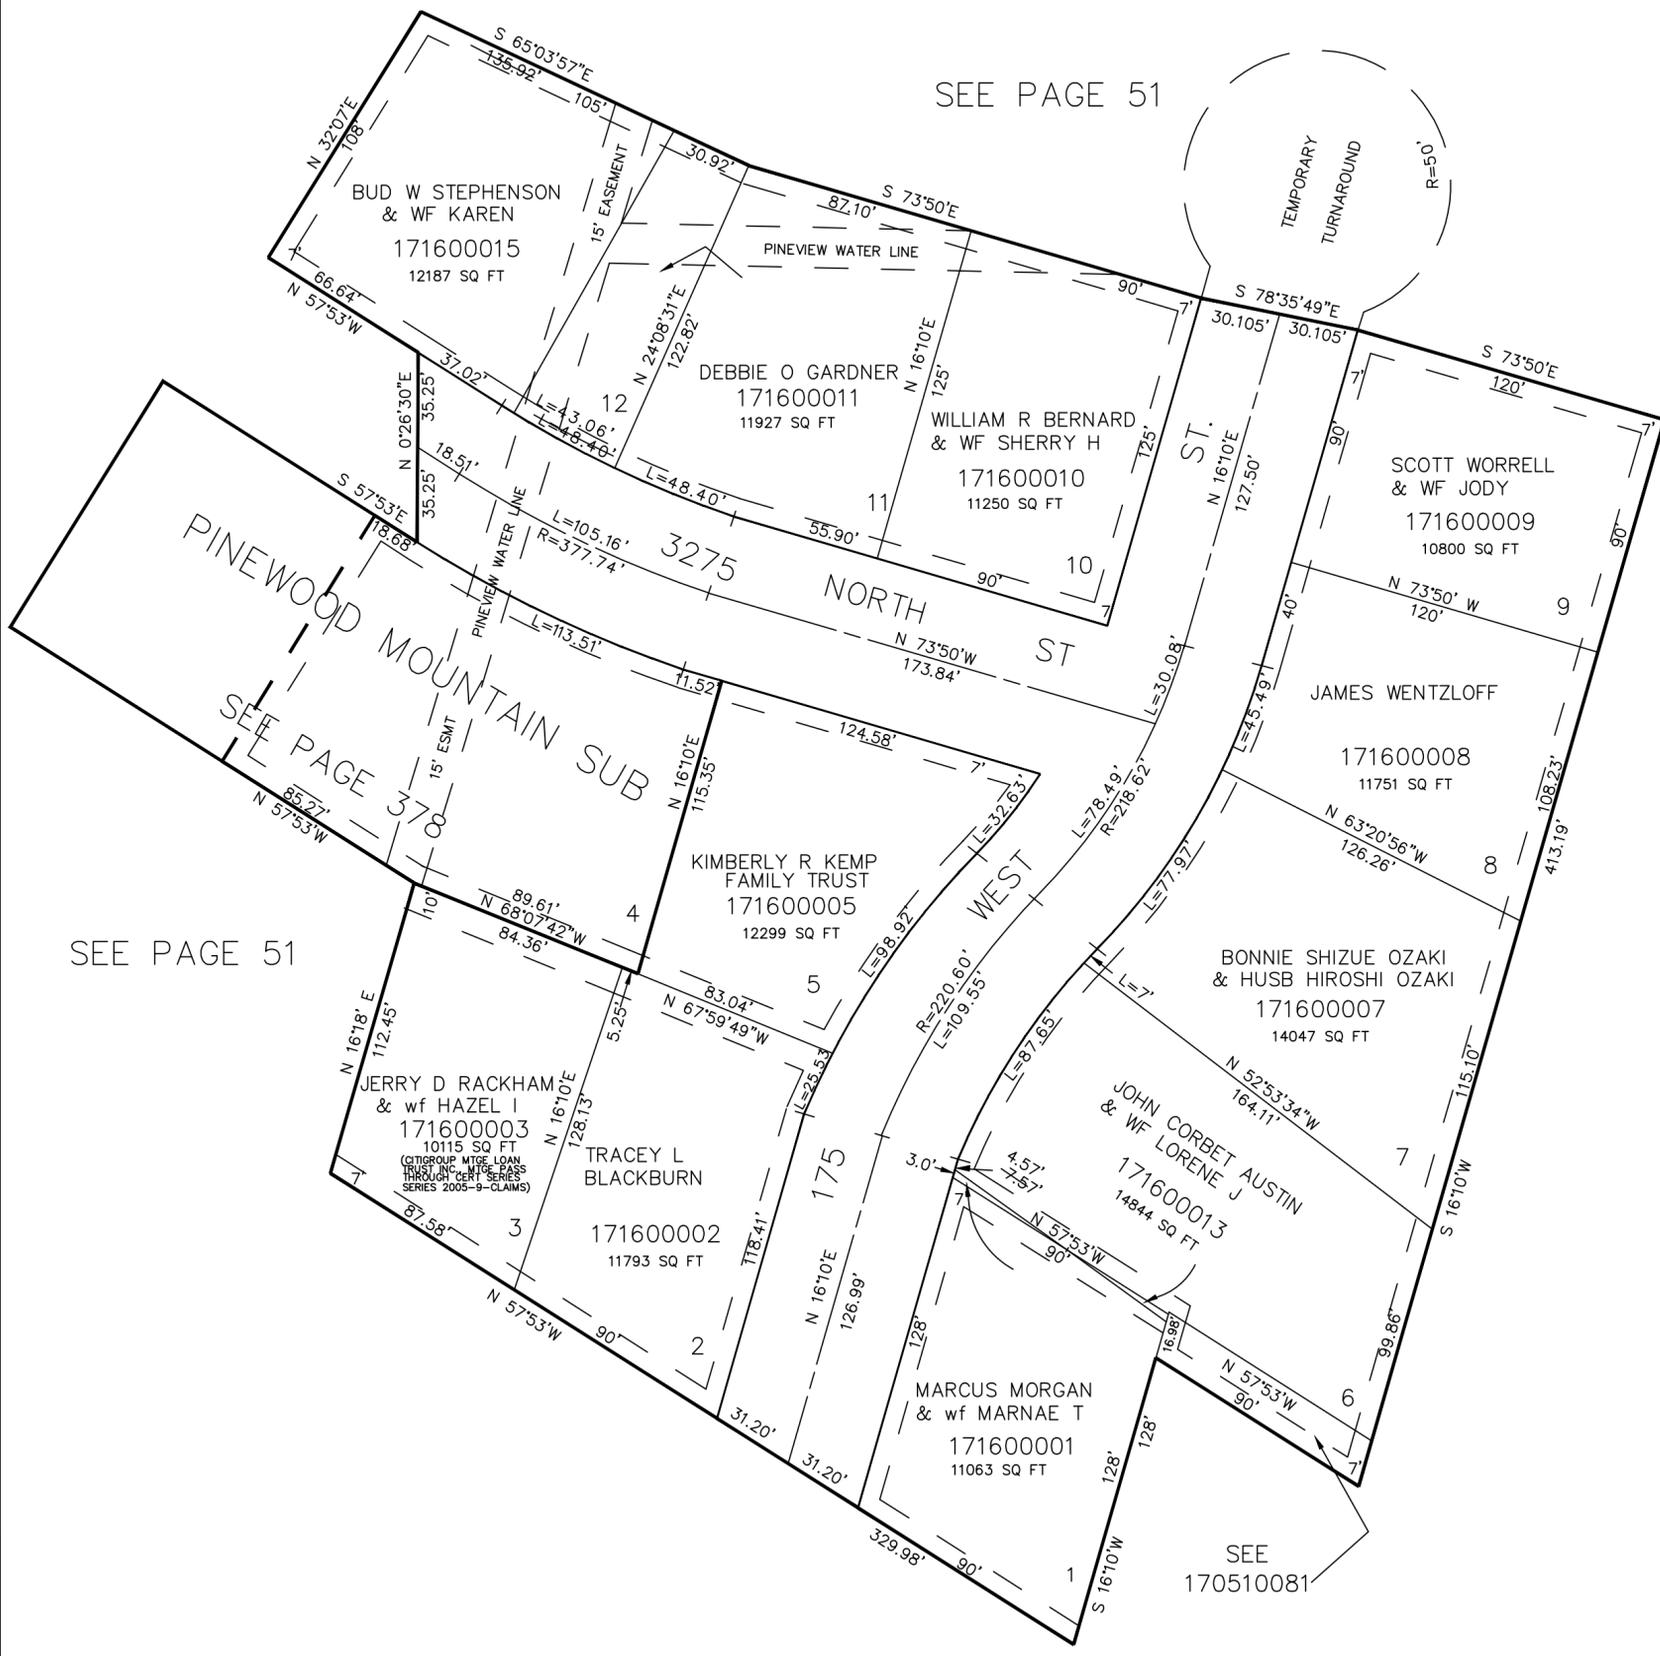

SEE PAGE 51

SEE PAGE 51

7' UTILITY & DRAINAGE
EASEMENT SHOWN BY
DASHED LINES UNLESS
OTHERWISE SHOWN.

FOR COMPLETE ENG. DATA
SEE ORIG. DED. PLAT IN
BOOK 28, PAGE 9 OF RECORDS

SEE PAGE 51

SEE
170510081