

PART NE 1/4 SEC. 4. T.6N.. R.1W. & PART S 1/2 SEC. 33. T.7N.. R.1W.. S.L.B. & M.

161

GREENFIELD SUBDIVISION PHASE 3

LOTS 27 - 42


TAXING UNIT: 10

SEE PAGE 75

IN NORTH OGDEN CITY

SCALE 1" TO 50'

EXCEPT WHERE OTHERWISE SHOWN
ALL LOTS OWNED BY:
J & W INVESTMENT COMPANY

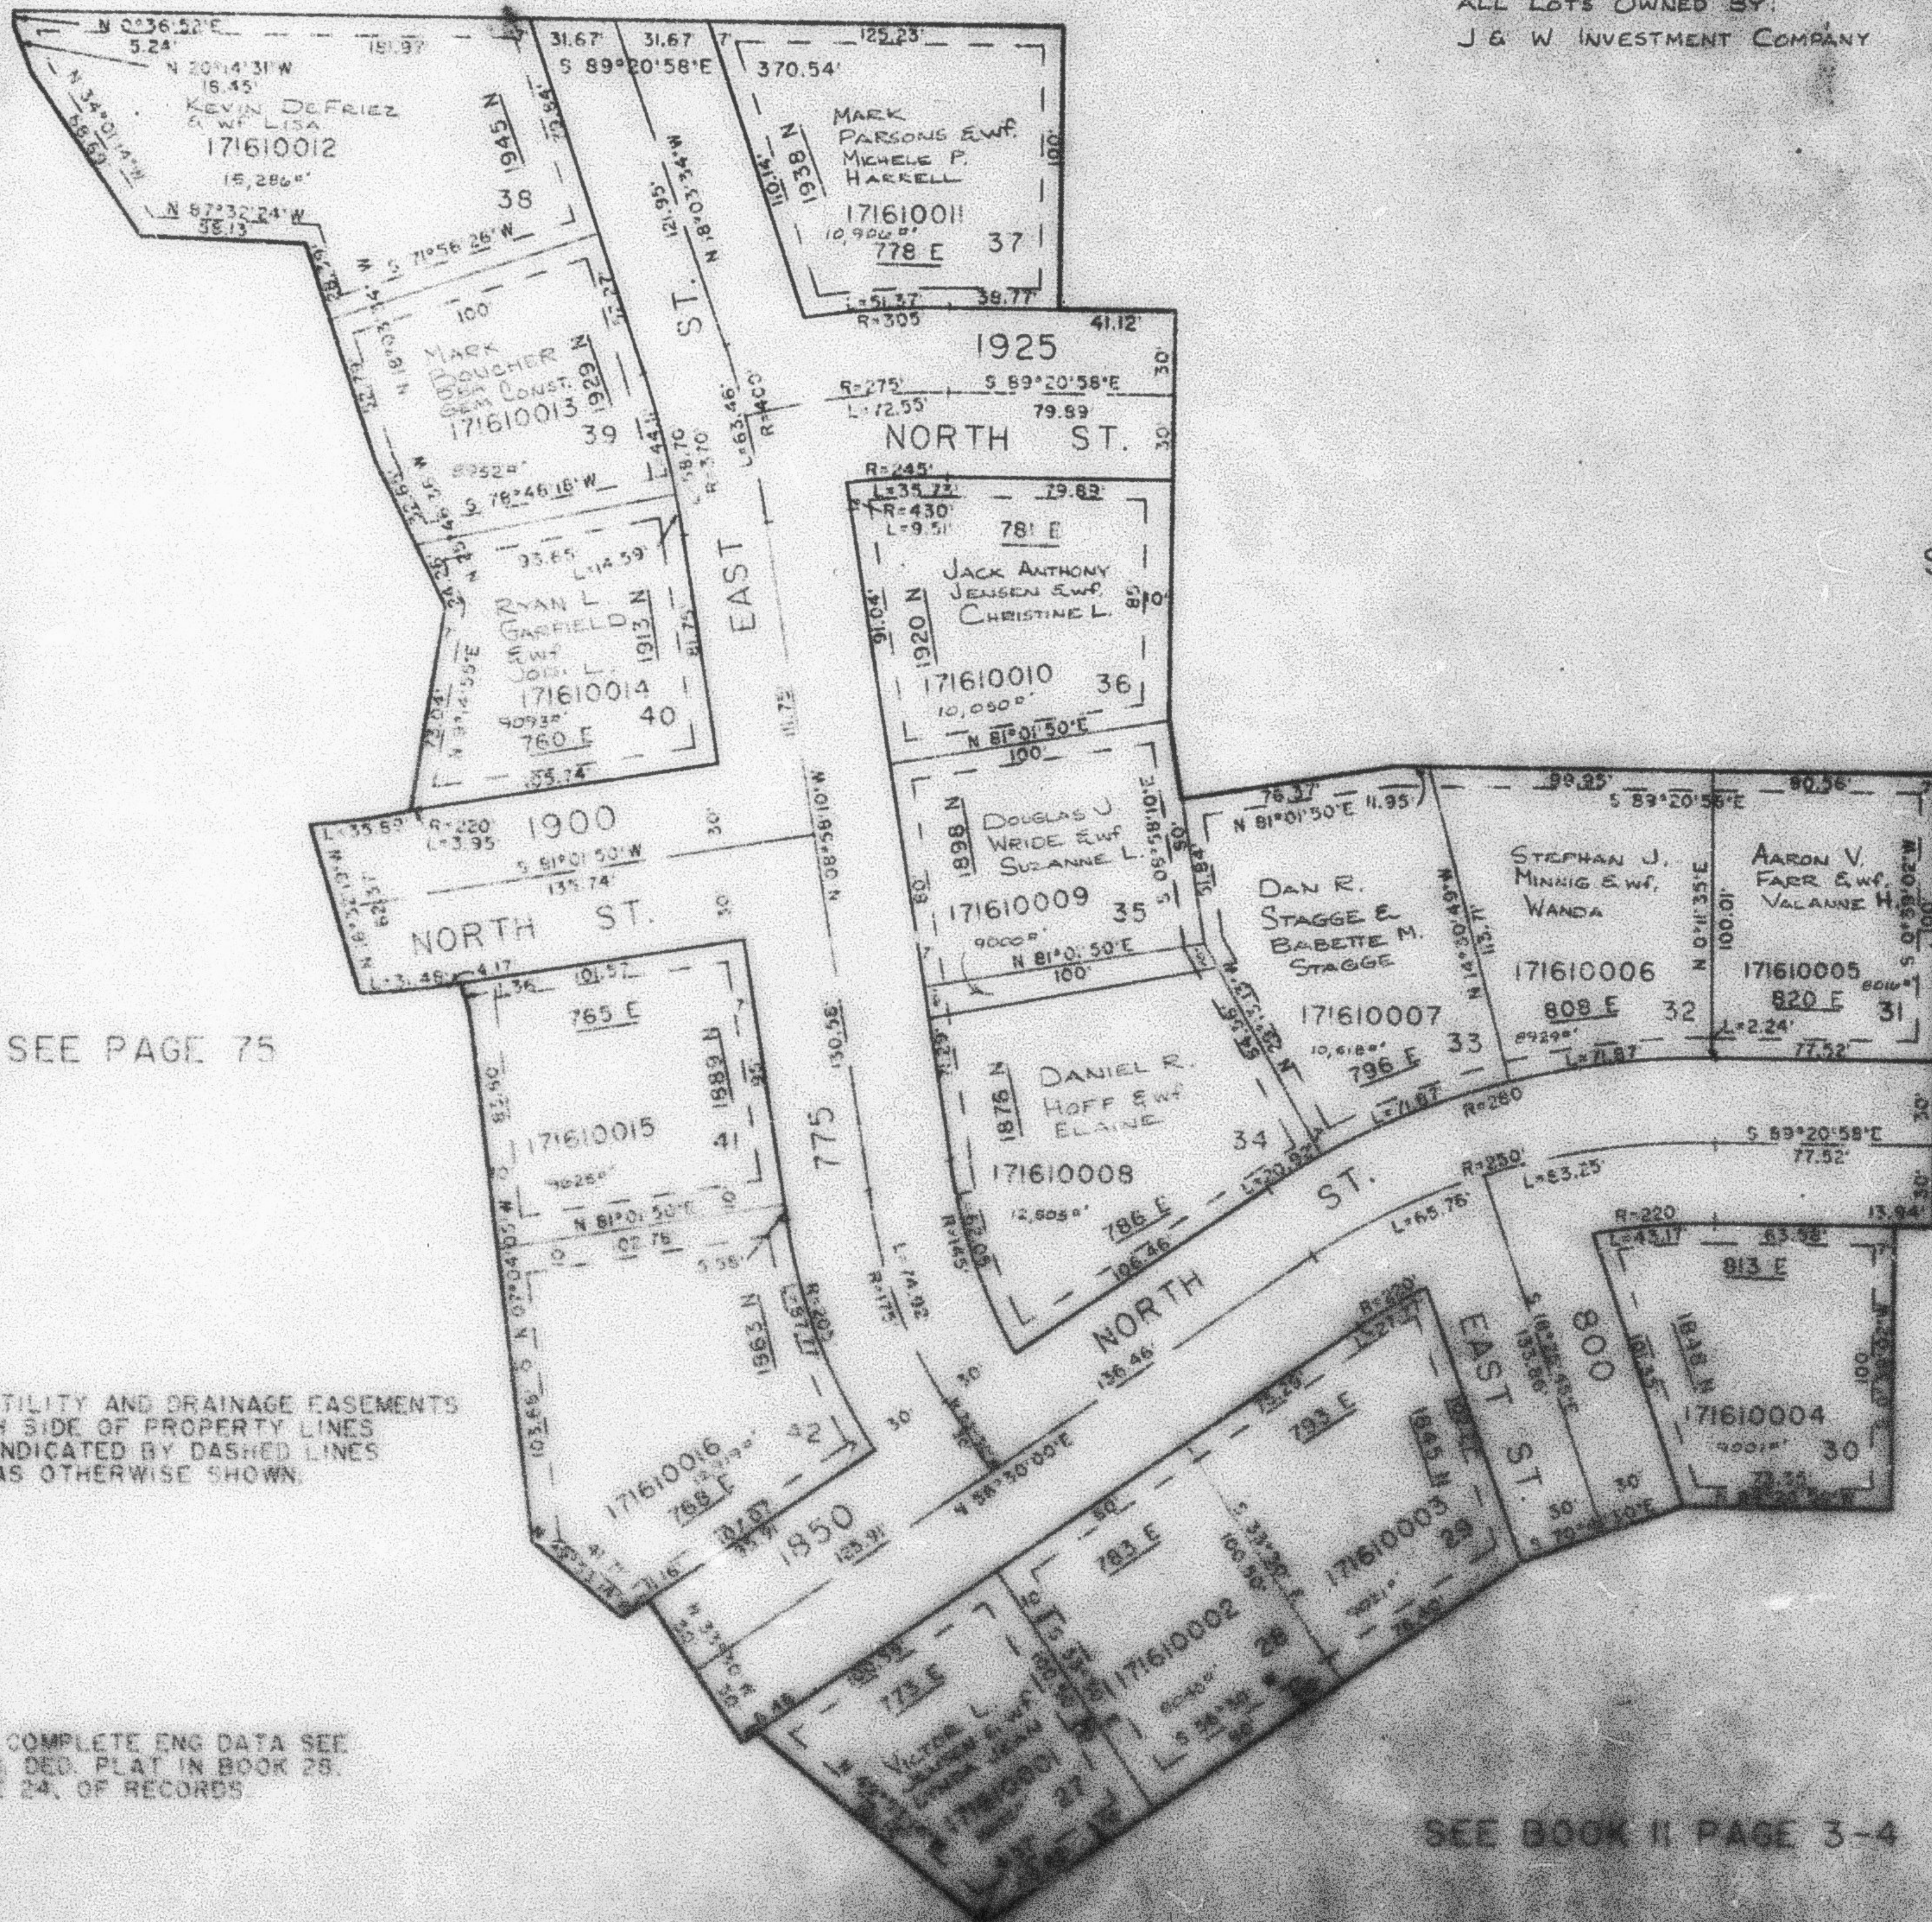

SEE PAGE 75

SEE PAGE 75

7. UTILITY AND DRAINAGE EASEMENTS
EACH SIDE OF PROPERTY LINES
AS INDICATED BY DASHED LINES
OR AS OTHERWISE SHOWN.

FOR COMPLETE ENG DATA SEE
ORIG. DEED PLAT IN BOOK 28,
PAGE 24, OF RECORDS

SEE BOOK II PAGE 3-4