

PART NE 1/4 SEC. 4. T.6N., R.1W. & PART S 1/2 SEC. 33, T.7N., R.1W., S.L.B. & M.
GREENFIELD SUBDIVISION PHASE 3

LOTS 27 - 42


TAXING UNIT: 10

SEE PAGE 75

IN NORTH OGDEN CITY

SCALE 1" TO 50'

EXCEPT WHERE OTHERWISE SHOWN
 ALL LOTS OWNED BY
 J.B.W. INVESTMENT COMPANY

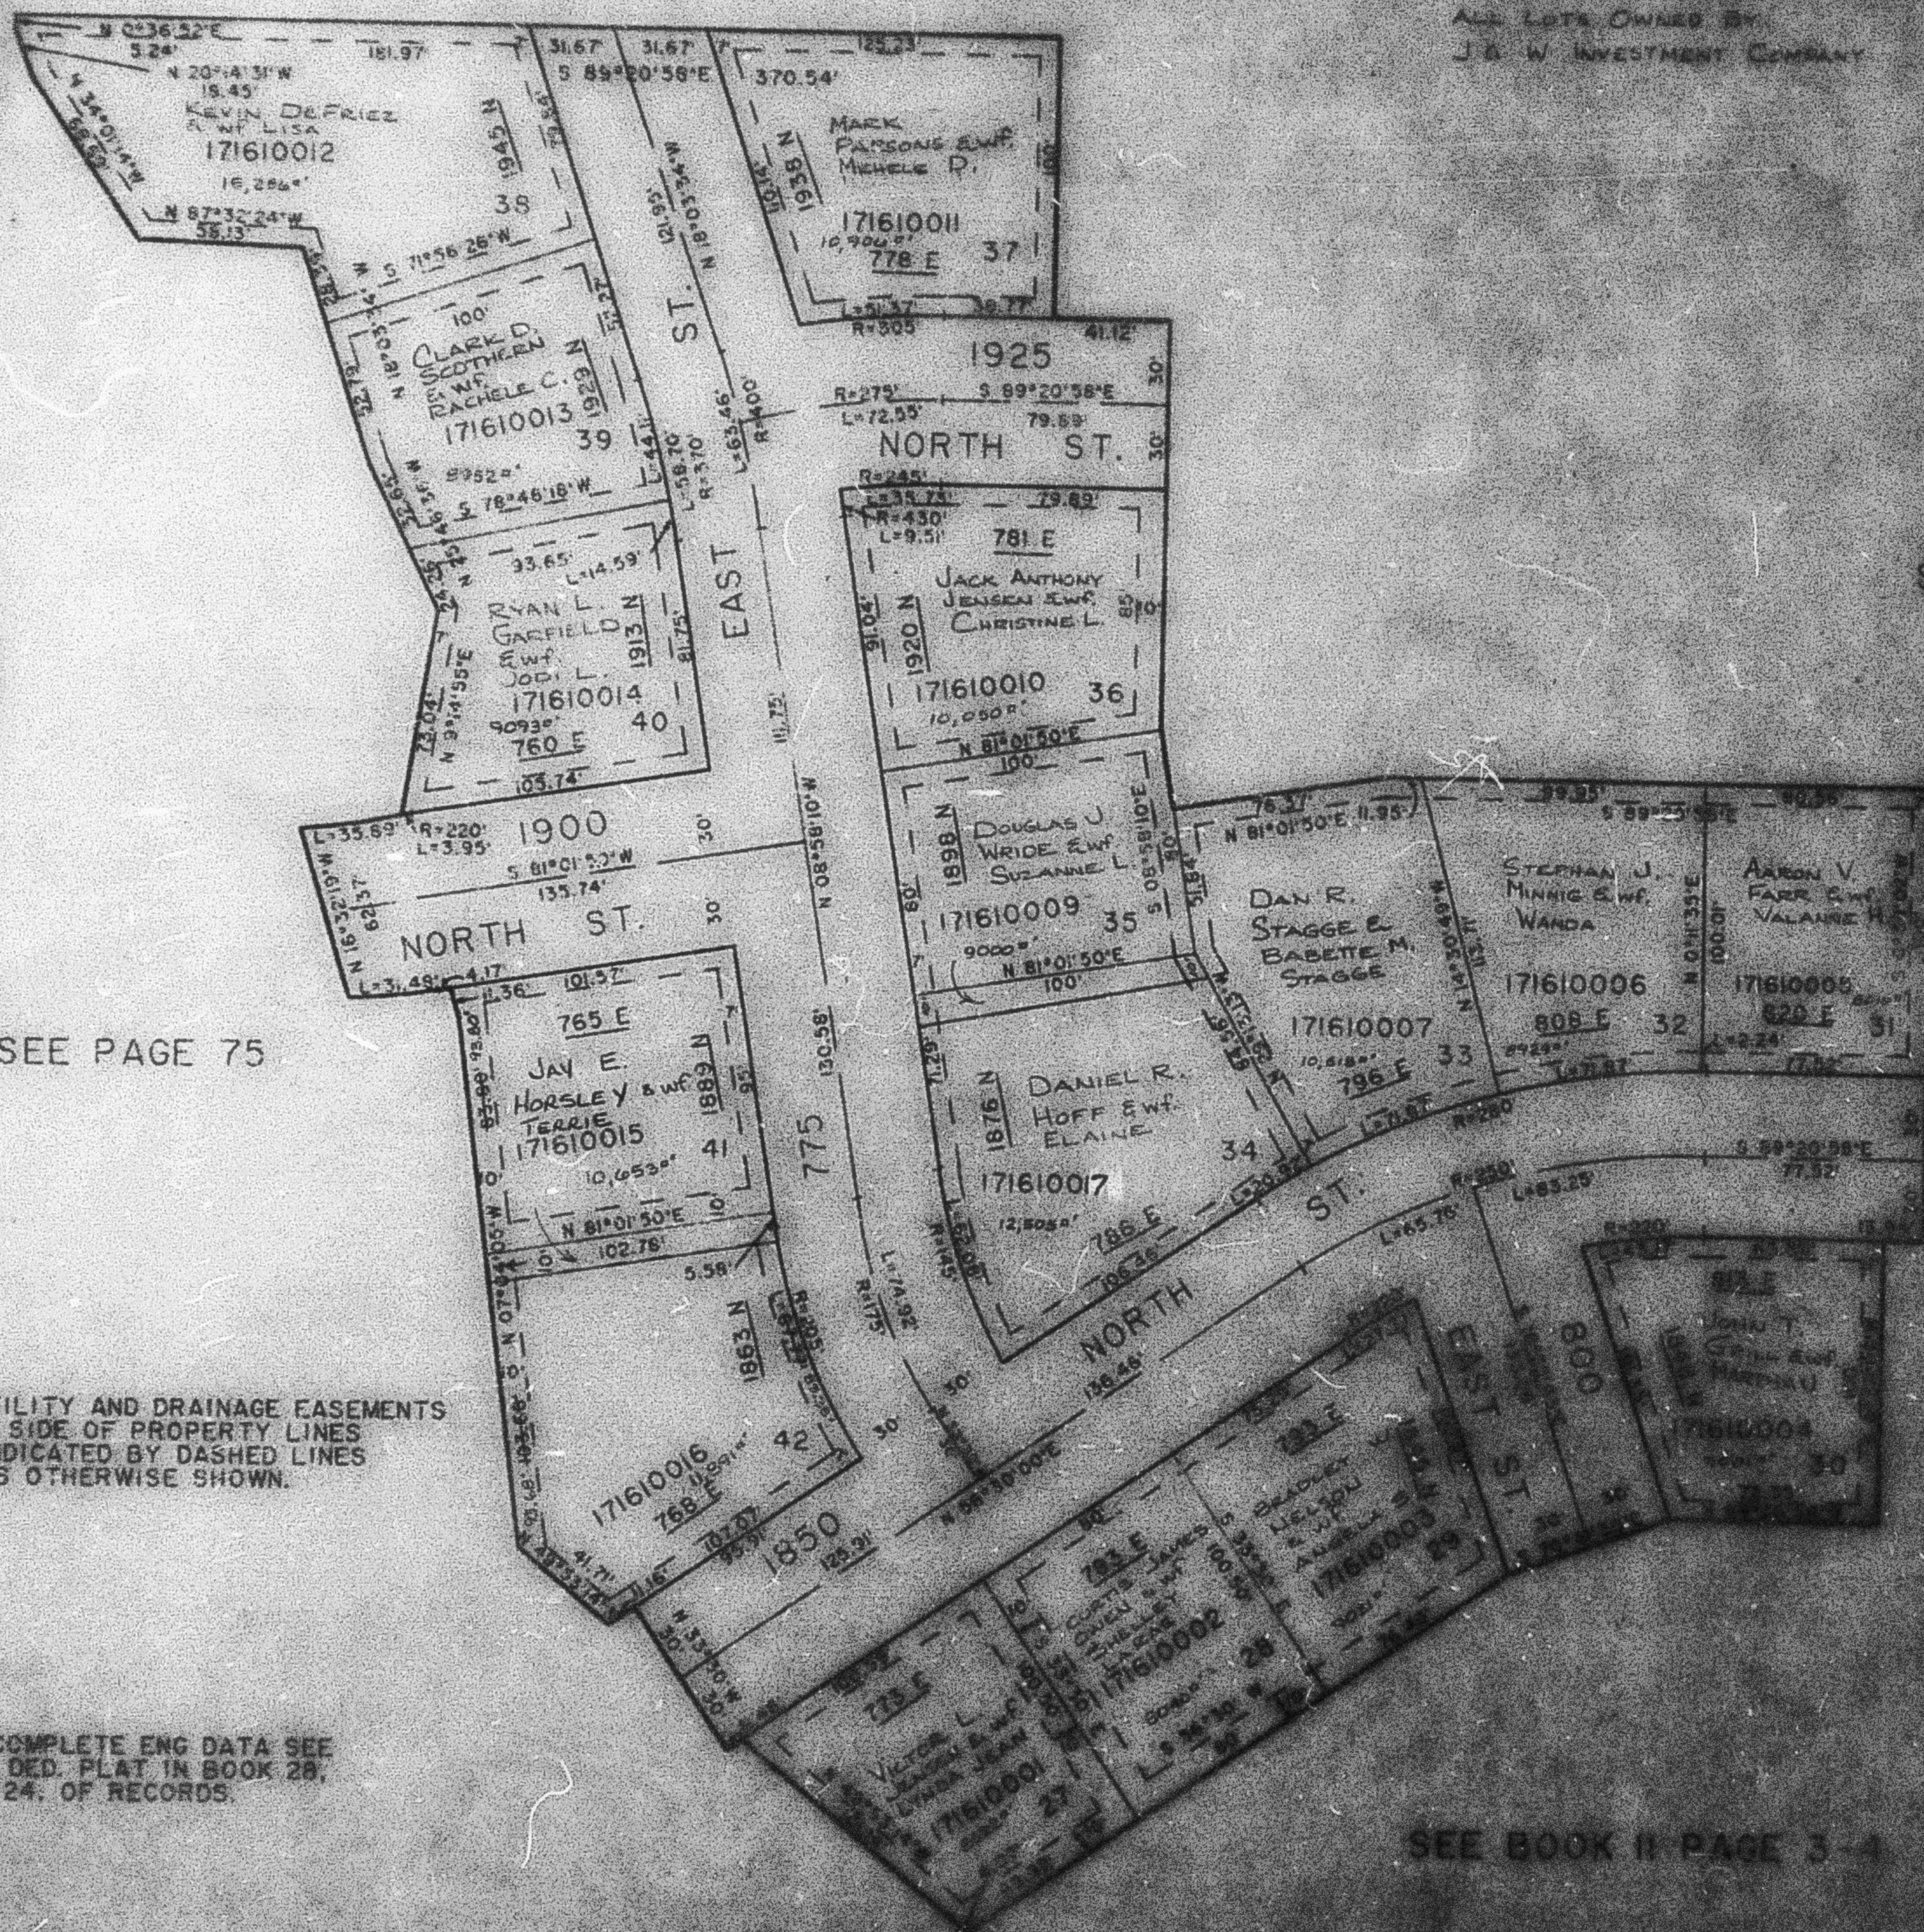

SEE PAGE 75

SEE PAGE 75

7' UTILITY AND DRAINAGE EASEMENTS
 EACH SIDE OF PROPERTY LINES
 AS INDICATED BY DASHED LINES
 OR AS OTHERWISE SHOWN.

FOR COMPLETE ENG DATA SEE
 ORIG. DED. PLAT IN BOOK 28,
 PAGE 24, OF RECORDS.

SEE BOOK II PAGE 3-4