

PART NE 1/4 SEC. 4, T.6N., R.1W. & PART S 1/2 SEC. 33, T.7N., R.1W., S.L.B. & M. 161  
**GREENFIELD SUBDIVISION PHASE 3**


**LOTS 27 - 42**

TAXING UNIT: 10

IN NORTH OGDEN CITY

SEE PAGE 75

SCALE 1" = 50'

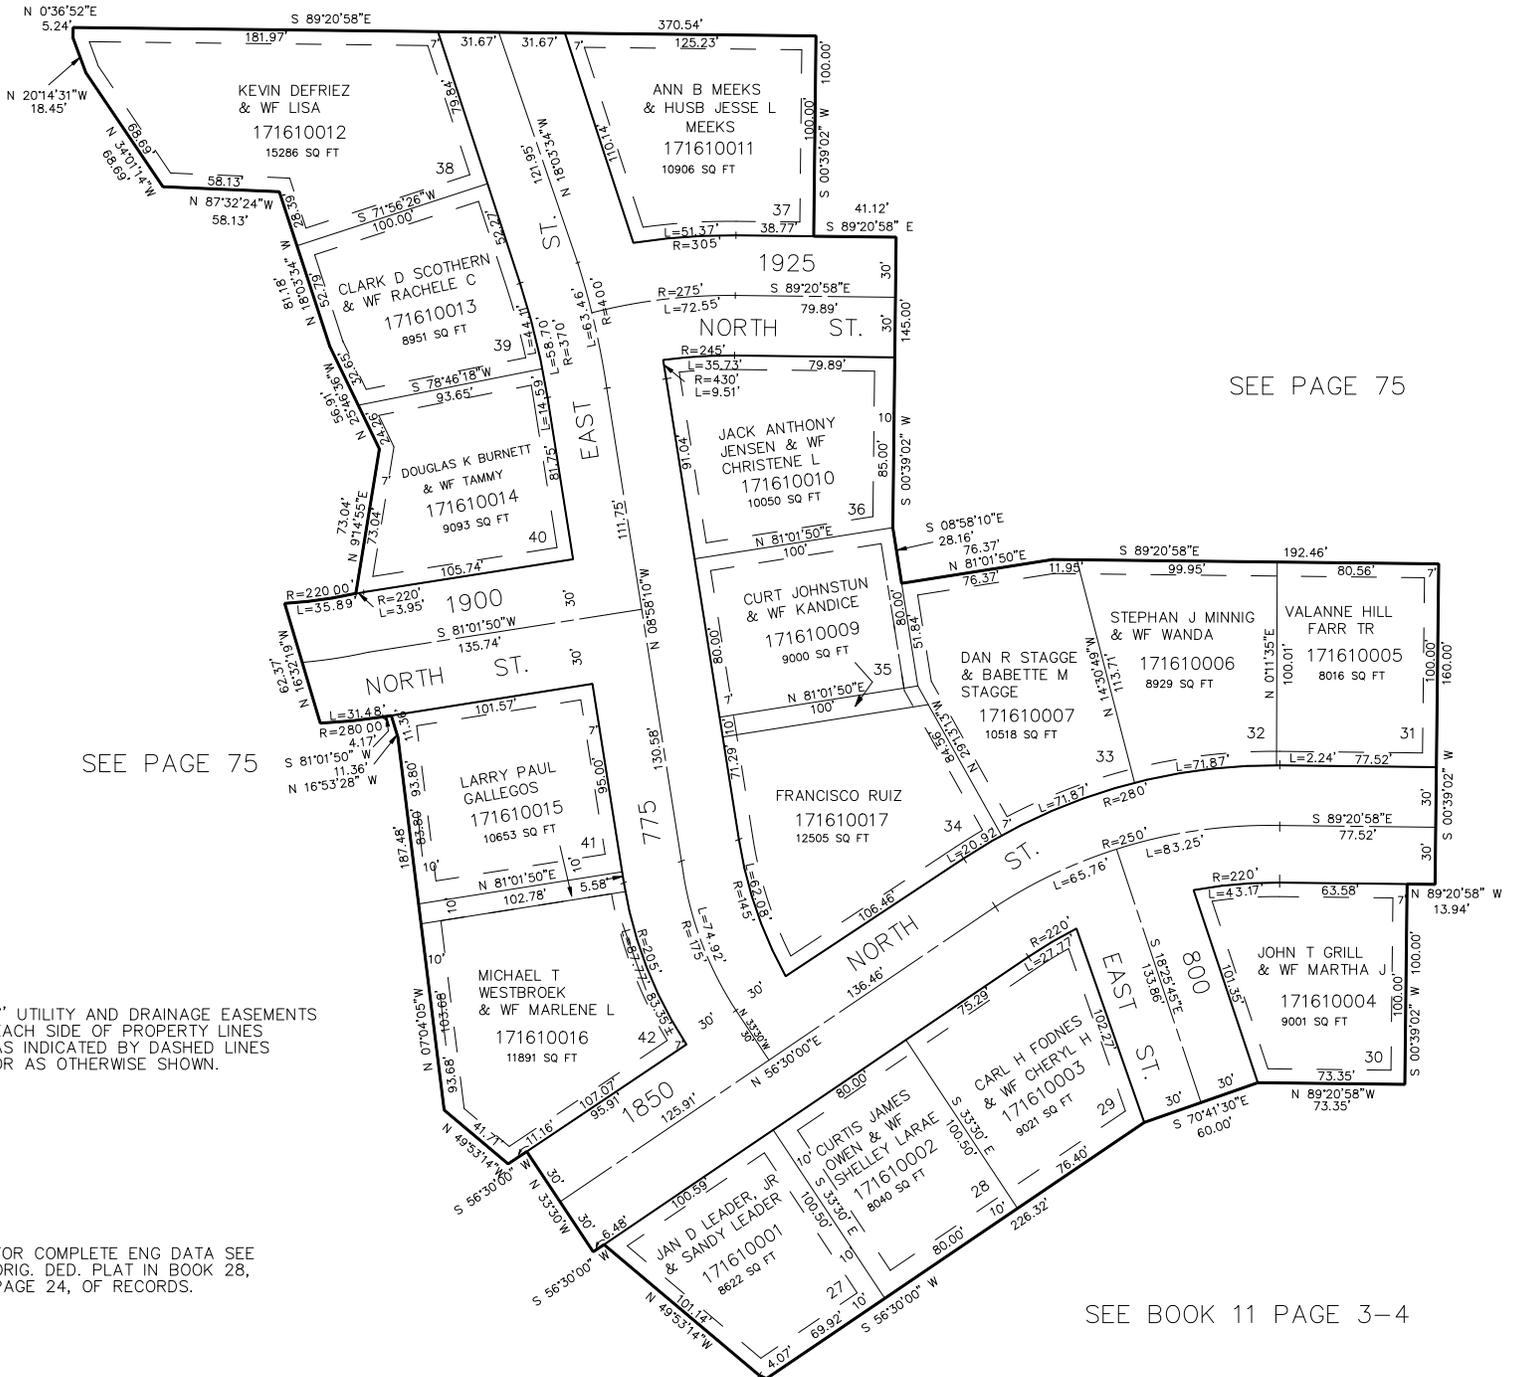

SEE PAGE 75

SEE PAGE 75

7' UTILITY AND DRAINAGE EASEMENTS  
 EACH SIDE OF PROPERTY LINES  
 AS INDICATED BY DASHED LINES  
 OR AS OTHERWISE SHOWN.

FOR COMPLETE ENG DATA SEE  
 ORIG. DED. PLAT IN BOOK 28,  
 PAGE 24, OF RECORDS.

SEE BOOK 11 PAGE 3-4