

PART NE 1/4 SEC. 4, T.6N., R.1W. & PART S 1/2 SEC. 33, T.7N., R.1W., S.L.B. & M.

# GREENFIELD SUBDIVISION PHASE 3


TAXING UNIT: 10

LOTS 27 - 42

IN NORTH OGDEN CITY

SEE PAGE 75

SCALE 1" = 50'

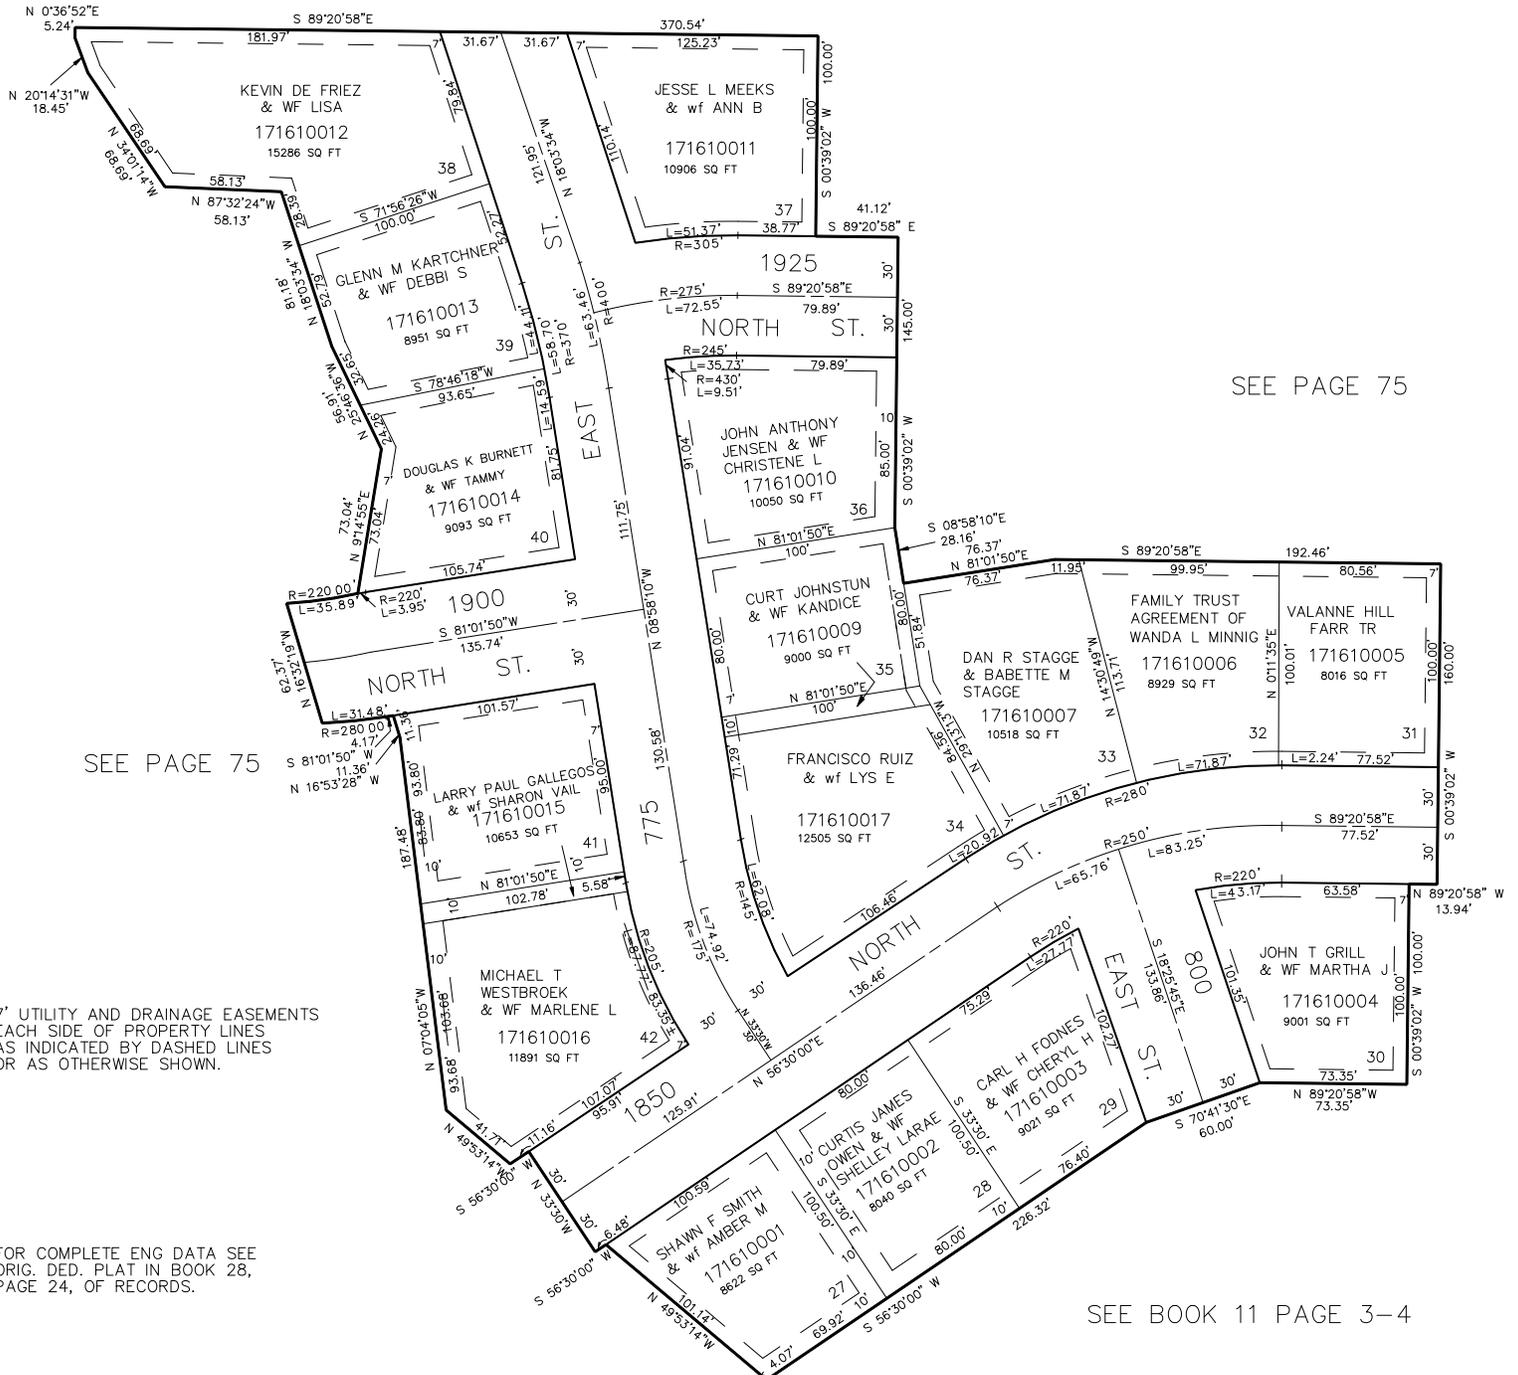

SEE PAGE 75

SEE PAGE 75

7' UTILITY AND DRAINAGE EASEMENTS  
EACH SIDE OF PROPERTY LINES  
AS INDICATED BY DASHED LINES  
OR AS OTHERWISE SHOWN.

FOR COMPLETE ENG DATA SEE  
ORIG. DED. PLAT IN BOOK 28,  
PAGE 24, OF RECORDS.

SEE BOOK 11 PAGE 3-4