


PART NE 1/4 SEC. 4, T.6N., R.1W. & PART S 1/2 SEC. 33, T.7N., R.1W., S.L.B. & M. 161
GREENFIELD SUBDIVISION PHASE 3

TAXING UNIT: 10

LOTS 27 - 42
 IN NORTH OGDEN CITY

SEE PAGE 75

SCALE 1" = 50'

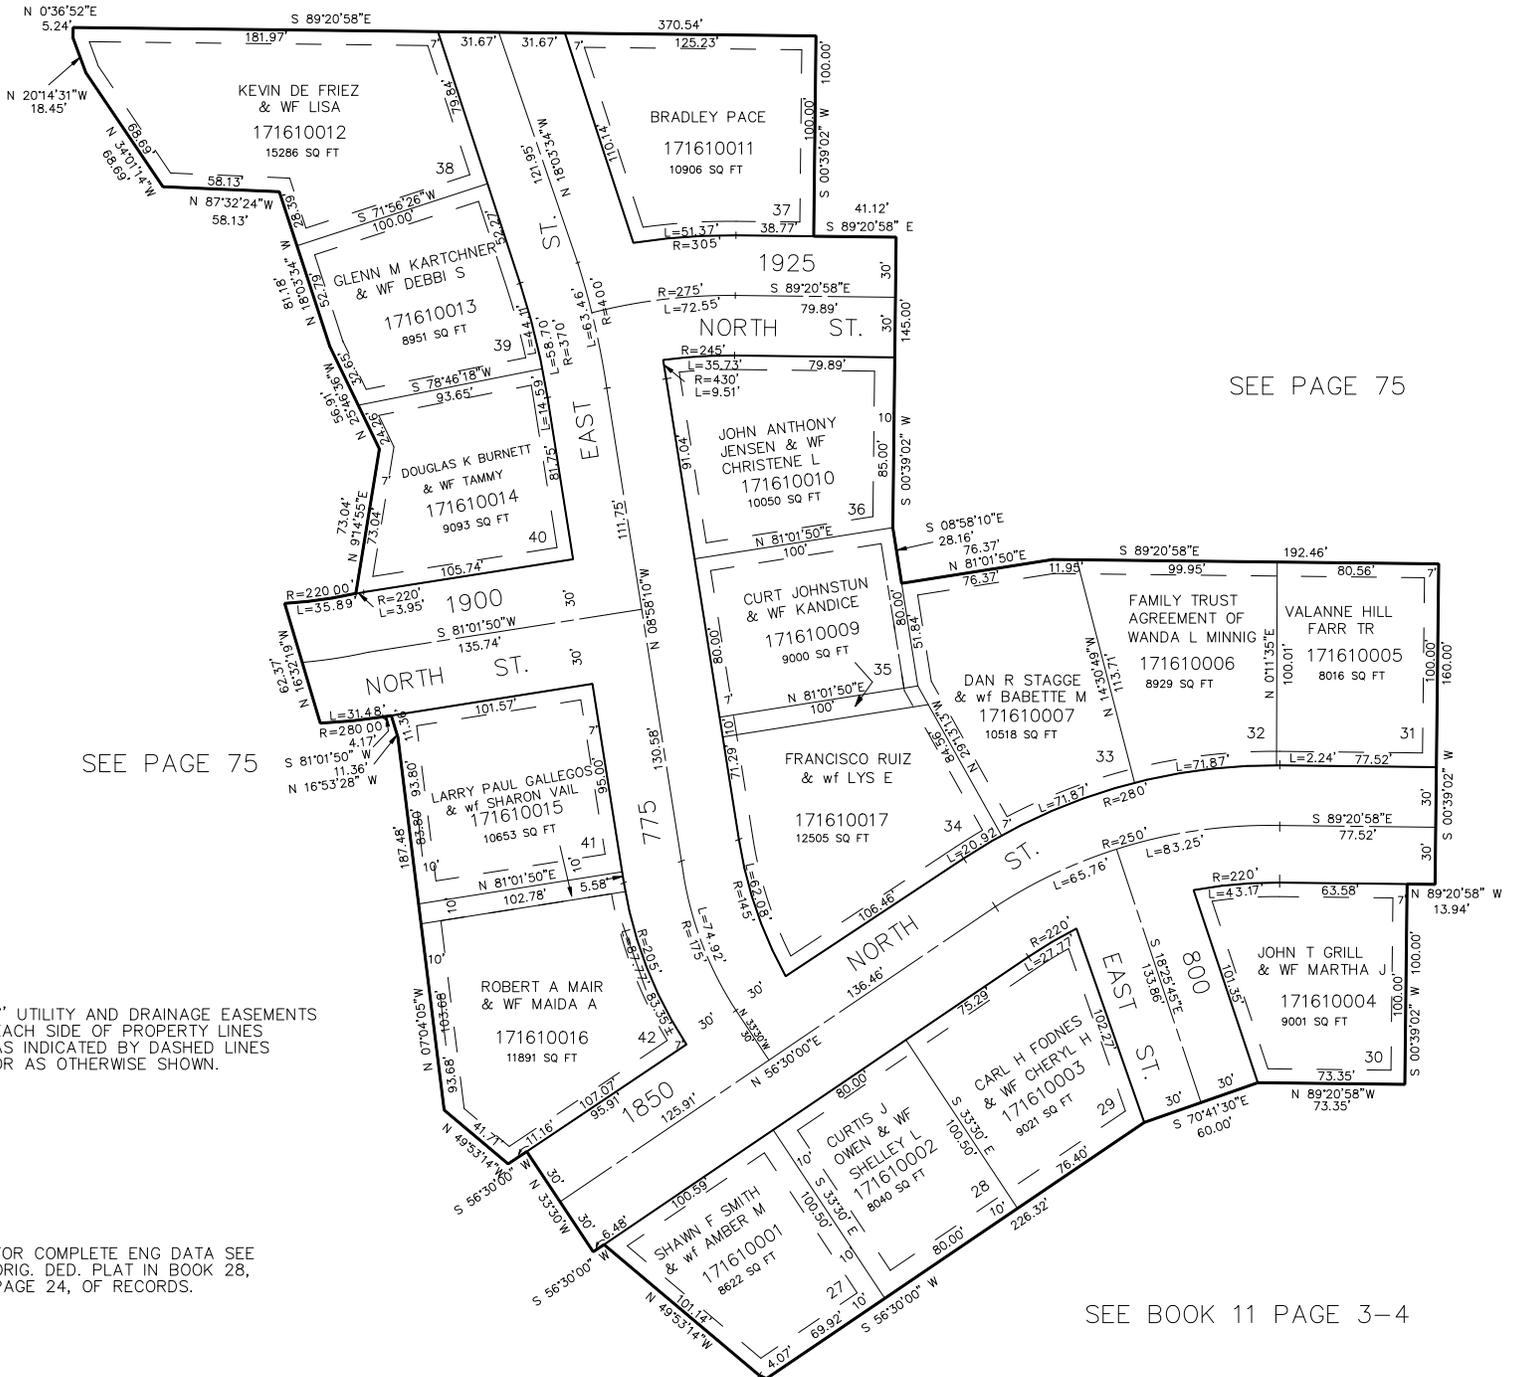

SEE PAGE 75

SEE PAGE 75

7' UTILITY AND DRAINAGE EASEMENTS
 EACH SIDE OF PROPERTY LINES
 AS INDICATED BY DASHED LINES
 OR AS OTHERWISE SHOWN.

FOR COMPLETE ENG DATA SEE
 ORIG. DED. PLAT IN BOOK 28,
 PAGE 24, OF RECORDS.

SEE BOOK 11 PAGE 3-4