


PART NE 1/4 SEC. 4, T.6N., R.1W. & PART S 1/2 SEC. 33, T.7N., R.1W., S.L.B. & M.
GREENFIELD SUBDIVISION PHASE 3

TAXING UNIT: 10

LOTS 27 - 42
IN NORTH OGDEN CITY

SEE PAGE 75

SCALE 1" = 50'

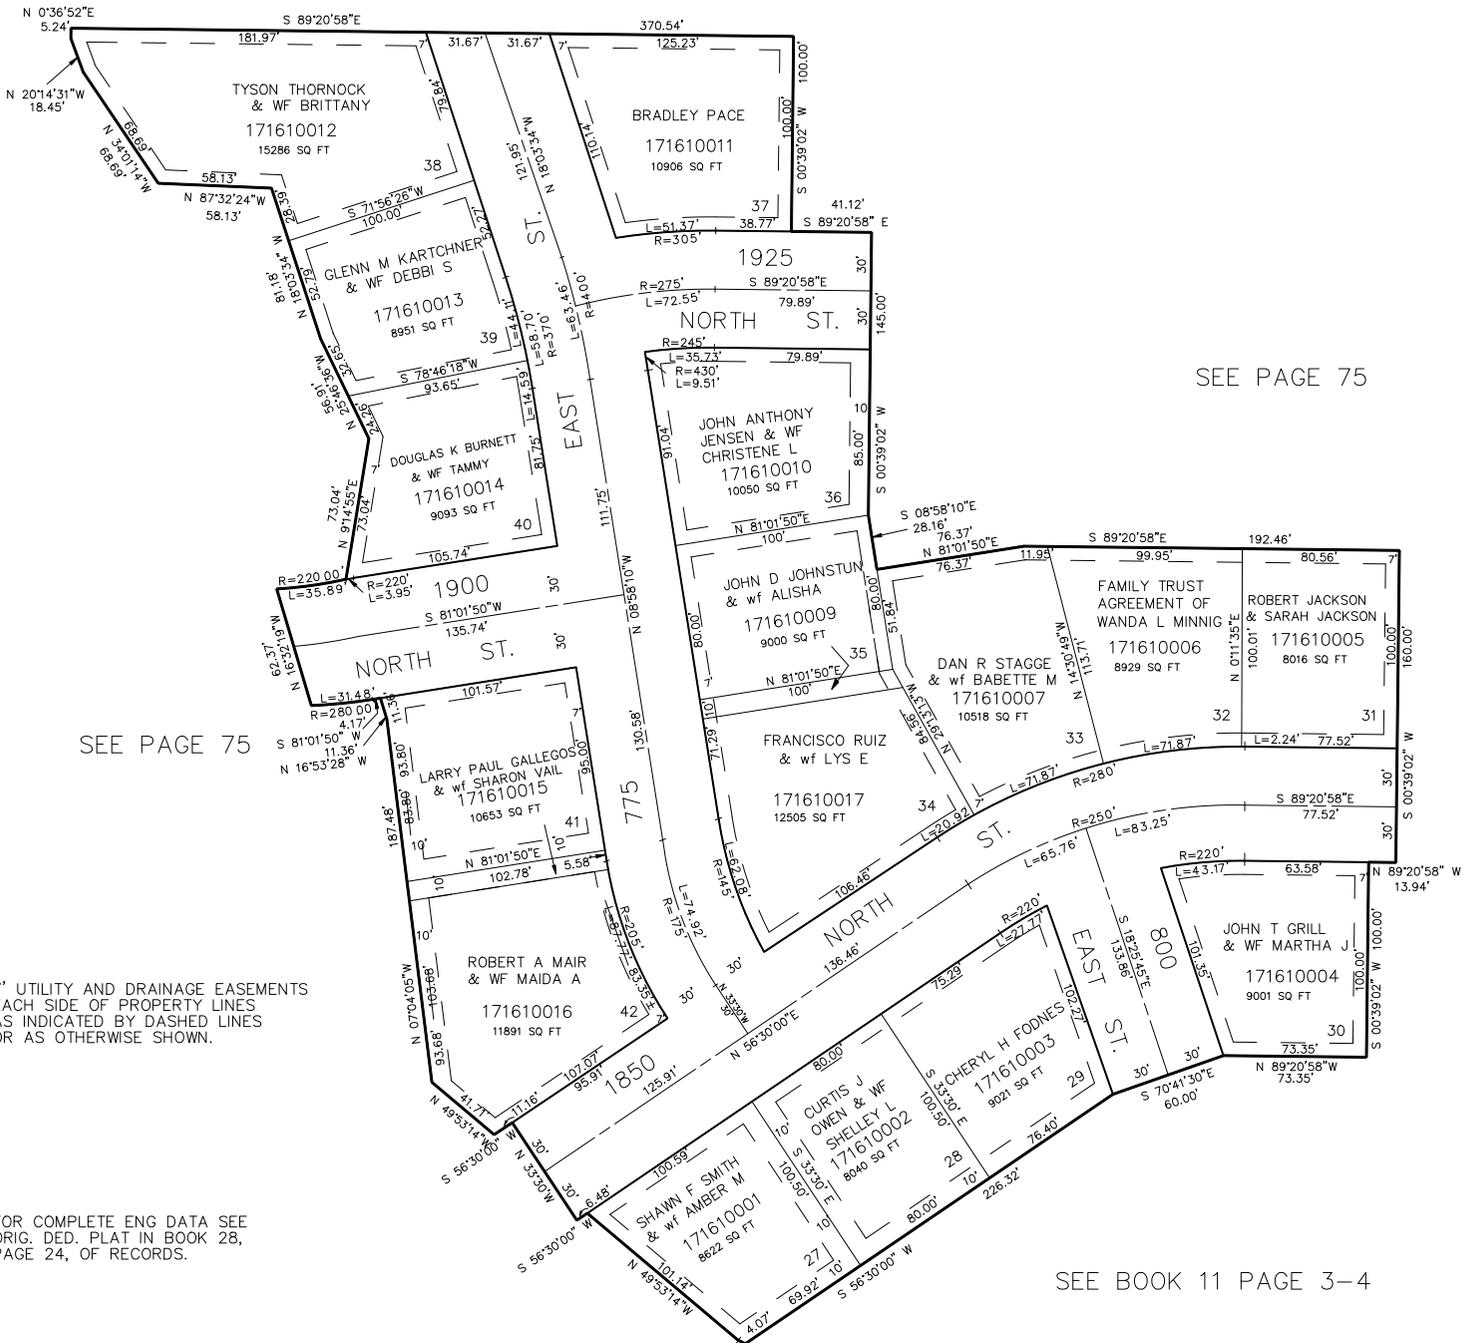

SEE PAGE 75

SEE PAGE 75

SEE BOOK 11 PAGE 3-4

7' UTILITY AND DRAINAGE EASEMENTS
EACH SIDE OF PROPERTY LINES
AS INDICATED BY DASHED LINES
OR AS OTHERWISE SHOWN.

FOR COMPLETE ENG DATA SEE
ORIG. DED. PLAT IN BOOK 28,
PAGE 24, OF RECORDS.