

PART OF THE N 1/2 SECTION 33, T7N, R1W, S.L.B. & M.
NATHAN BARKER SUBDIVISION - PHASE 2

163

TAXING UNIT: 10

NORTH OGDEN CITY

SCALE 1" TO 50'


EXCEPT WHERE OTHERWISE
SHOWN ALL LOTS OWNED BY:
LYNN C. MUEBROOK

SEE PAGE 158

SEE PAGE 157

SEE PAGE 159

SEE PAGE 73

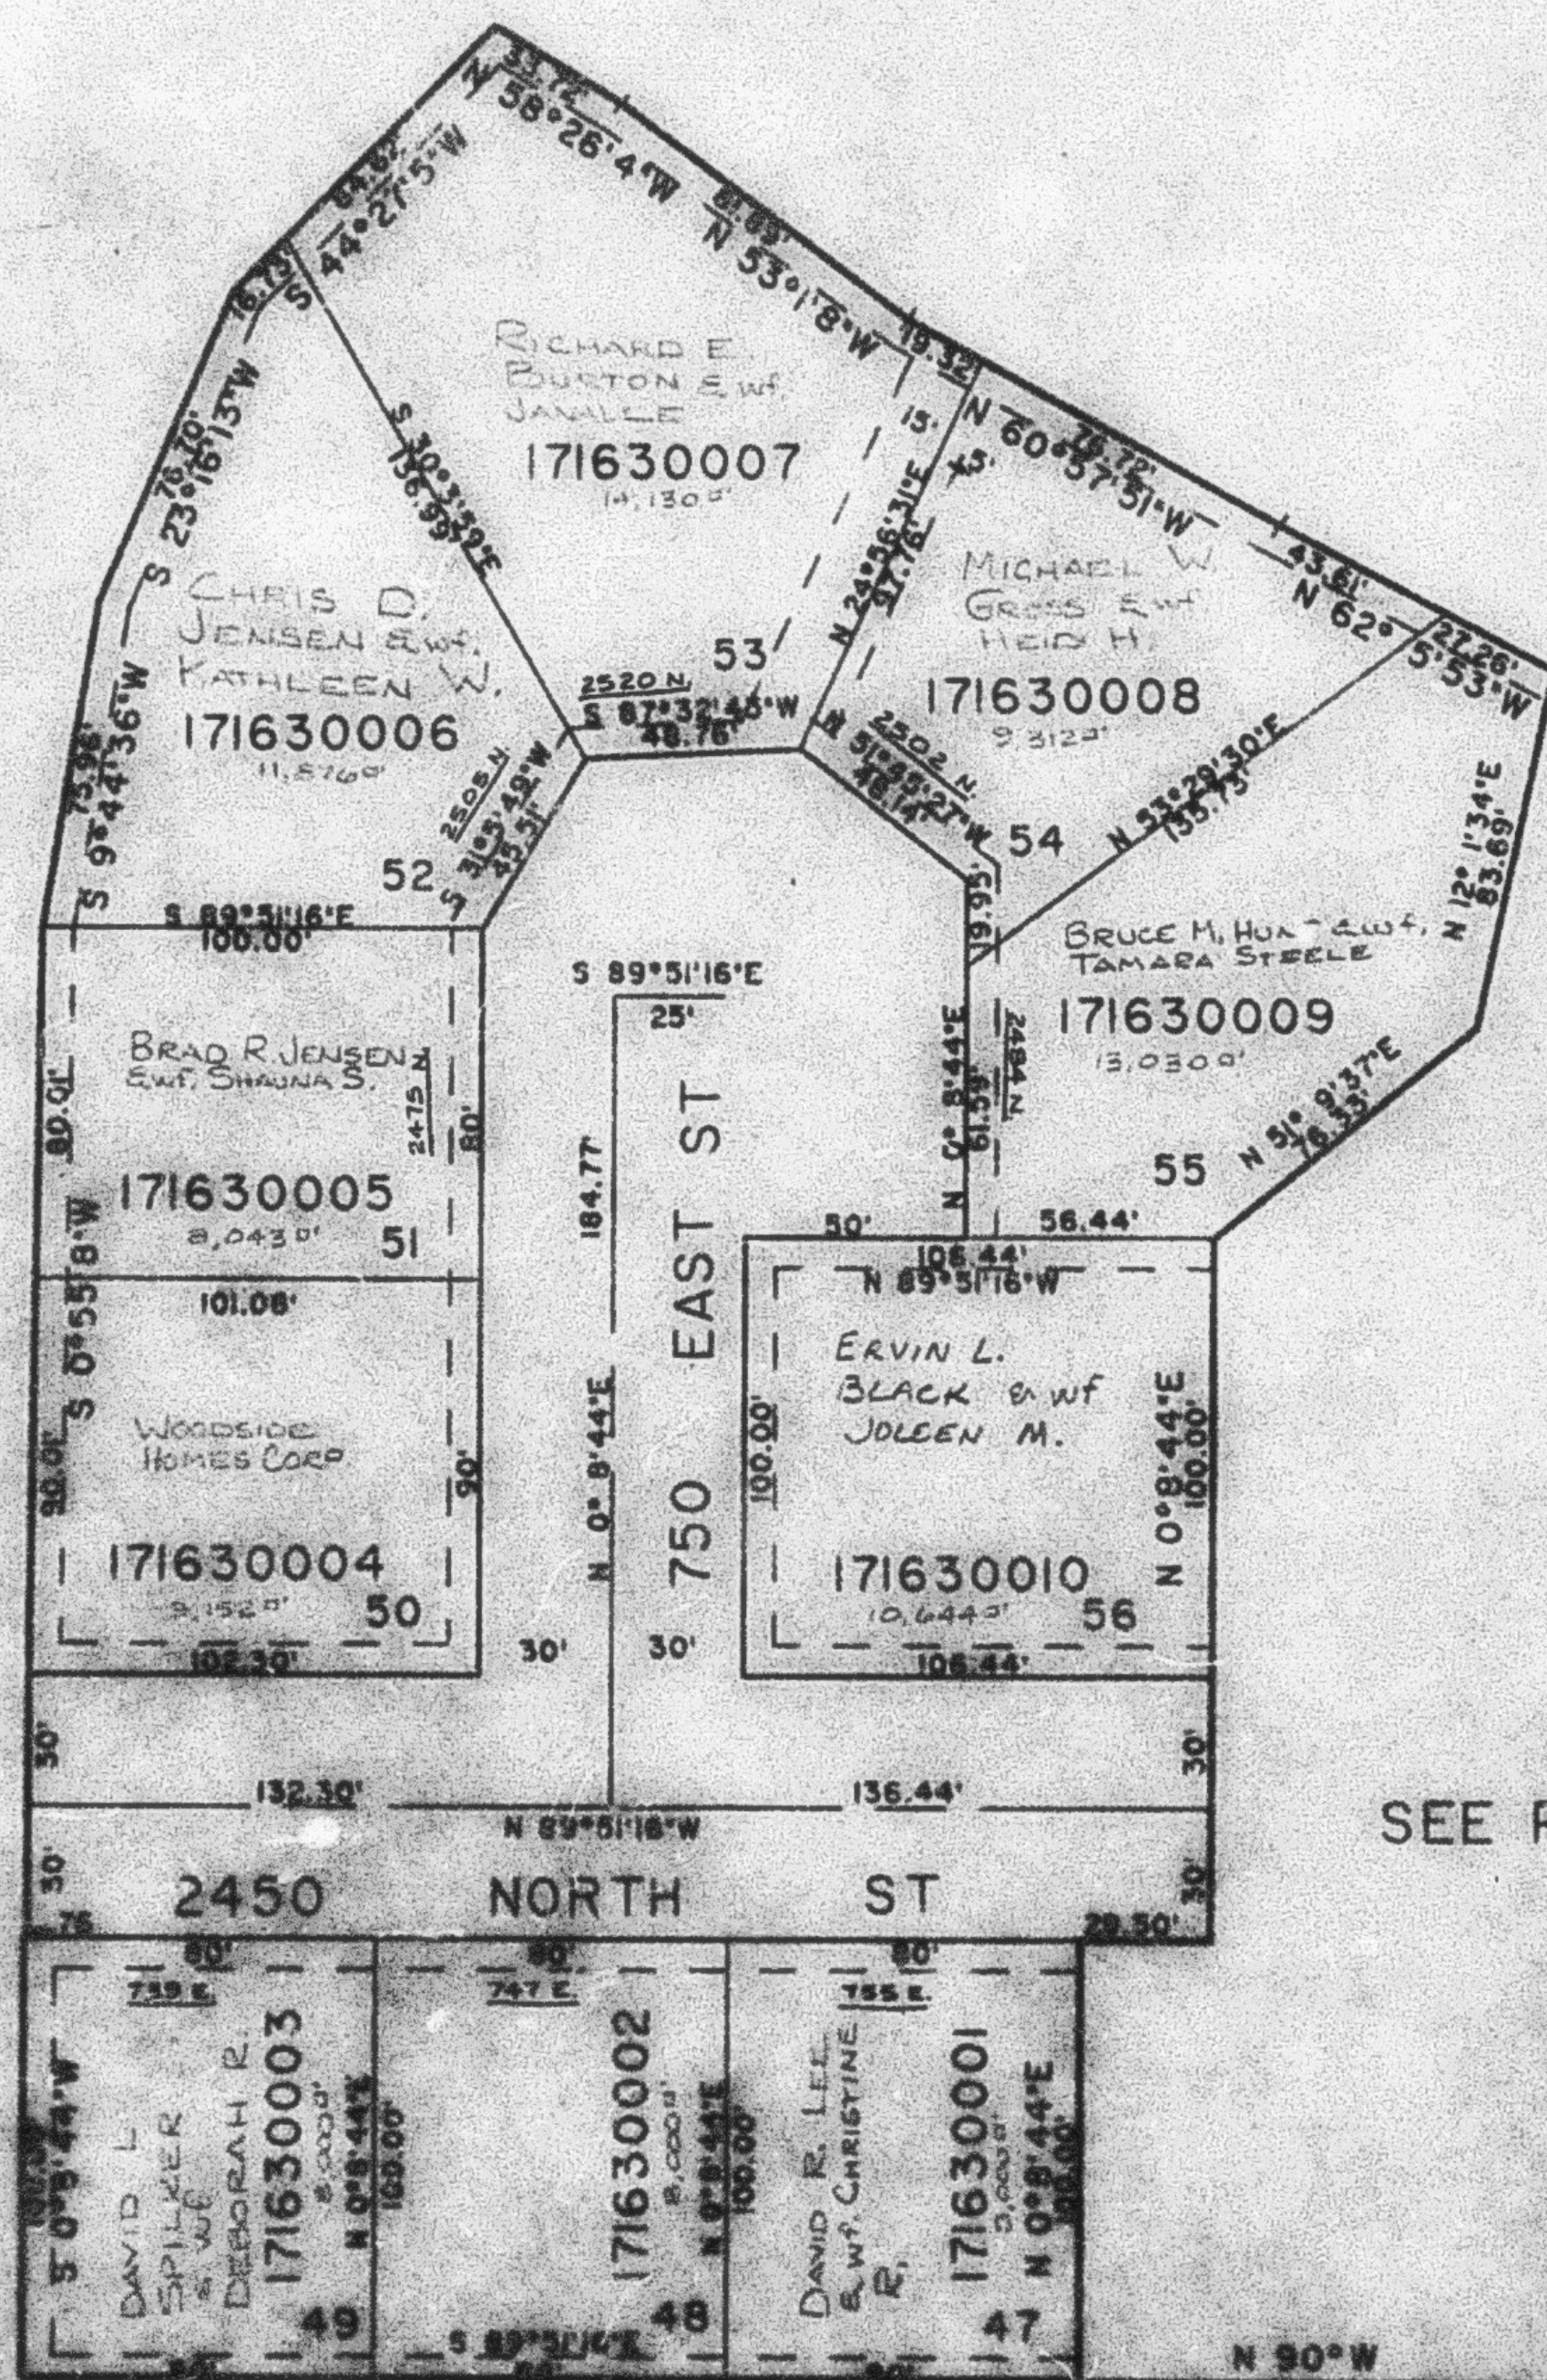

7. UTILITY & DRAINAGE EASEMENTS
FROM SIDE OF PROPERTY LINE AS
INDICATED BY DASHED LINE
EXCEPT AS OTHERWISE SHOWN

FOR COMPLETE ERS DATA
SEE DATE, 2001, PLAT 12
BOOK 29 PAGE 10

SEE PAGE 73

S.H. 4-87