

PART OF THE NE 1/4 OF SEC. 31. T.7N.. R.1W.. S.L.B. 8 M.
COUNTRY FARM SUBDIVISION NO. 2

164

IN HARRISVILLE CITY

TAXING UNIT: 12

SCALE 1"=50'

EXCEPT WHERE OTHERWISE SHOWN

ALL LOTS OWNED BY:


DALE C. CAMPBELL &

NILSON AND CO INC.

SEE PAGE 153

SEE PAGE
63


SEE PAGE
63

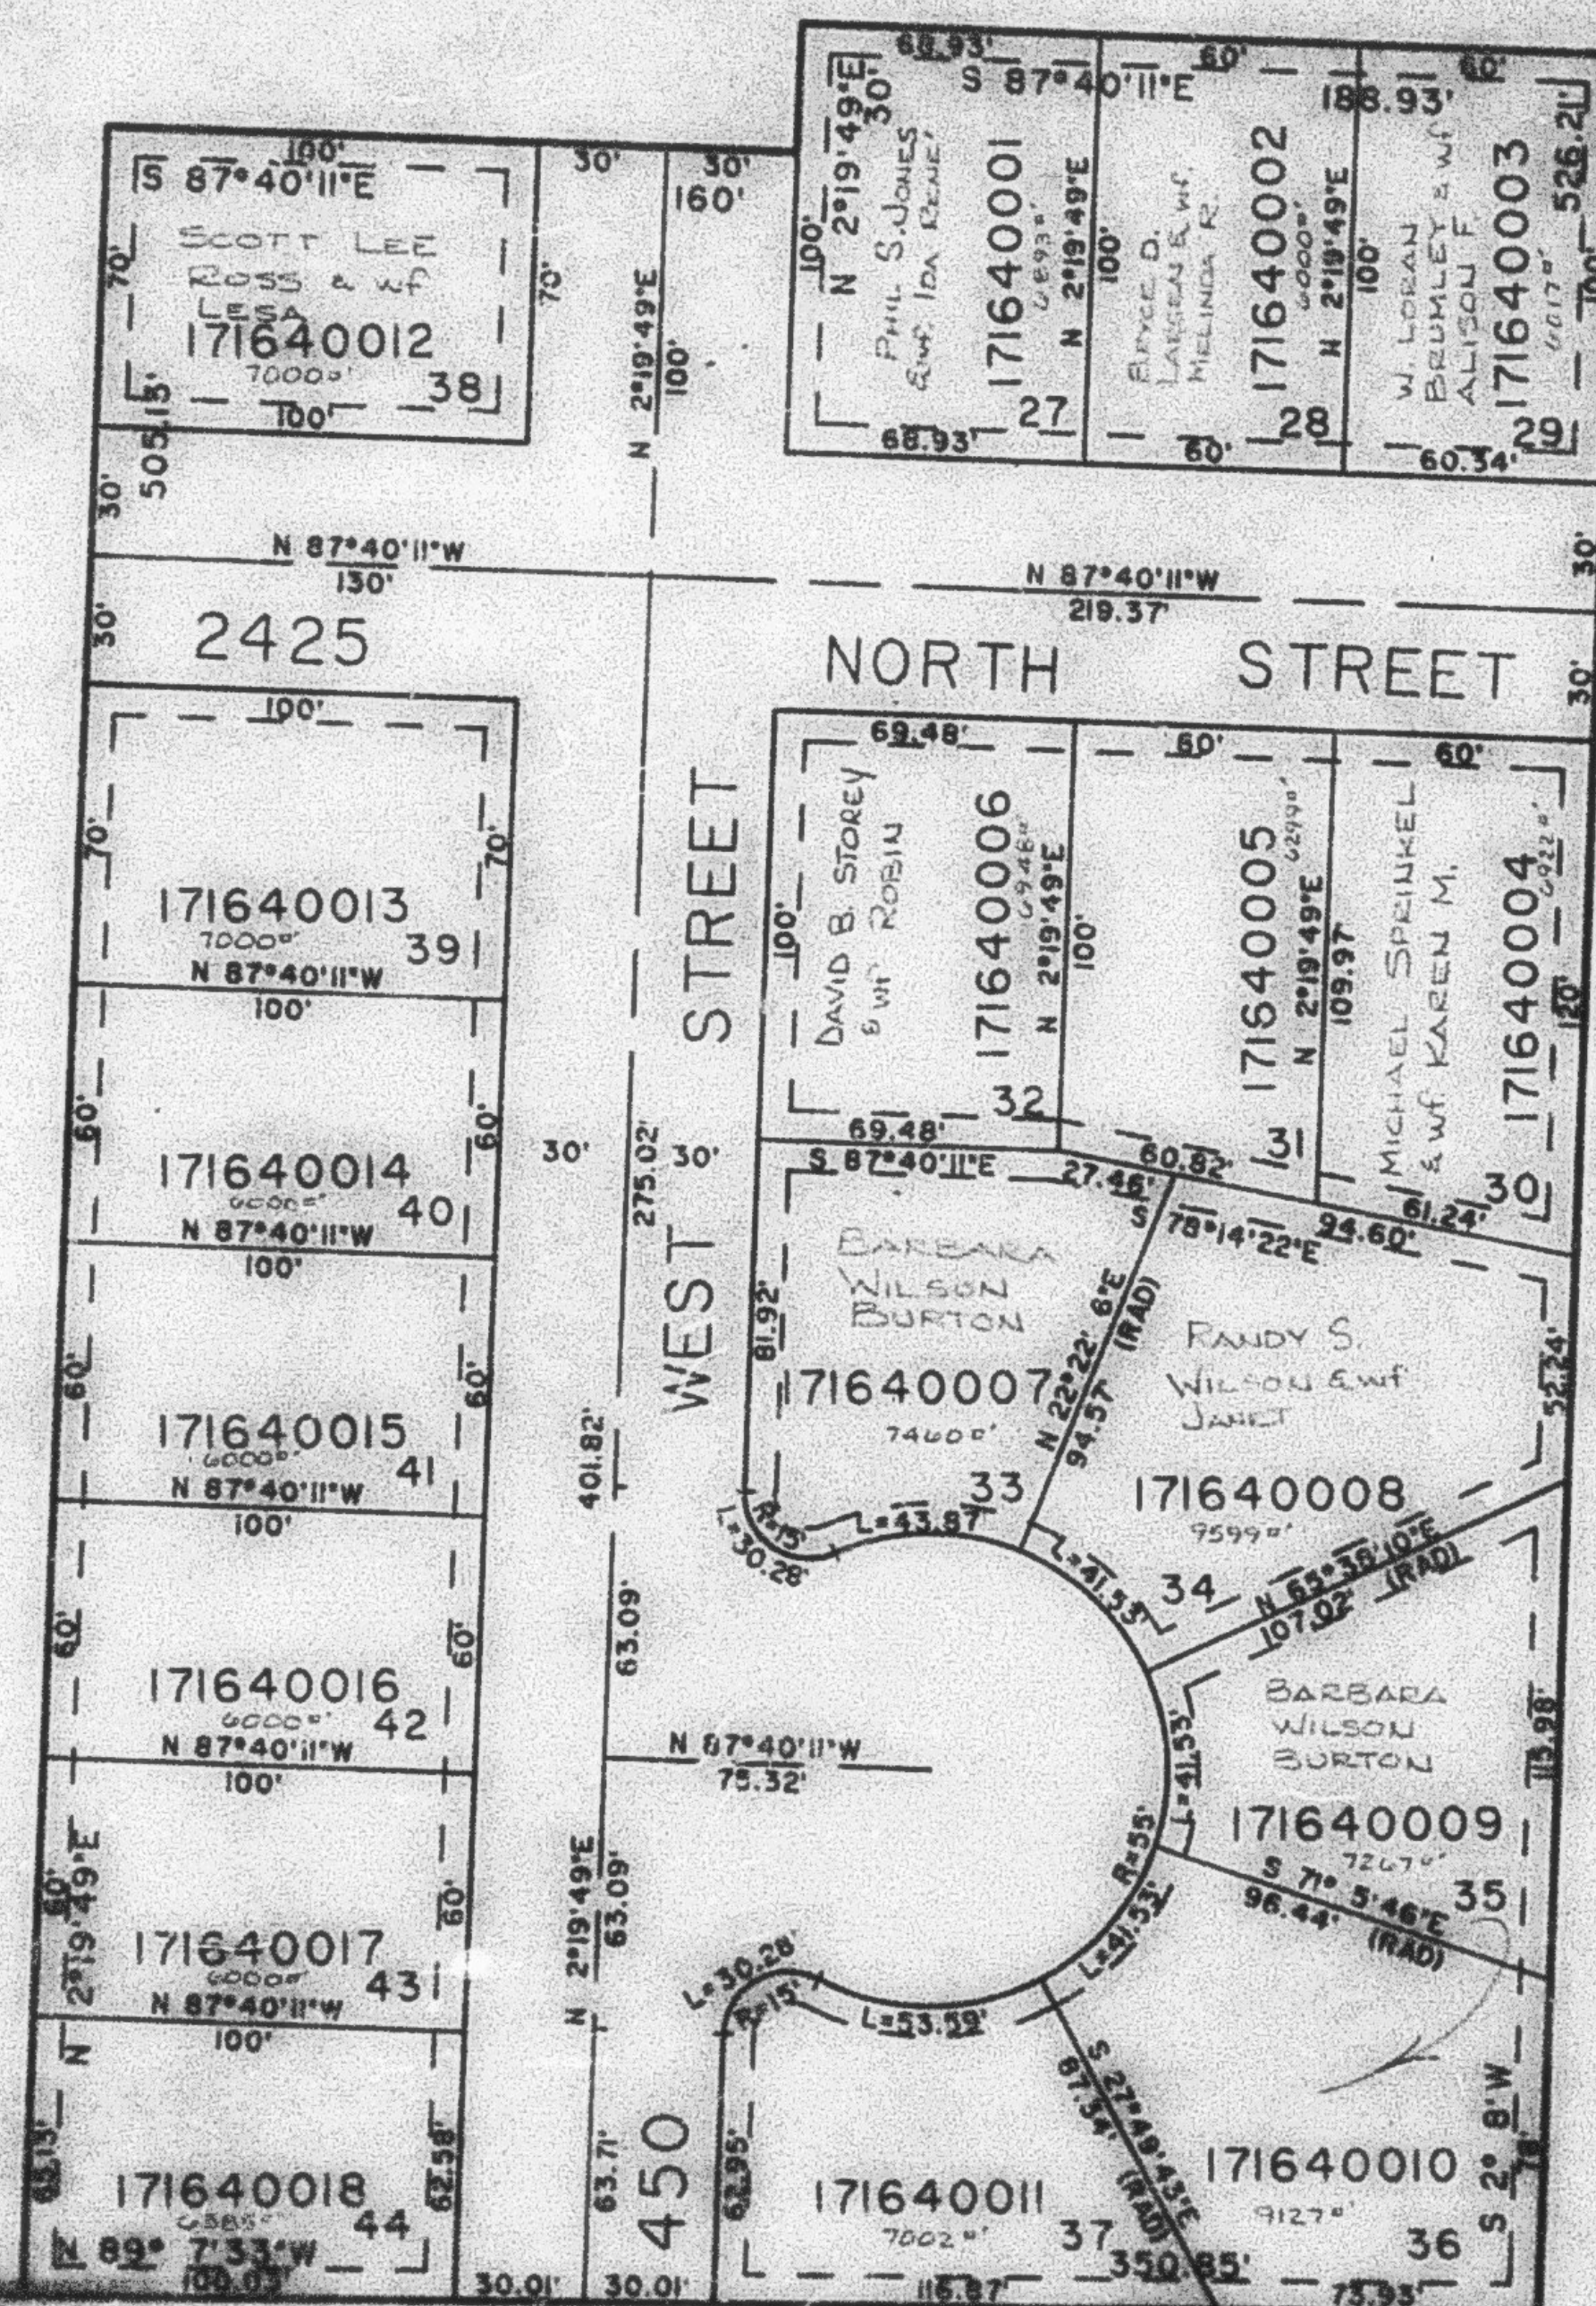

7' UTILITY & DRAINAGE EASEMENTS
EACH SIDE OF PROPERTY LINES AS
INDICATED BY DASHED LINES.

FOR COMPLETE ENG. DATA SEE
ORIGINAL DEDICATION PLAT IN
BOOK 29, PAGE 35 OF RECORDS.

SEE PAGE 63

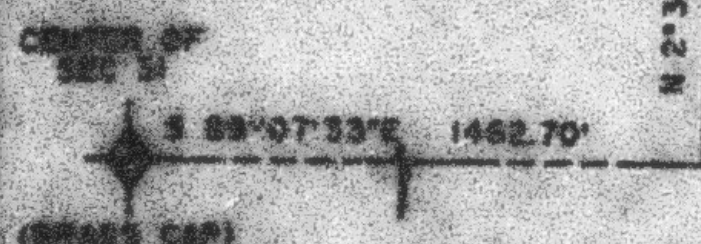

(GRADE CAP)

17

L.D.T. 6-87