

PART OF THE NE 1/4 OF SEC. 31. T.7N.. R.1W.. S.L.B. & M. COUNTRY FARM SUBDIVISION NO. 2

164

IN HARRISVILLE CITY

TAXING UNIT: 12


SCALE 1"=50'

EXCEPT WHERE OTHERWISE SHOWN
ALL LOTS OWNED BY:
DALE C. CAMPBELL &
NILSON AND CO INC.

SEE PAGE 153

SEE PAGE
63

SEE PAGE
63

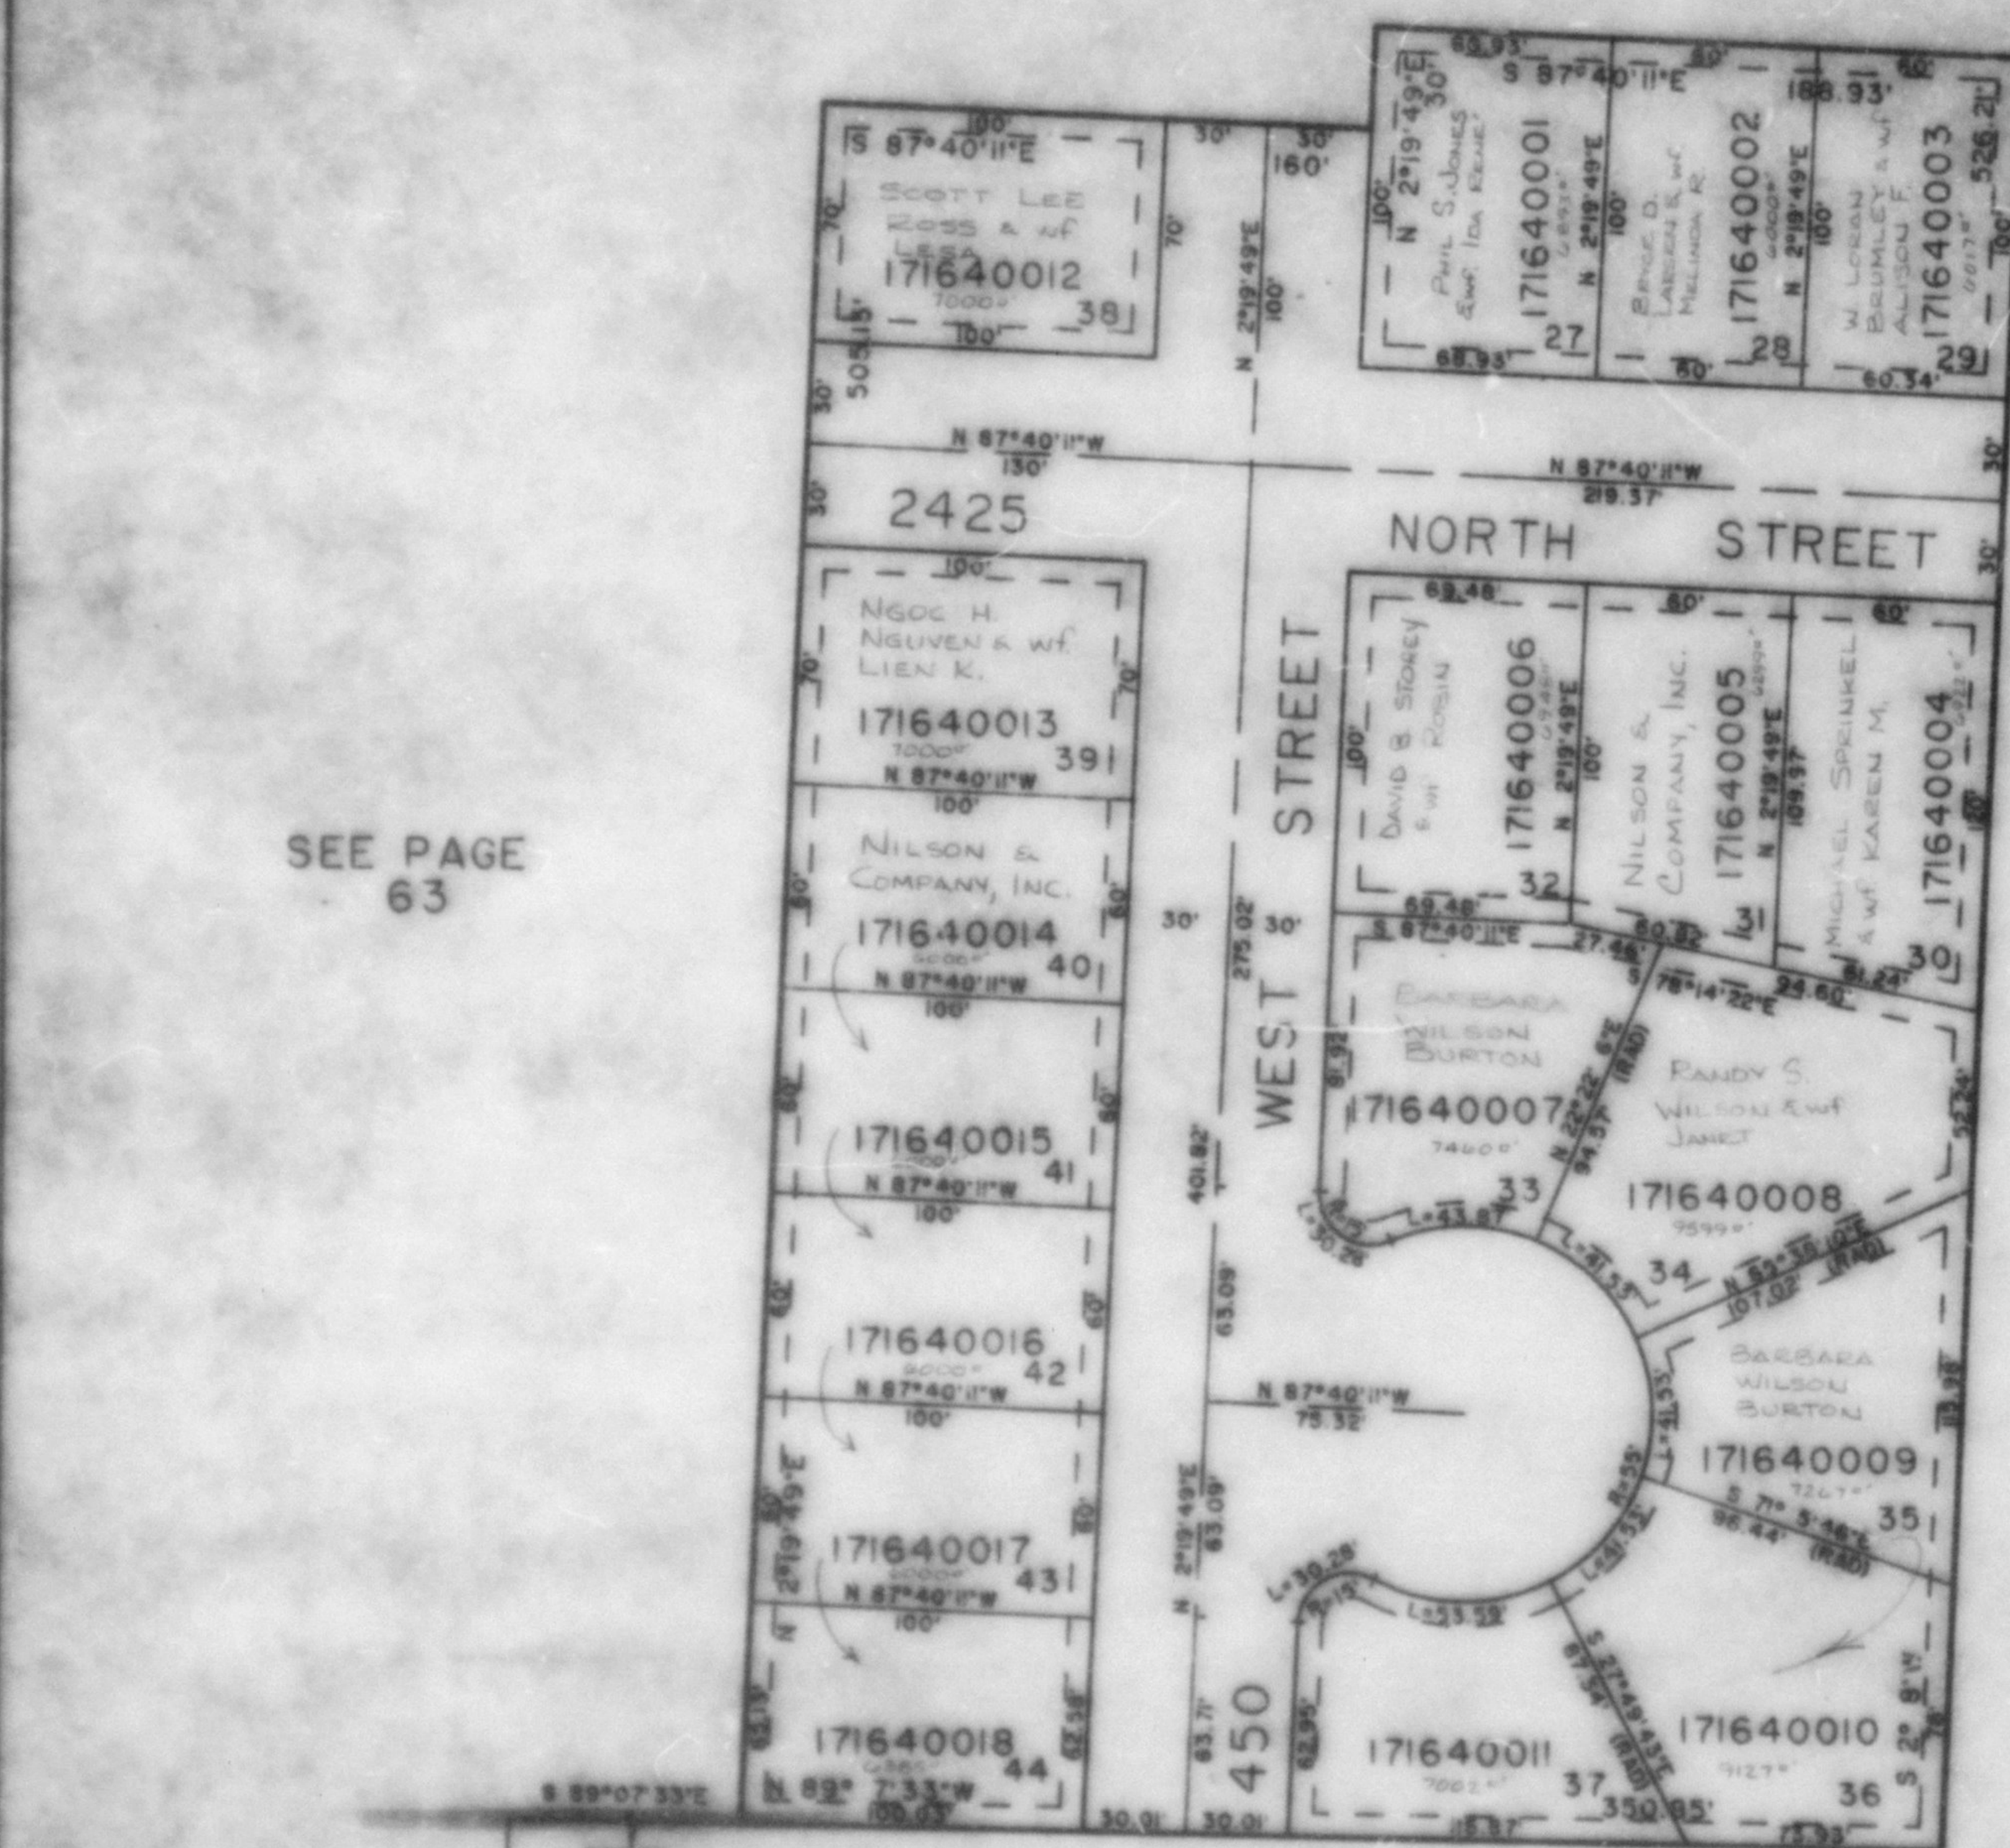

7. UTILITY & DRAINAGE EASEMENTS
EACH SIDE OF PROPERTY LINES AS
INDICATED BY DASHED LINES.

FOR COMPLETE ENG. DATA SEE
ORIGINAL DEDICATION PLAT IN
BOOK 29, PAGE 35 OF RECORDS.

SEE PAGE 63

