

PART OF THE S.E. 1/4 OF SEC. 33 T.7N., R.1W., S.L.B. 8 M.
GREENFIELD SUBDIVISION - PHASE 4


IN NORTH OGDEN CITY

TAXING UNIT: 10

SCALE, 1"=50'

EXCEPT WHERE OTHERWISE
 SHOWN ALL LOTS OWNED BY:
 J & W INVESTMENT COMPANY

SEE PAGE 75

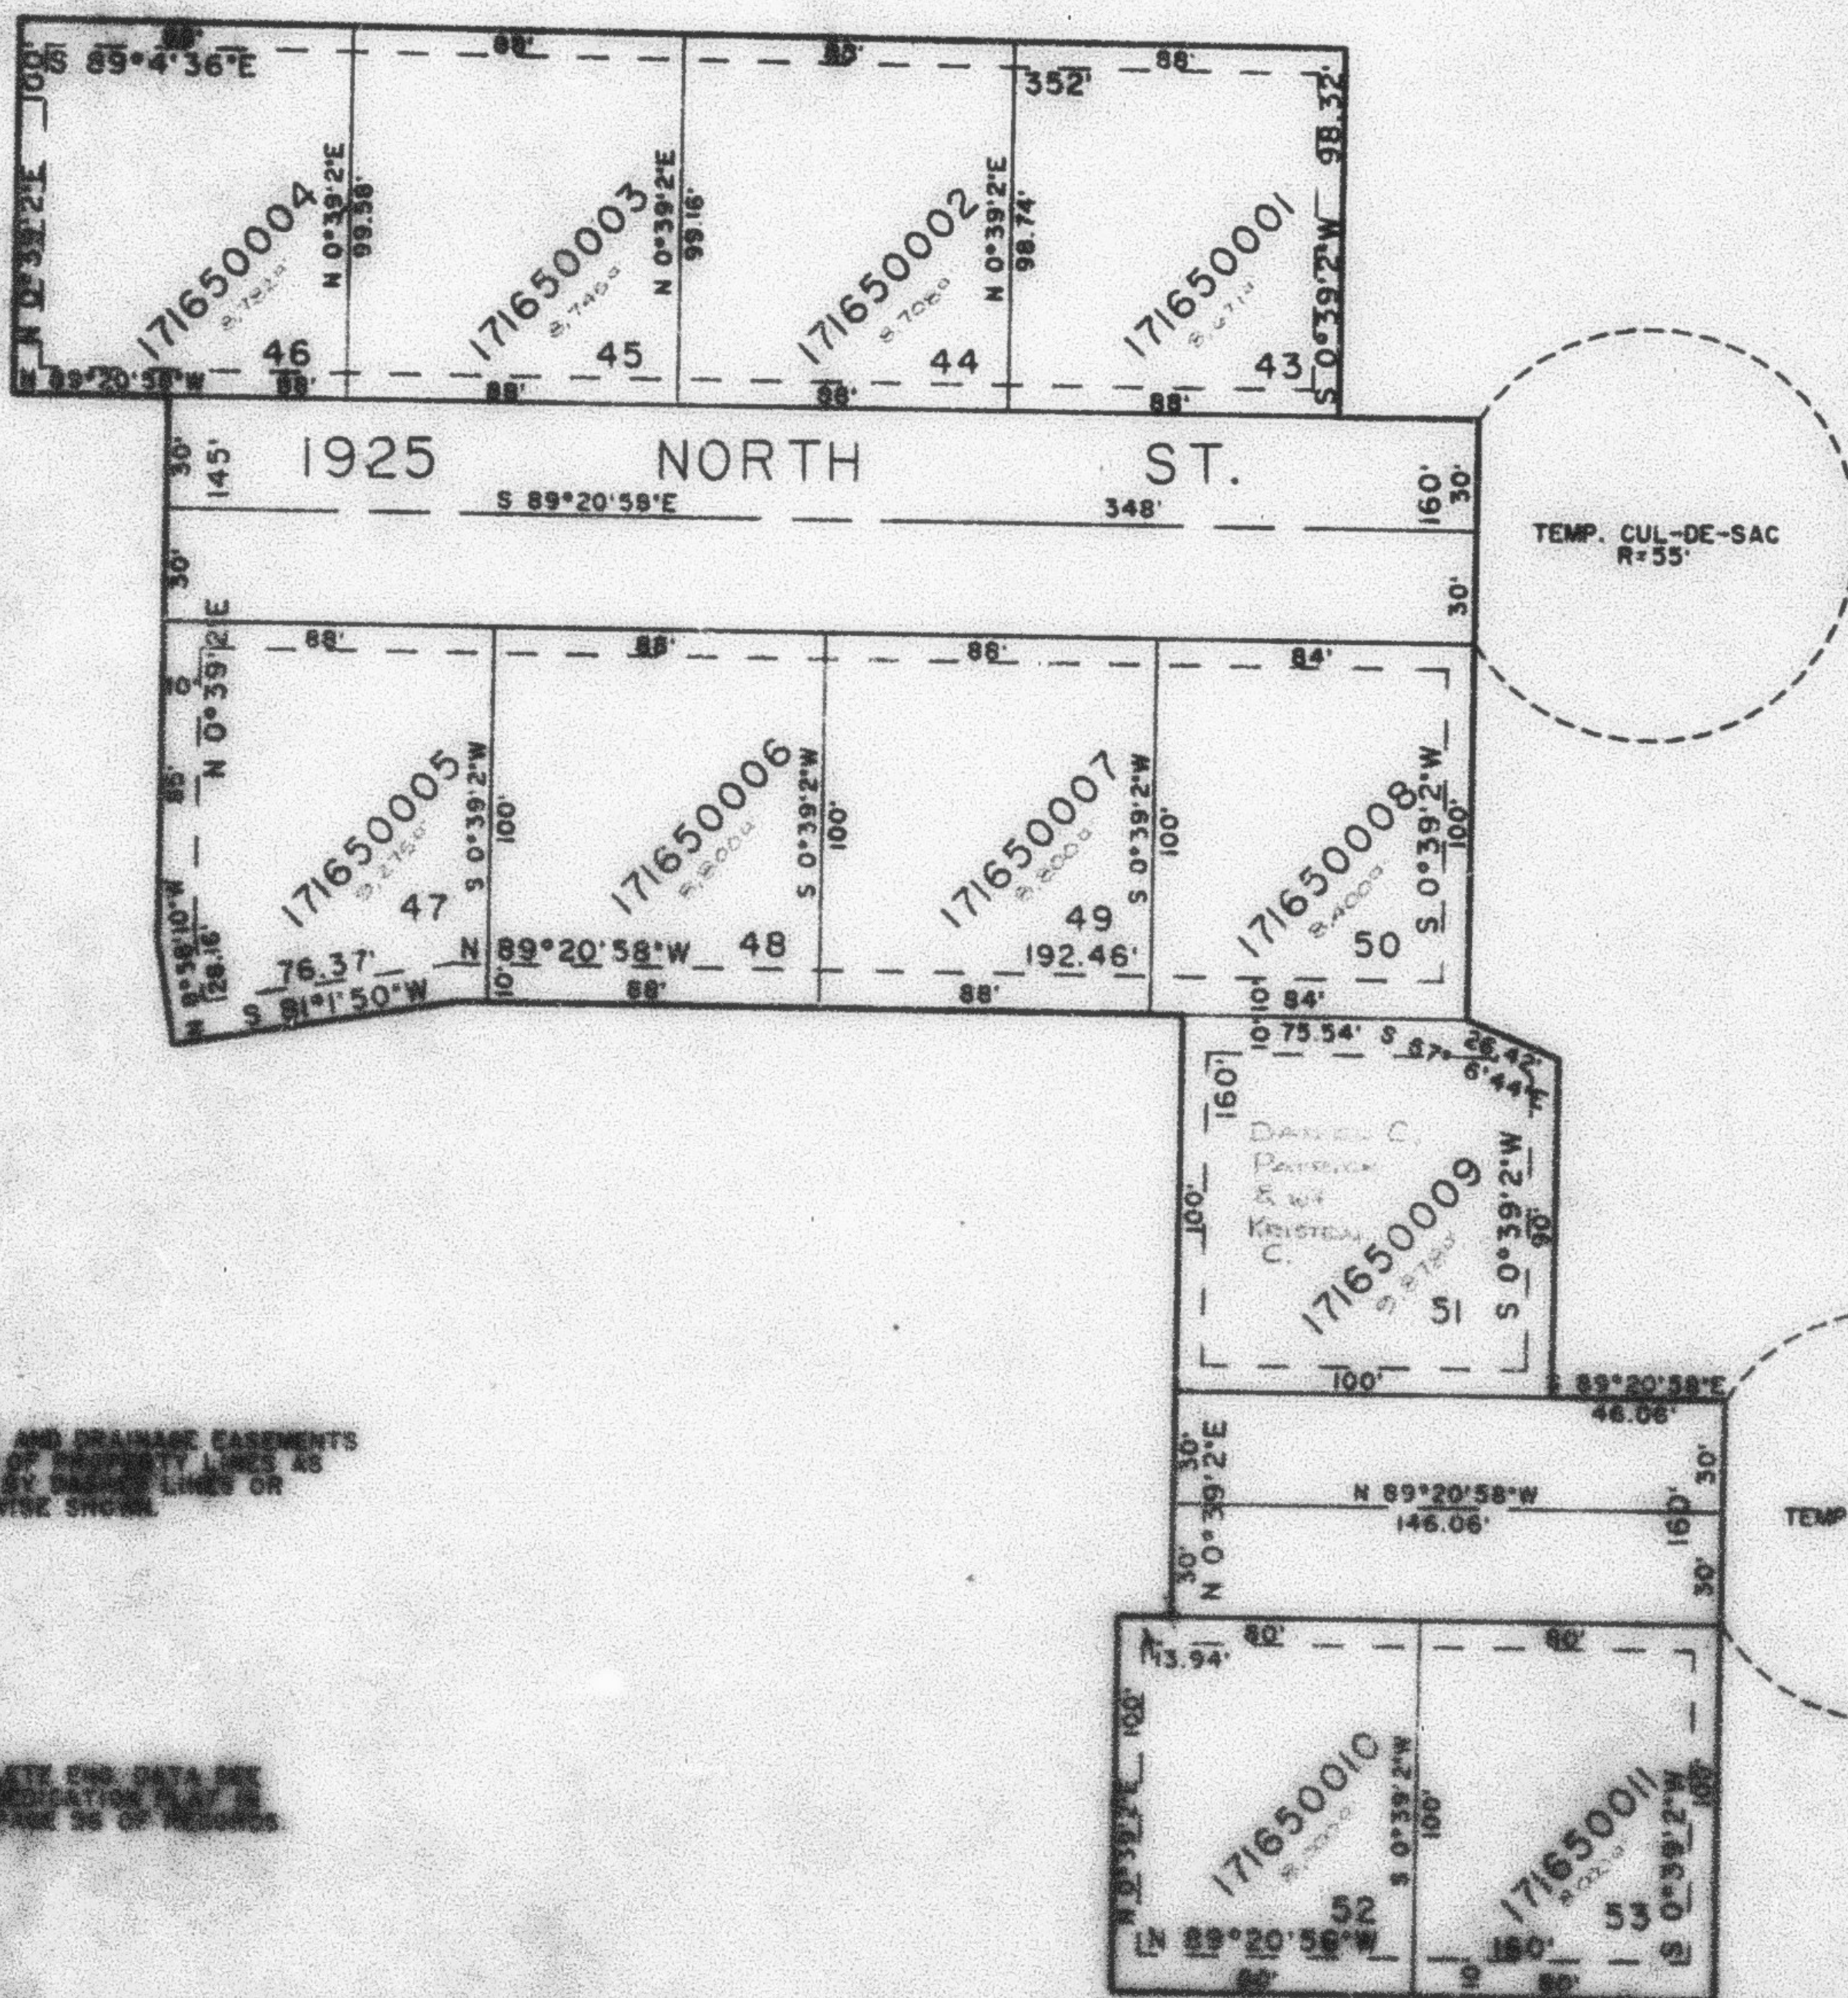

SEE PAGE 75

SEE PAGE 161

7. UTILITY AND DRAINAGE EASEMENTS
 EACH SIDE OF PROPERTY LINES AS
 INDICATED BY DASHED LINES OR
 AS OTHERWISE SHOWN

FOR COMPLETE FILE DATA SEE
 ORIGINAL RECORDATION PLAT 75
 BOOK 22, PAGE 36 OF RECORDS

SEE PAGE 75