

PART OF THE S.E. 1/4 OF SEC. 33, T.7N., R.1W., S.L.B. 6 M.
GREENFIELD SUBDIVISION - PHASE 4

165




IN NORTH OGDEN CITY

TAXING UNIT: 10

SCALE, 1"=50'

EXCEPT WHERE OTHERWISE
 SHOWN ALL LOTS OWNED BY:
 J & W INVESTMENT COMPANY

SEE PAGE 75

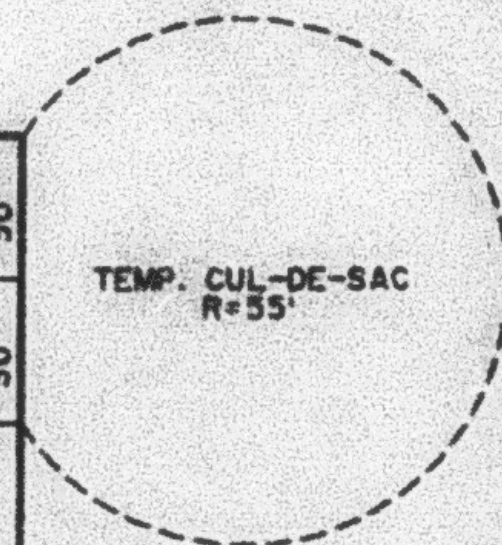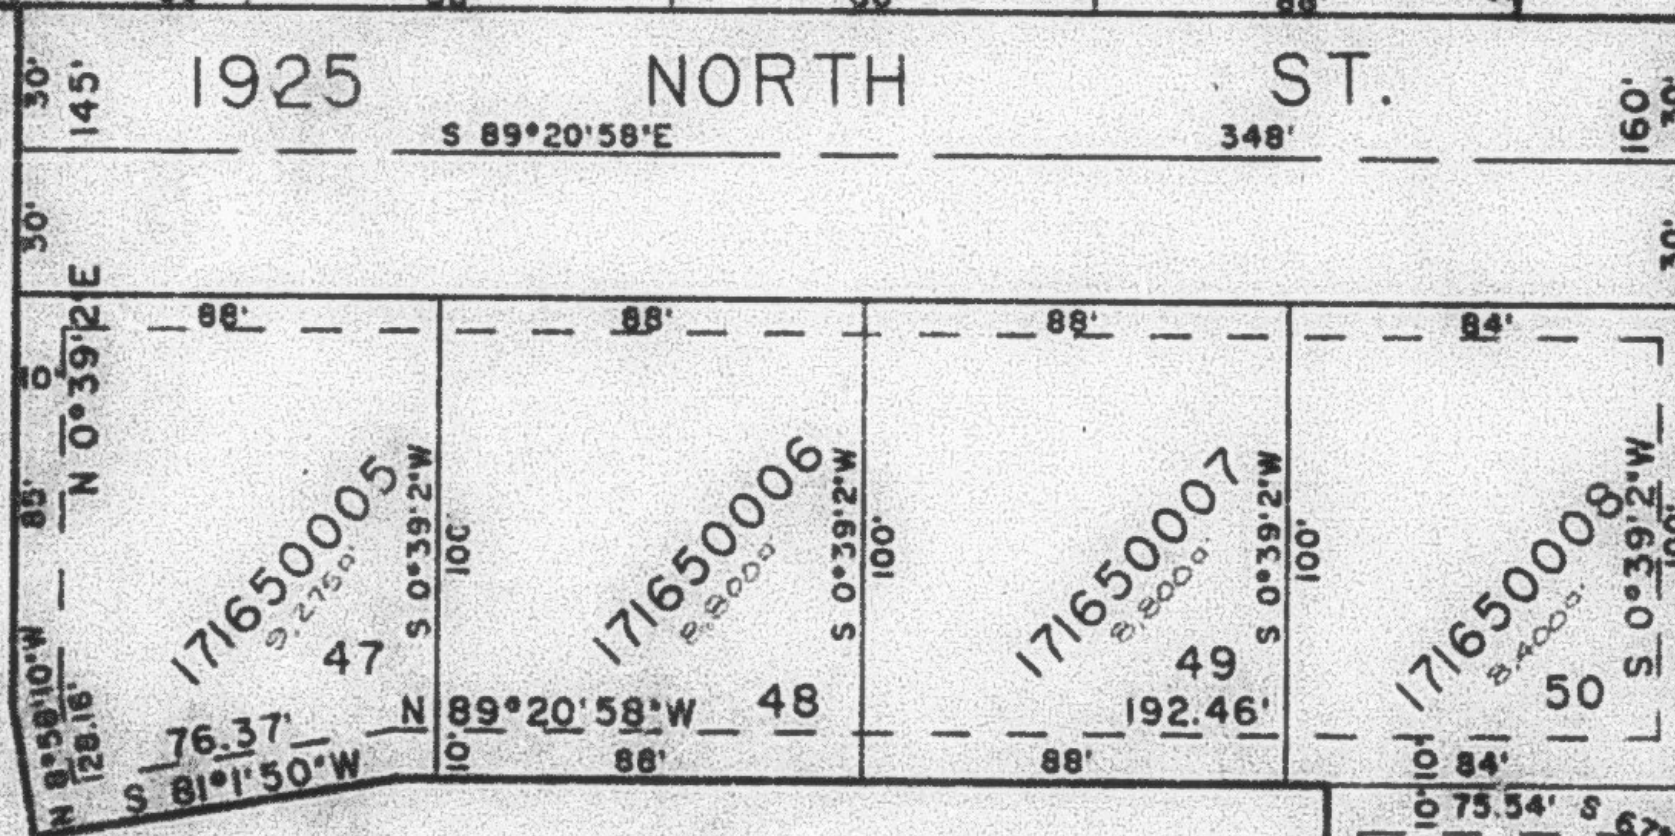
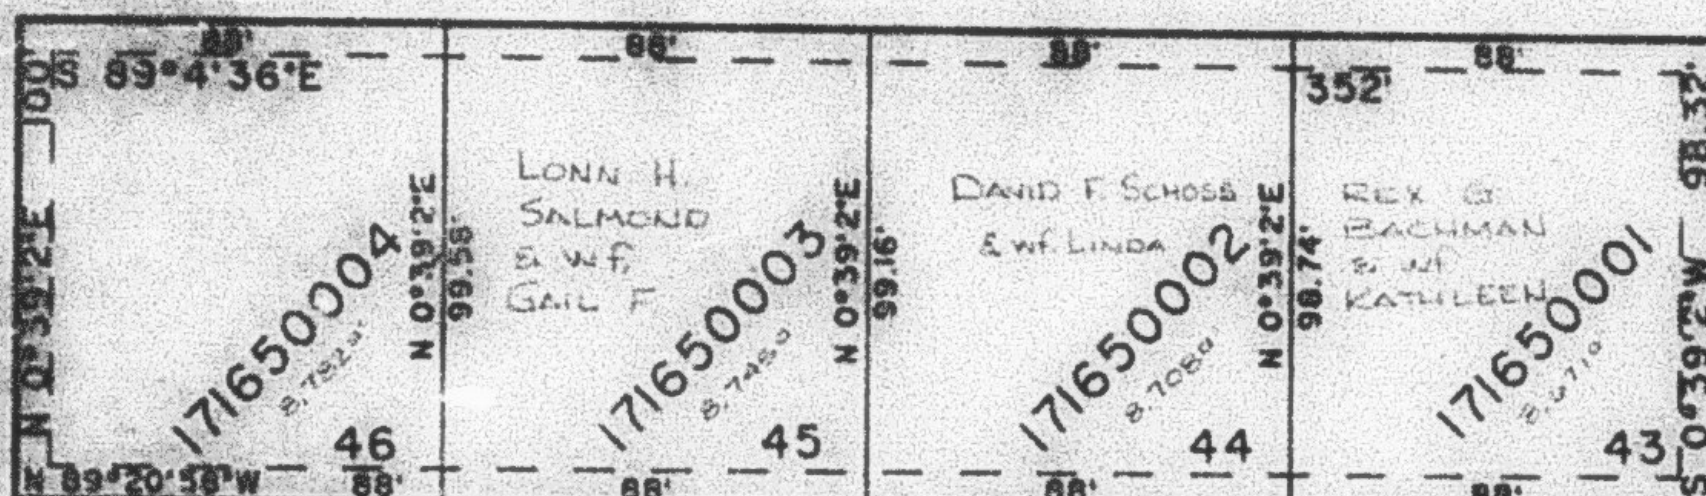


SEE PAGE 75

SEE PAGE 161

7. UTILITY AND DRAINAGE EASEMENTS
 EACH SIDE OF PROPERTY LINES AS
 INDICATED BY DASHED LINES OR
 AS OTHERWISE SHOWN.

FOR COMPLETE EASE DATA SEE
 ORIGINAL INDICATION PLAT IN
 BOOK 23, PAGE 56 OF RECORDS.

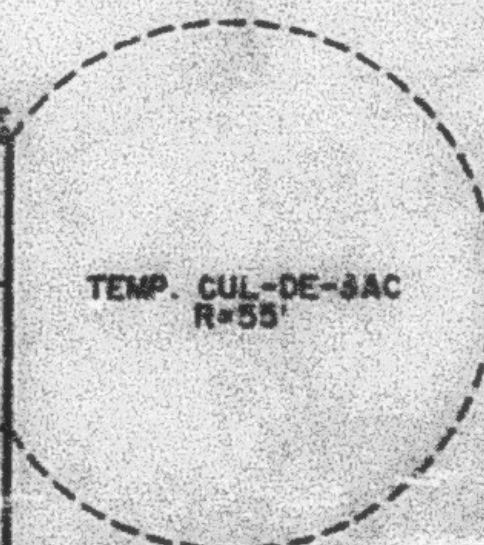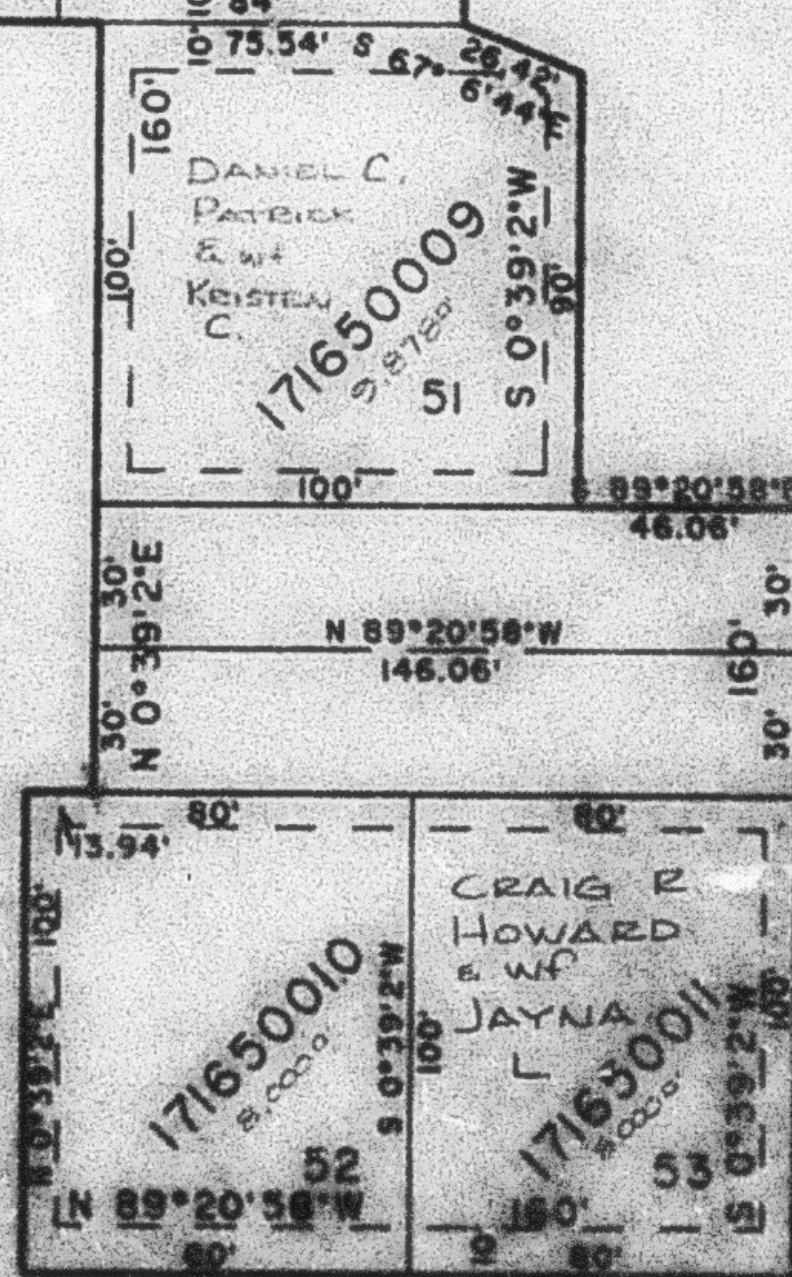

SEE PAGE 75