

PART OF THE S.E. 1/4 OF SEC. 33, T.7N., R.1W., S.L.B. 8 M.
GREENFIELD SUBDIVISION - PHASE 4


IN NORTH OGDEN CITY

TAXING UNIT: 10

SCALE 1"=50'

EXCEPT WHERE OTHERWISE
 SHOWN ALL LOTS OWNED BY:
 J & W INVESTMENT COMPANY

SEE PAGE 75

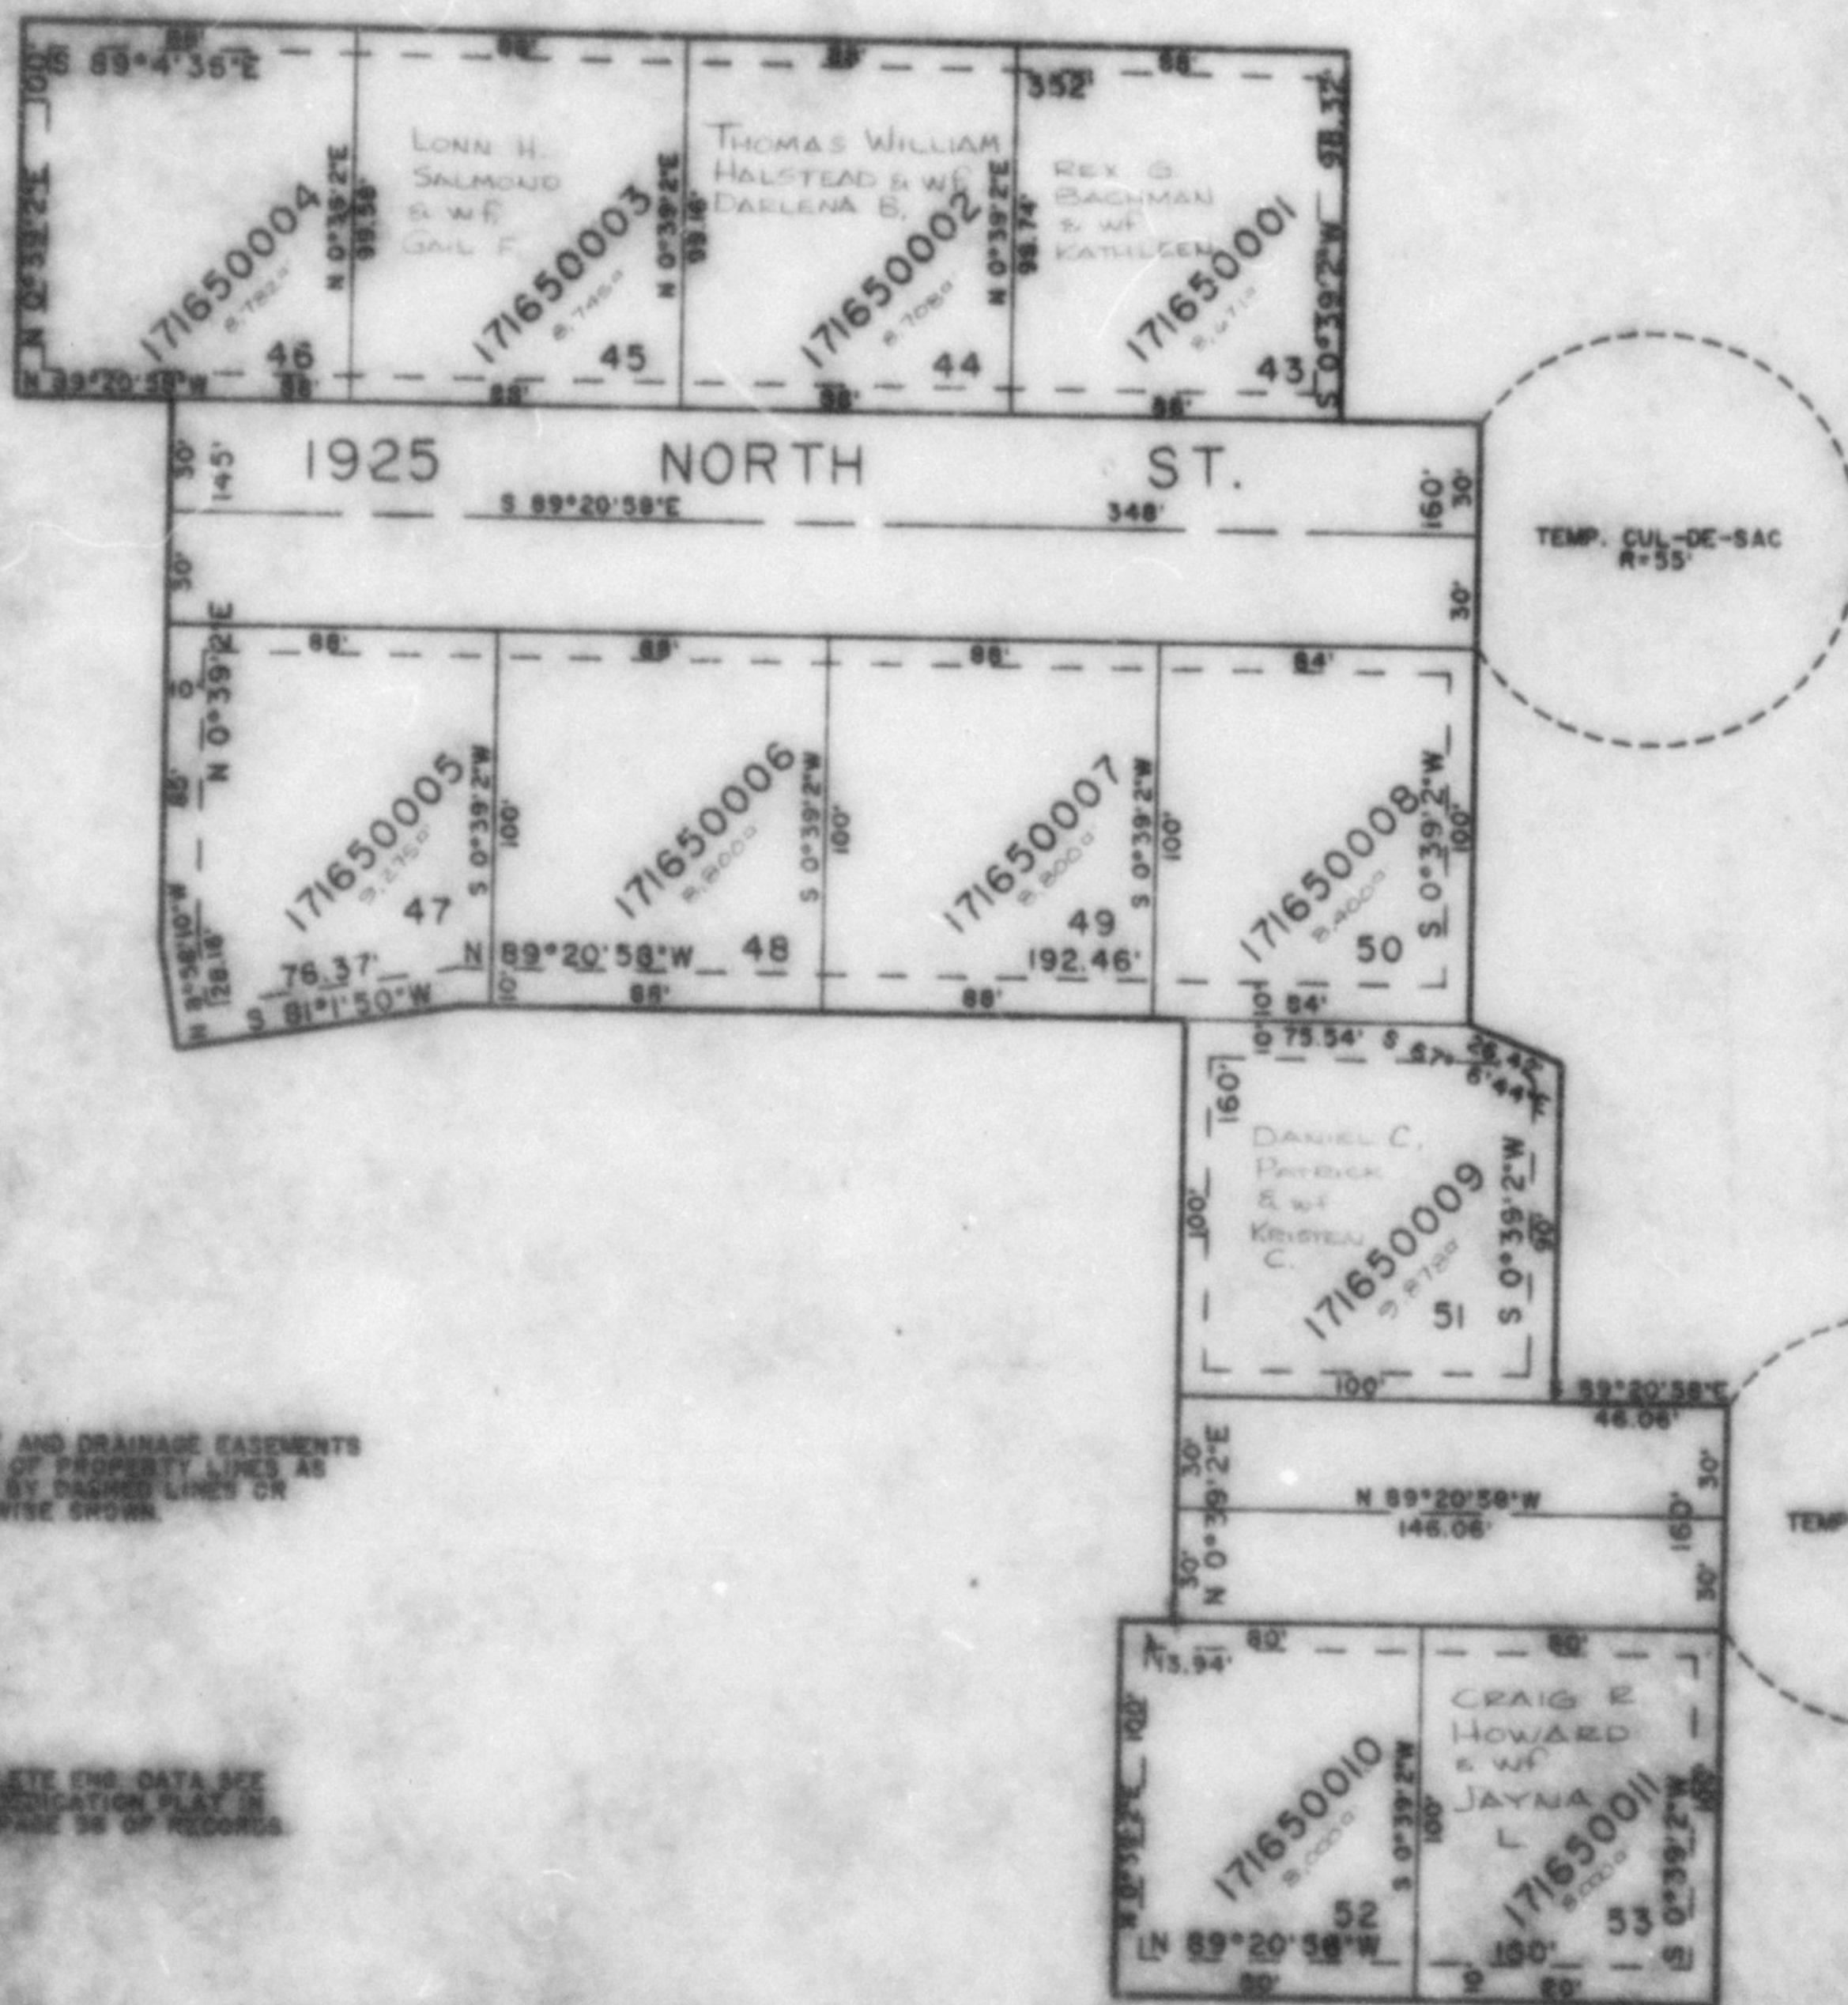

SEE PAGE 161

SEE PAGE 75

7. UTILITY AND DRAINAGE EASEMENTS
 EACH SIDE OF PROPERTY LINES AS
 INDICATED BY DASHED LINES OR
 AS OTHERWISE SHOWN.

FOR COMPLETE ENE DATA SEE
 ORIGINAL INDICATION PLAT IN
 BOOK 29, PAGE 39 OF RECORDS.

SEE PAGE 75