



PART OF THE S.E. 1/4 OF SEC. 33, T.7N., R.1W., S.L.B. & M.
GREENFIELD SUBDIVISION - PHASE 4

IN NORTH OGDEN CITY

TAXING UNIT: 10

SCALE 1"=50'

SEE PAGE 75

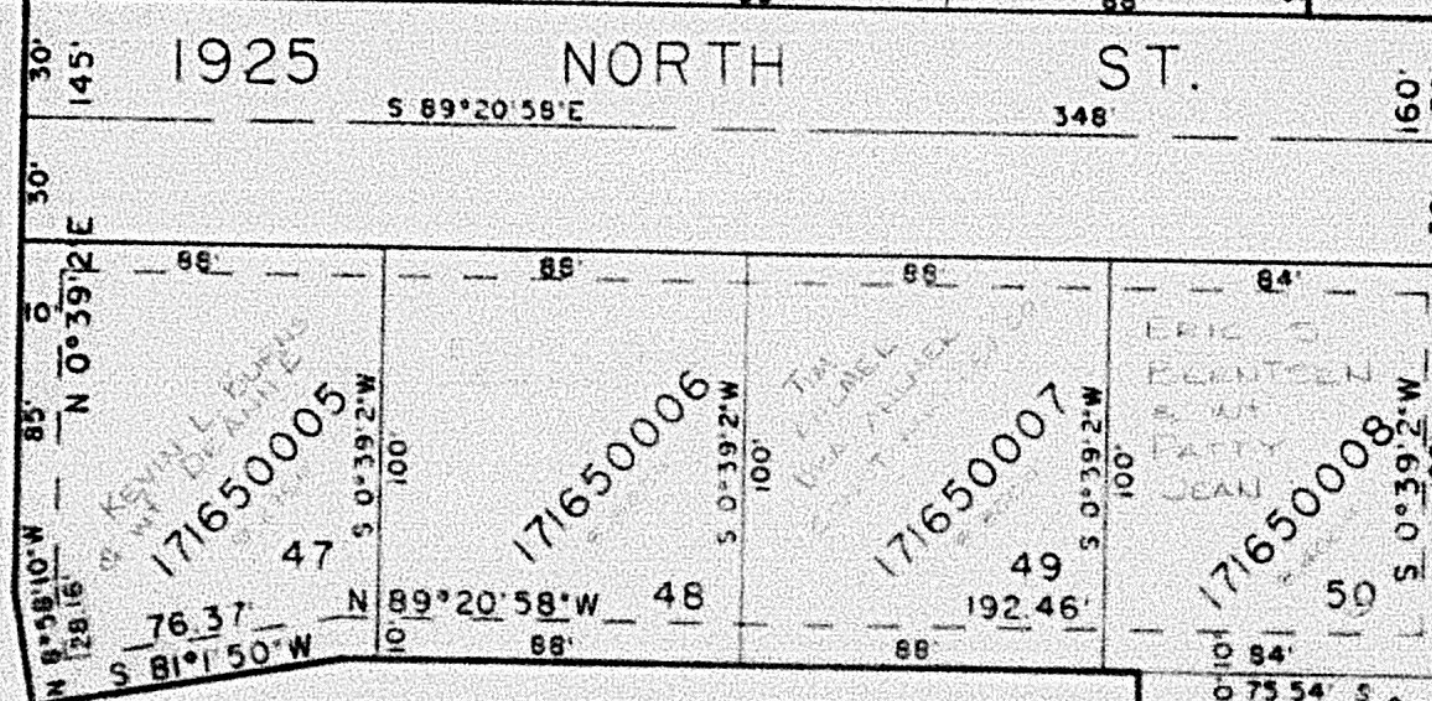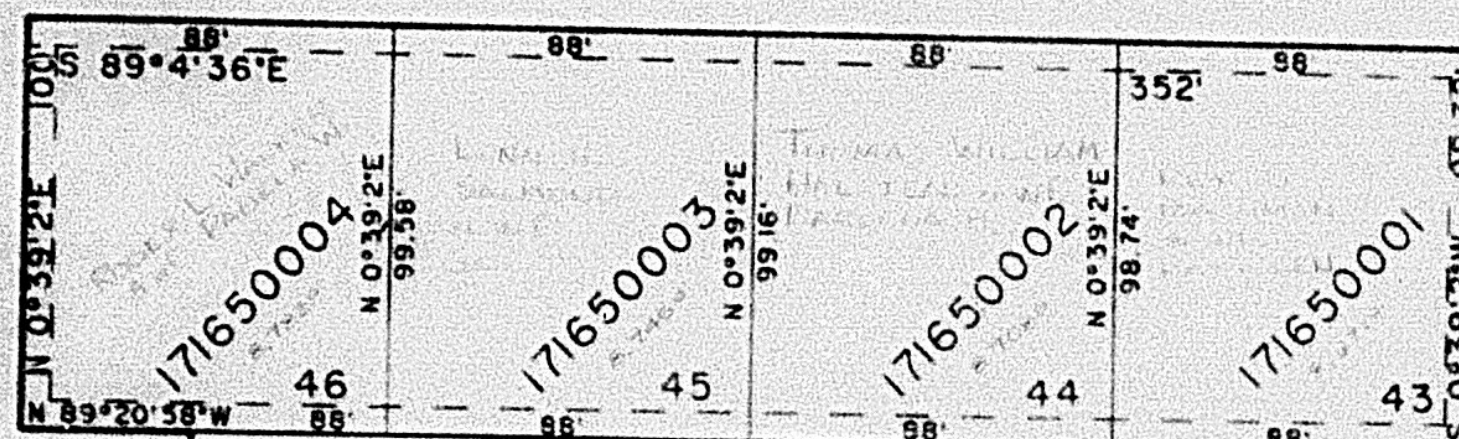


TEMP. CUL-DE-SAC
R=55'

SEE PAGE
75

SEE PAGE 161

7. UTILITY AND DRAINAGE EASEMENTS
 EACH SIDE OF PROPERTY LINES AS
 INDICATED BY DASHED LINES OR
 AS OTHERWISE SHOWN.

FOR COMPLETE ENG. DATA SEE
 ORIGINAL DEDICATION PLAT IN
 BOOK 29, PAGE 58 OF RECORDS

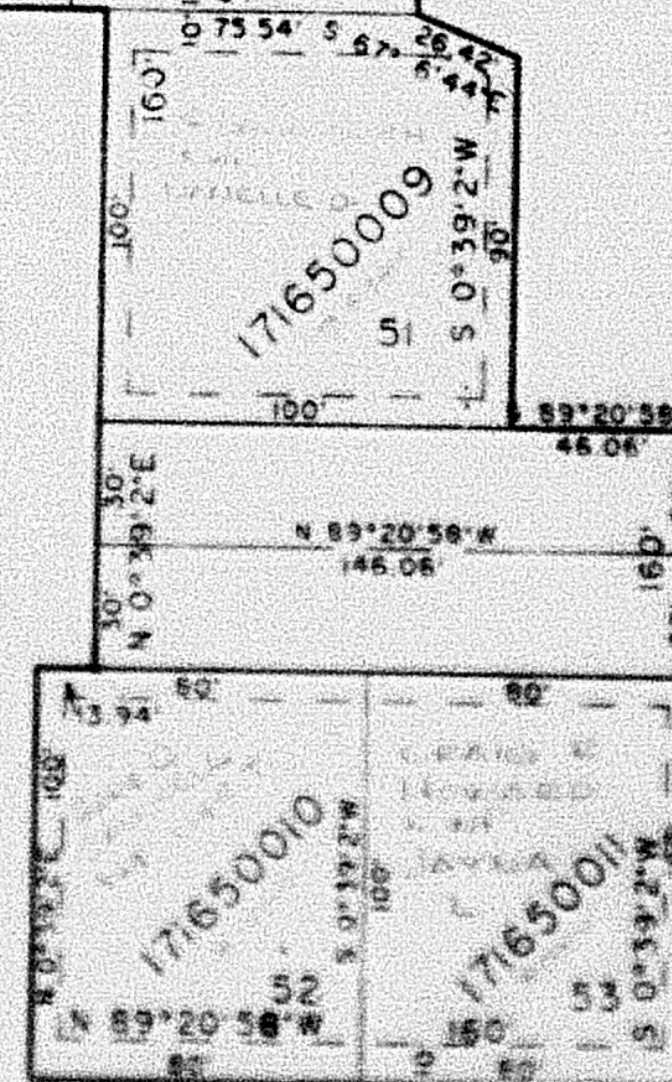

TEMP. CUL-DE-SAC
R=55'

SEE PAGE 75