

PART OF THE EAST 1/2 OF SEC. 28, T.7N., R.1W., S.L.B. 8 M.
SCOTTISH HIGHLANDS SUBDIVISION PLAT 3

166

LOTS 57 TO 84

IN NORTH OGDEN CITY

SCALE 1"=50'


TAXING UNIT: 10

EXCEPT WHERE OTHERWISE SHOWN
ALL LOTS OWNED BY:
FIFE EQUIPMENT AND INVESTMENT CO.

SEE PAGE 10

SEE
PAGE
11

SEE PAGE
96

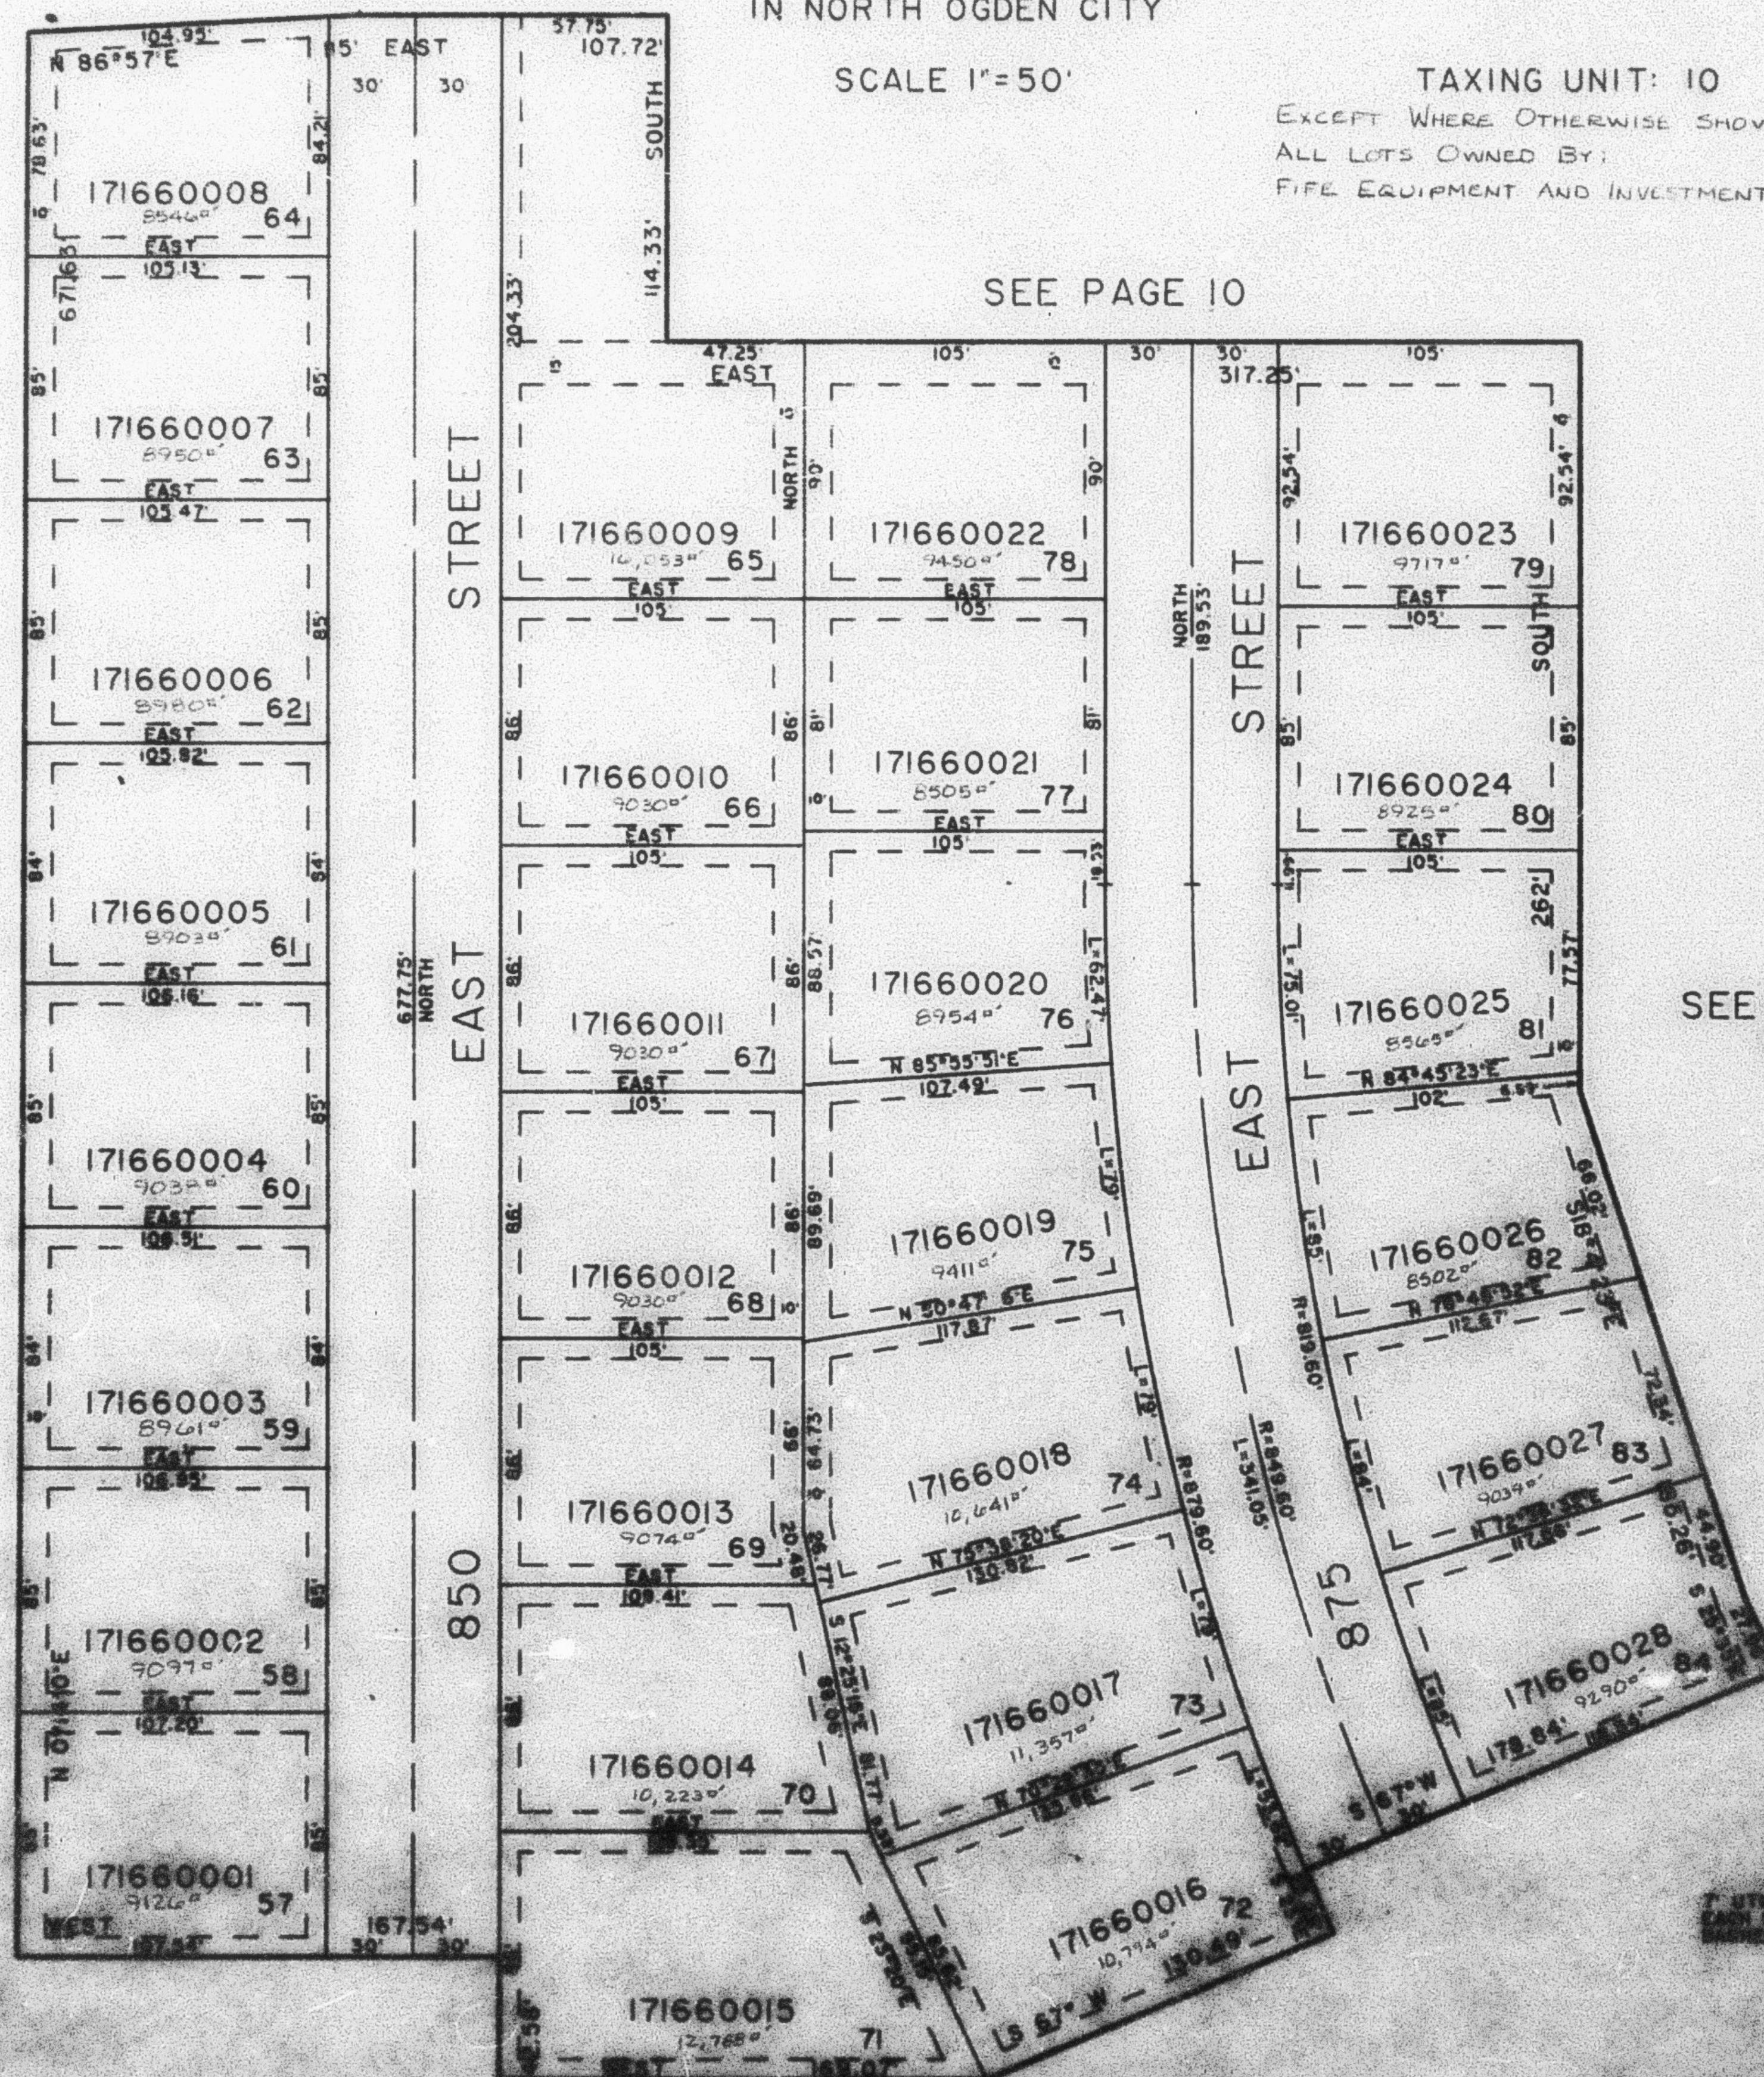

FOR COMPLETE ENE DATA SEE
ORIGINAL SUBDIVISION PLAT IN
BOOK 29, PAGE 61 OF RECORDS

UTILITY & EGRESS EASEMENTS
SHOWN ON THIS PLAT ARE NOT TO BE
RELIED UPON FOR ANY OTHER PURPOSE

SEE PAGE 112