

PART OF S 1/2 SEC. 36, T8N, R1W, S.L.B. & M.
D.G. WRIGHT SUBDIVISION

168

TAXING UNIT: 210

WEBER COUNTY

SCALE 1" TO 50'

ALL LOTS UNLESS OTHERWISE SHOWN
ARE OWNED BY: DANNY G. WRIGHT & KAREN F. WRIGHT

SEE PAGE 137


SEE PAGE 92

SEE PAGE 92

FOR COMPLETE ENG. DATA
SEE ORIG. DED. PLAT IN
BOOK 30 PAGE 4.

NOTE: BASIS OF BEARING ESTABLISHED
FROM MONUMENTS. MEASUREMENTS
FROM ACTUAL SOUTH SEC LINE TO NORTH
LINE OF R.O.W. MATCH BY DEED AND
OCCUPATION.

17

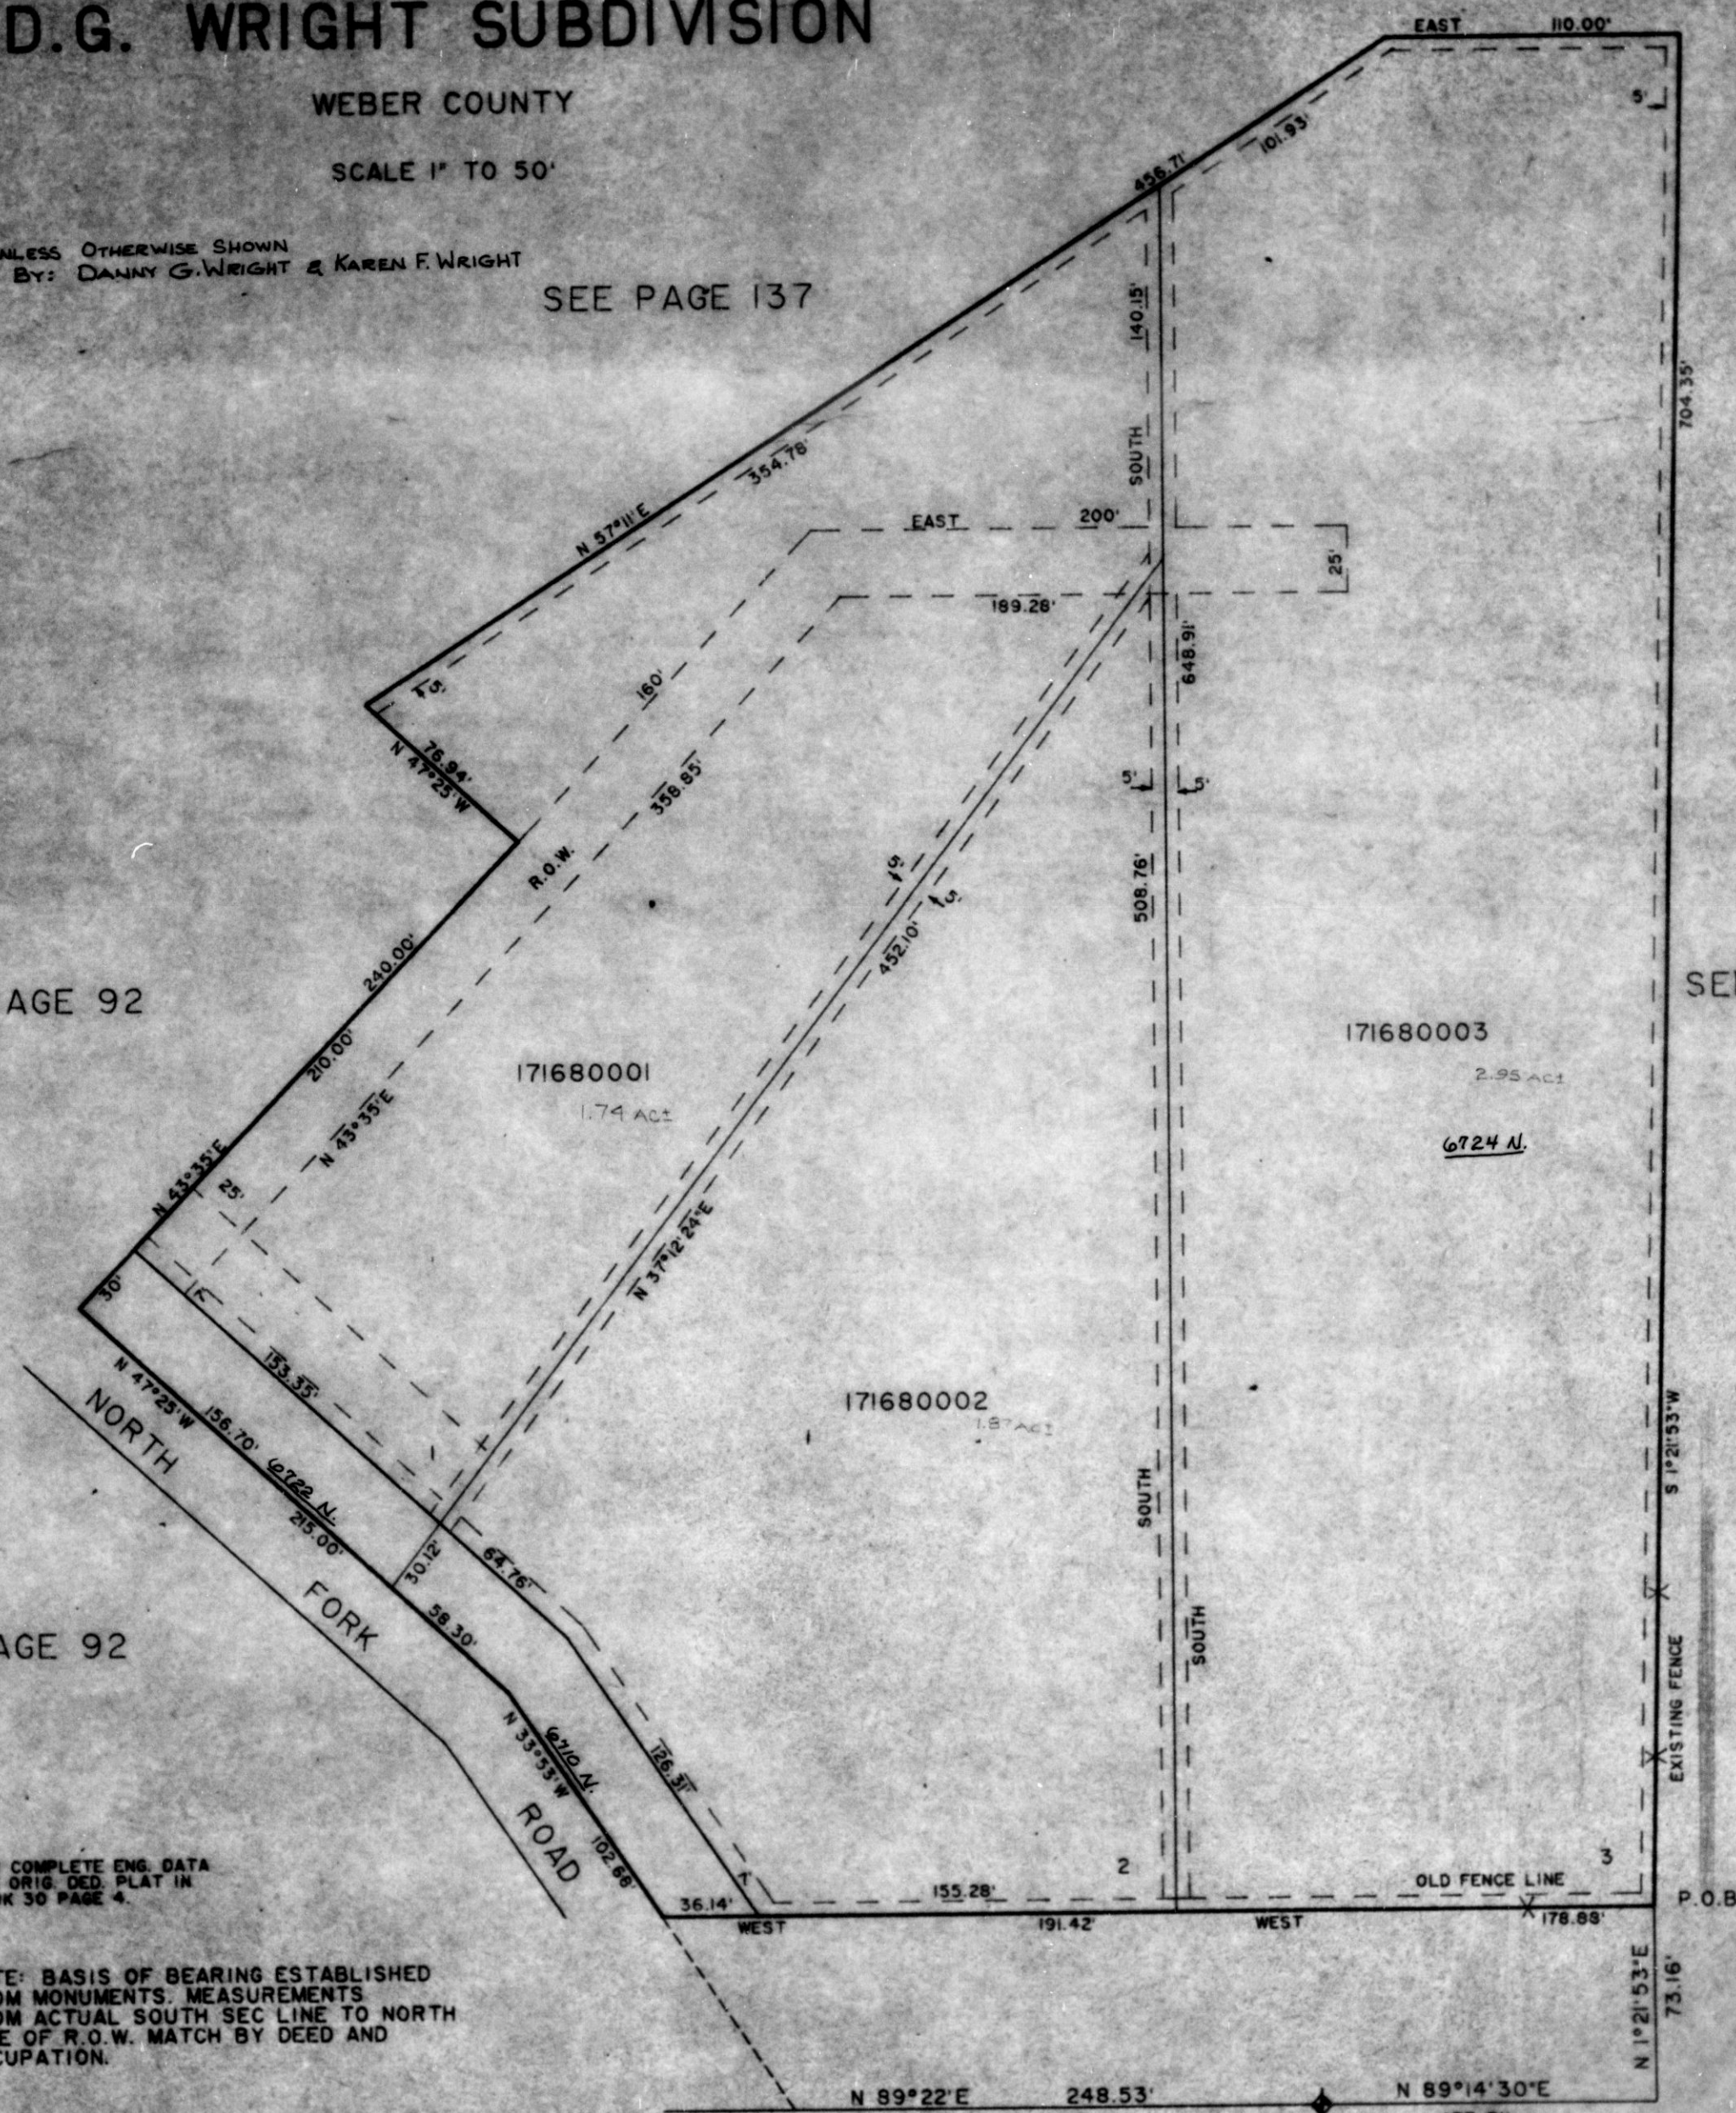

SEE BK 16 PG 1