


PART OF S 1/2 SEC. 36, T.8N., R.1W., S.L.B. & M. D.G. WRIGHT SUBDIVISION

IN WEBER COUNTY

TAXING UNIT: 36

SCALE 1" = 50'

168

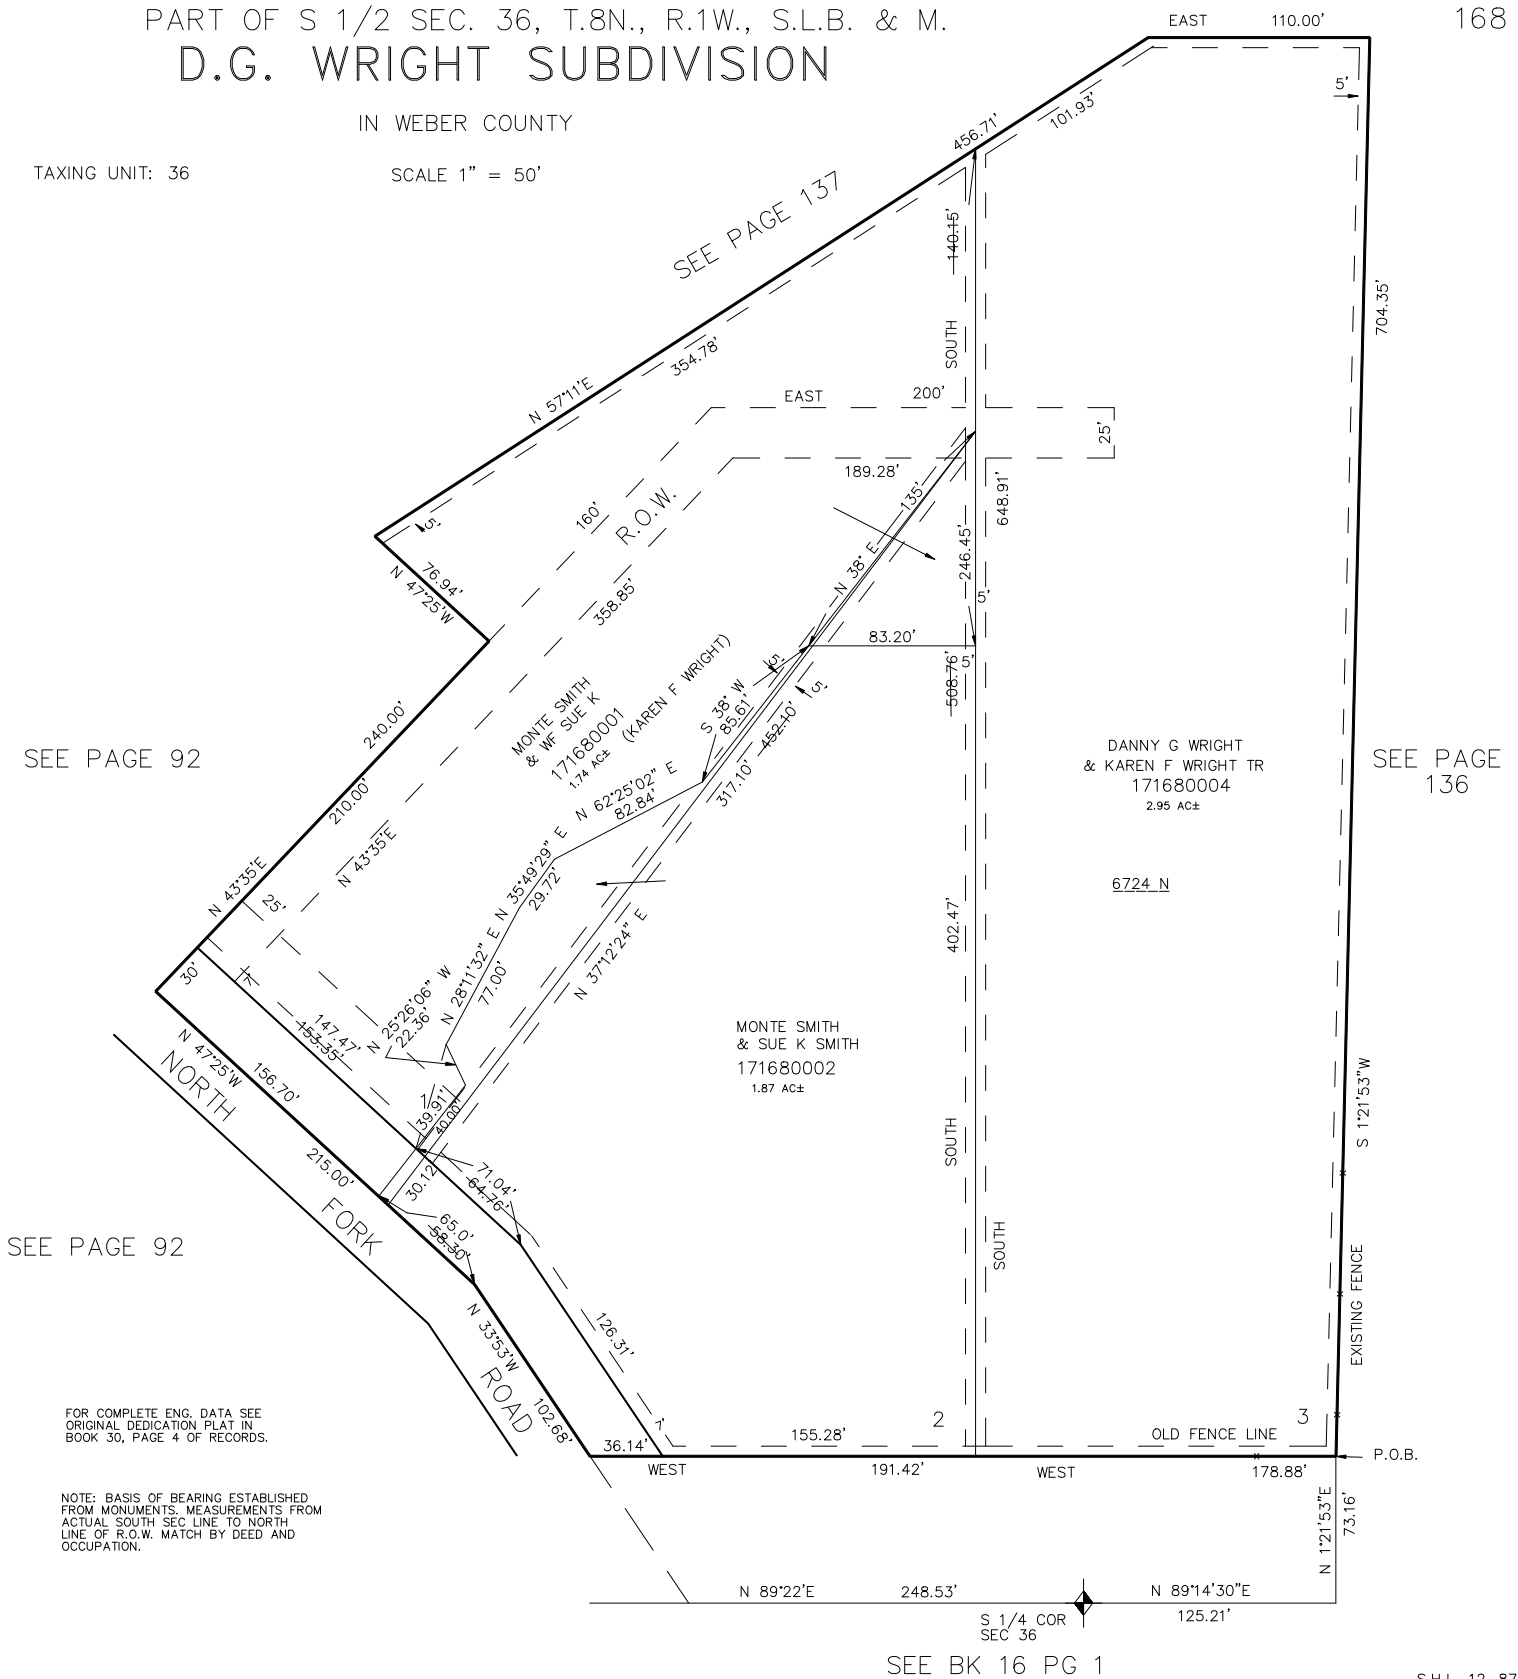

SEE PAGE 136

SEE PAGE 92

SEE PAGE 92

FOR COMPLETE ENG. DATA SEE
ORIGINAL DEDICATION PLAT IN
BOOK 30, PAGE 4 OF RECORDS.

NOTE: BASIS OF BEARING ESTABLISHED
FROM MONUMENTS. MEASUREMENTS FROM
ACTUAL SOUTH SEC LINE TO NORTH
LINE OF R.O.W. MATCH BY DEED AND
OCCUPATION.

SEE BK 16 PG 1

S.H.L. 12-87