

PART OF S 1/2 SEC. 36, T.8N., R.1W., S.L.B. & M.
D.G. WRIGHT SUBDIVISION

IN WEBER COUNTY

TAXING UNIT: 36


SCALE 1" = 50'

SEE PAGE 137

SEE PAGE 92

SEE PAGE 136

SEE PAGE 92

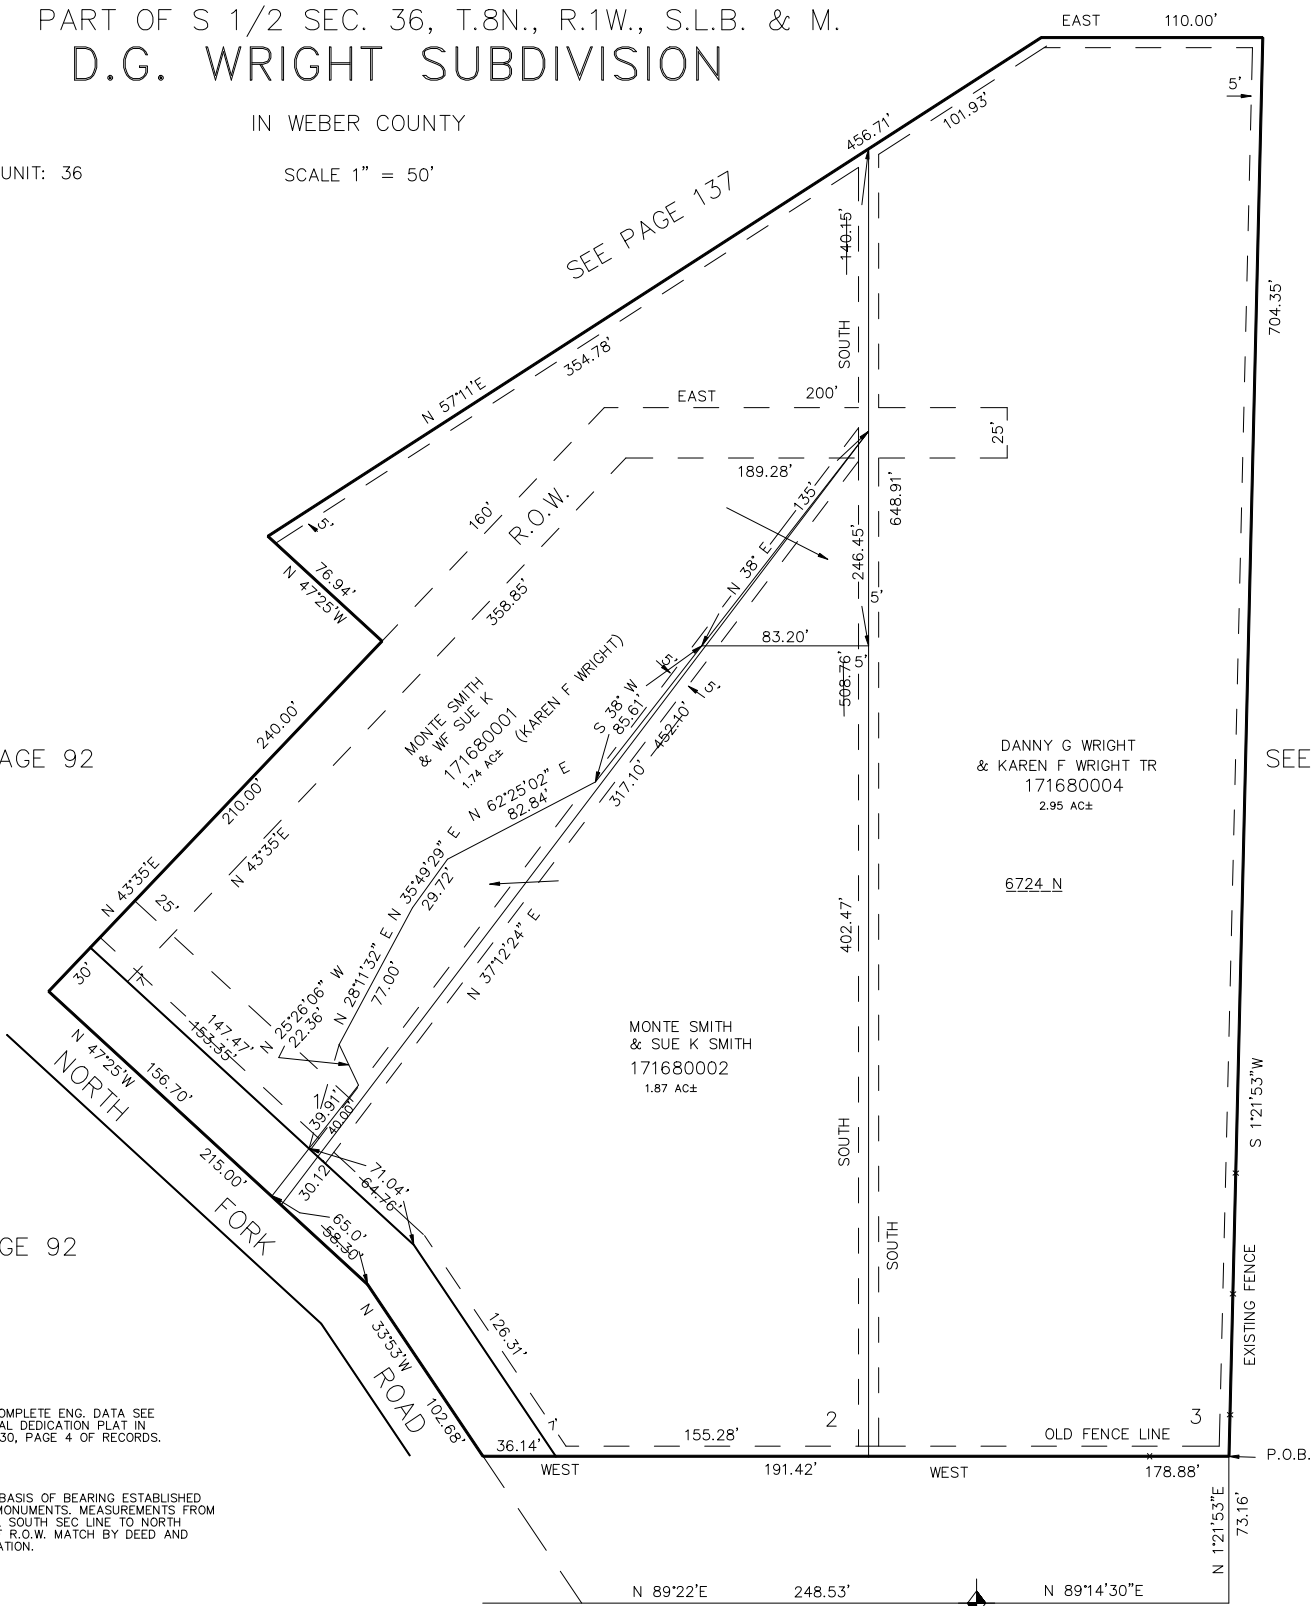

FOR COMPLETE ENG. DATA SEE ORIGINAL DEDICATION PLAT IN BOOK 30, PAGE 4 OF RECORDS.

NOTE: BASIS OF BEARING ESTABLISHED FROM MONUMENTS. MEASUREMENTS FROM ACTUAL SOUTH SEC LINE TO NORTH LINE OF R.O.W. MATCH BY DEED AND OCCUPATION.

SEE BK 16 PG 1