

PART OF THE NE 1/4 OF SEC. 33, T.7N., R.1W., S.L.B. & M.
NATHAN BARKER SUBDIVISION - PHASE 3

169

LOTS 43-46, 57-60

IN NORTH OGDEN CITY

TAXING UNIT: 10


SCALE 1" = 50'

EXCEPT WHERE OTHERWISE SHOWN,
 ALL LOTS ARE OWNED BY
 LYNN C. HENDERSON

SEE PAGE 157

SEE PAGE 163

SEE PAGE 73

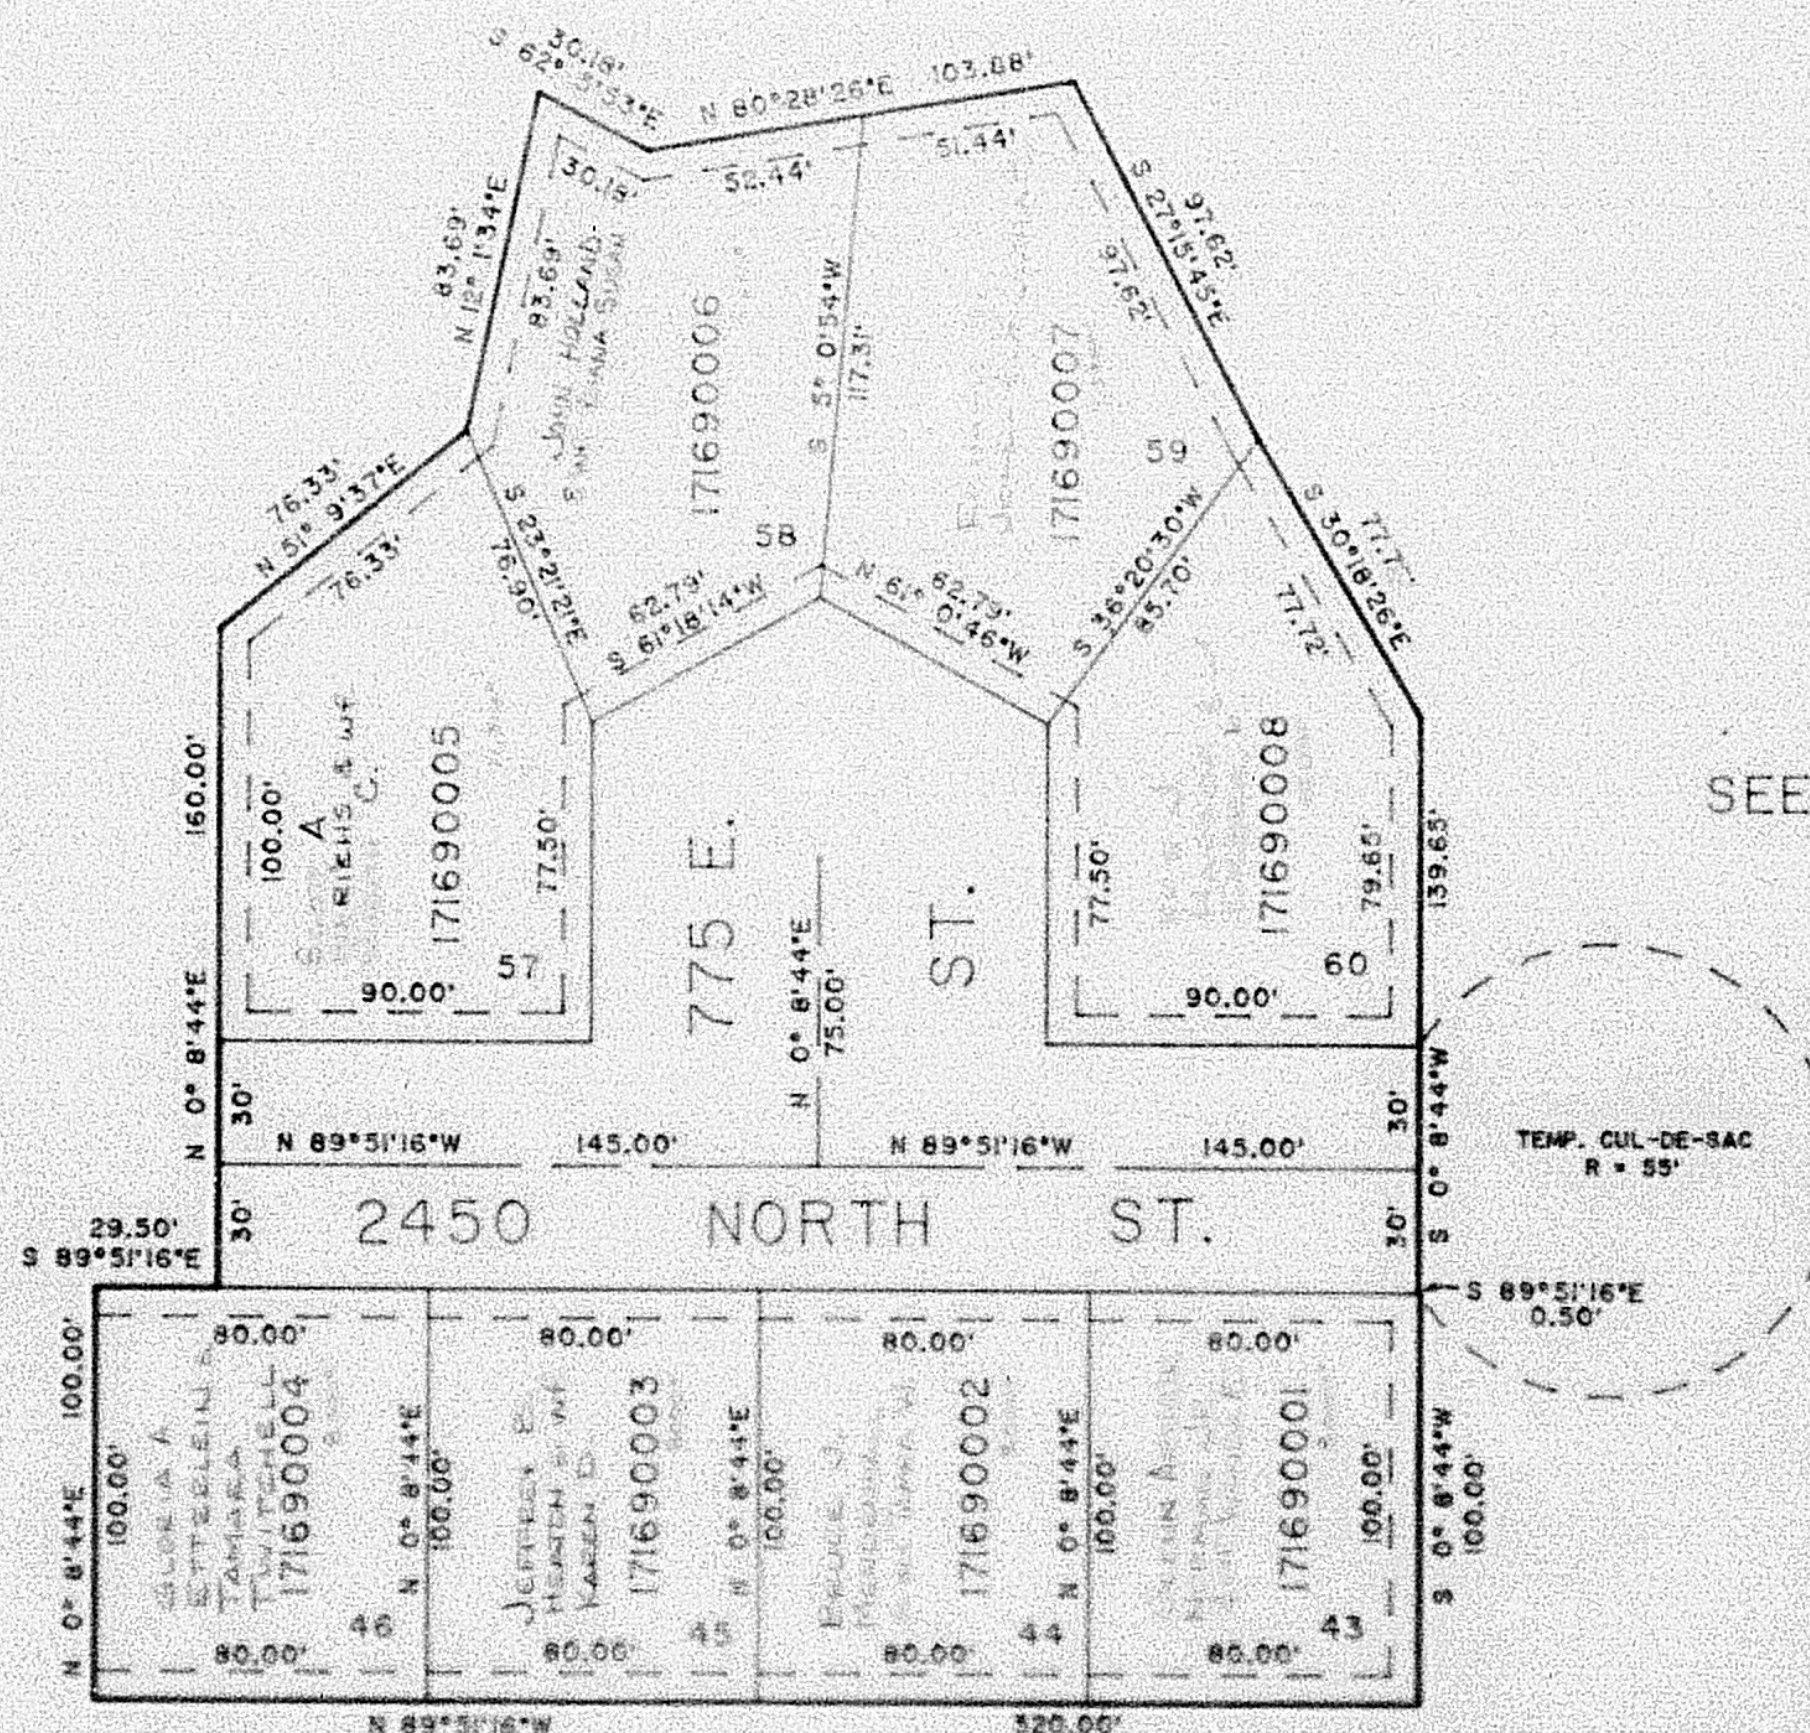

SEE PAGE 73

IF UTILITY & DRAINAGE EASEMENTS
 EACH SIDE OF PROPERTY LINE
 IS INDICATED BY DASHED LINES,
 EXCEPT AS OTHERWISE SHOWN.

FOR COMPLETE EING DATA SEE
 ORIGINAL CERTIFICATION PLAT IN
 BOOK 30, PAGE 50, OF RECORDS.