

PART OF THE NE 1/4 OF SEC. 33, T.7N., R.1W., S.L.B. & M.
NATHAN BARKER SUBDIVISION - PHASE 3

LOTS 43-46, 57-60

IN NORTH OGDEN CITY

TAXING UNIT : 10


SCALE 1" = 50'

EXCEPT WHERE OTHERWISE SHOWN,
ALL LOTS ARE OWNED BY:
LYNN C. MURRAY-COOK

SEE PAGE 157

SEE PAGE 163

SEE PAGE 73

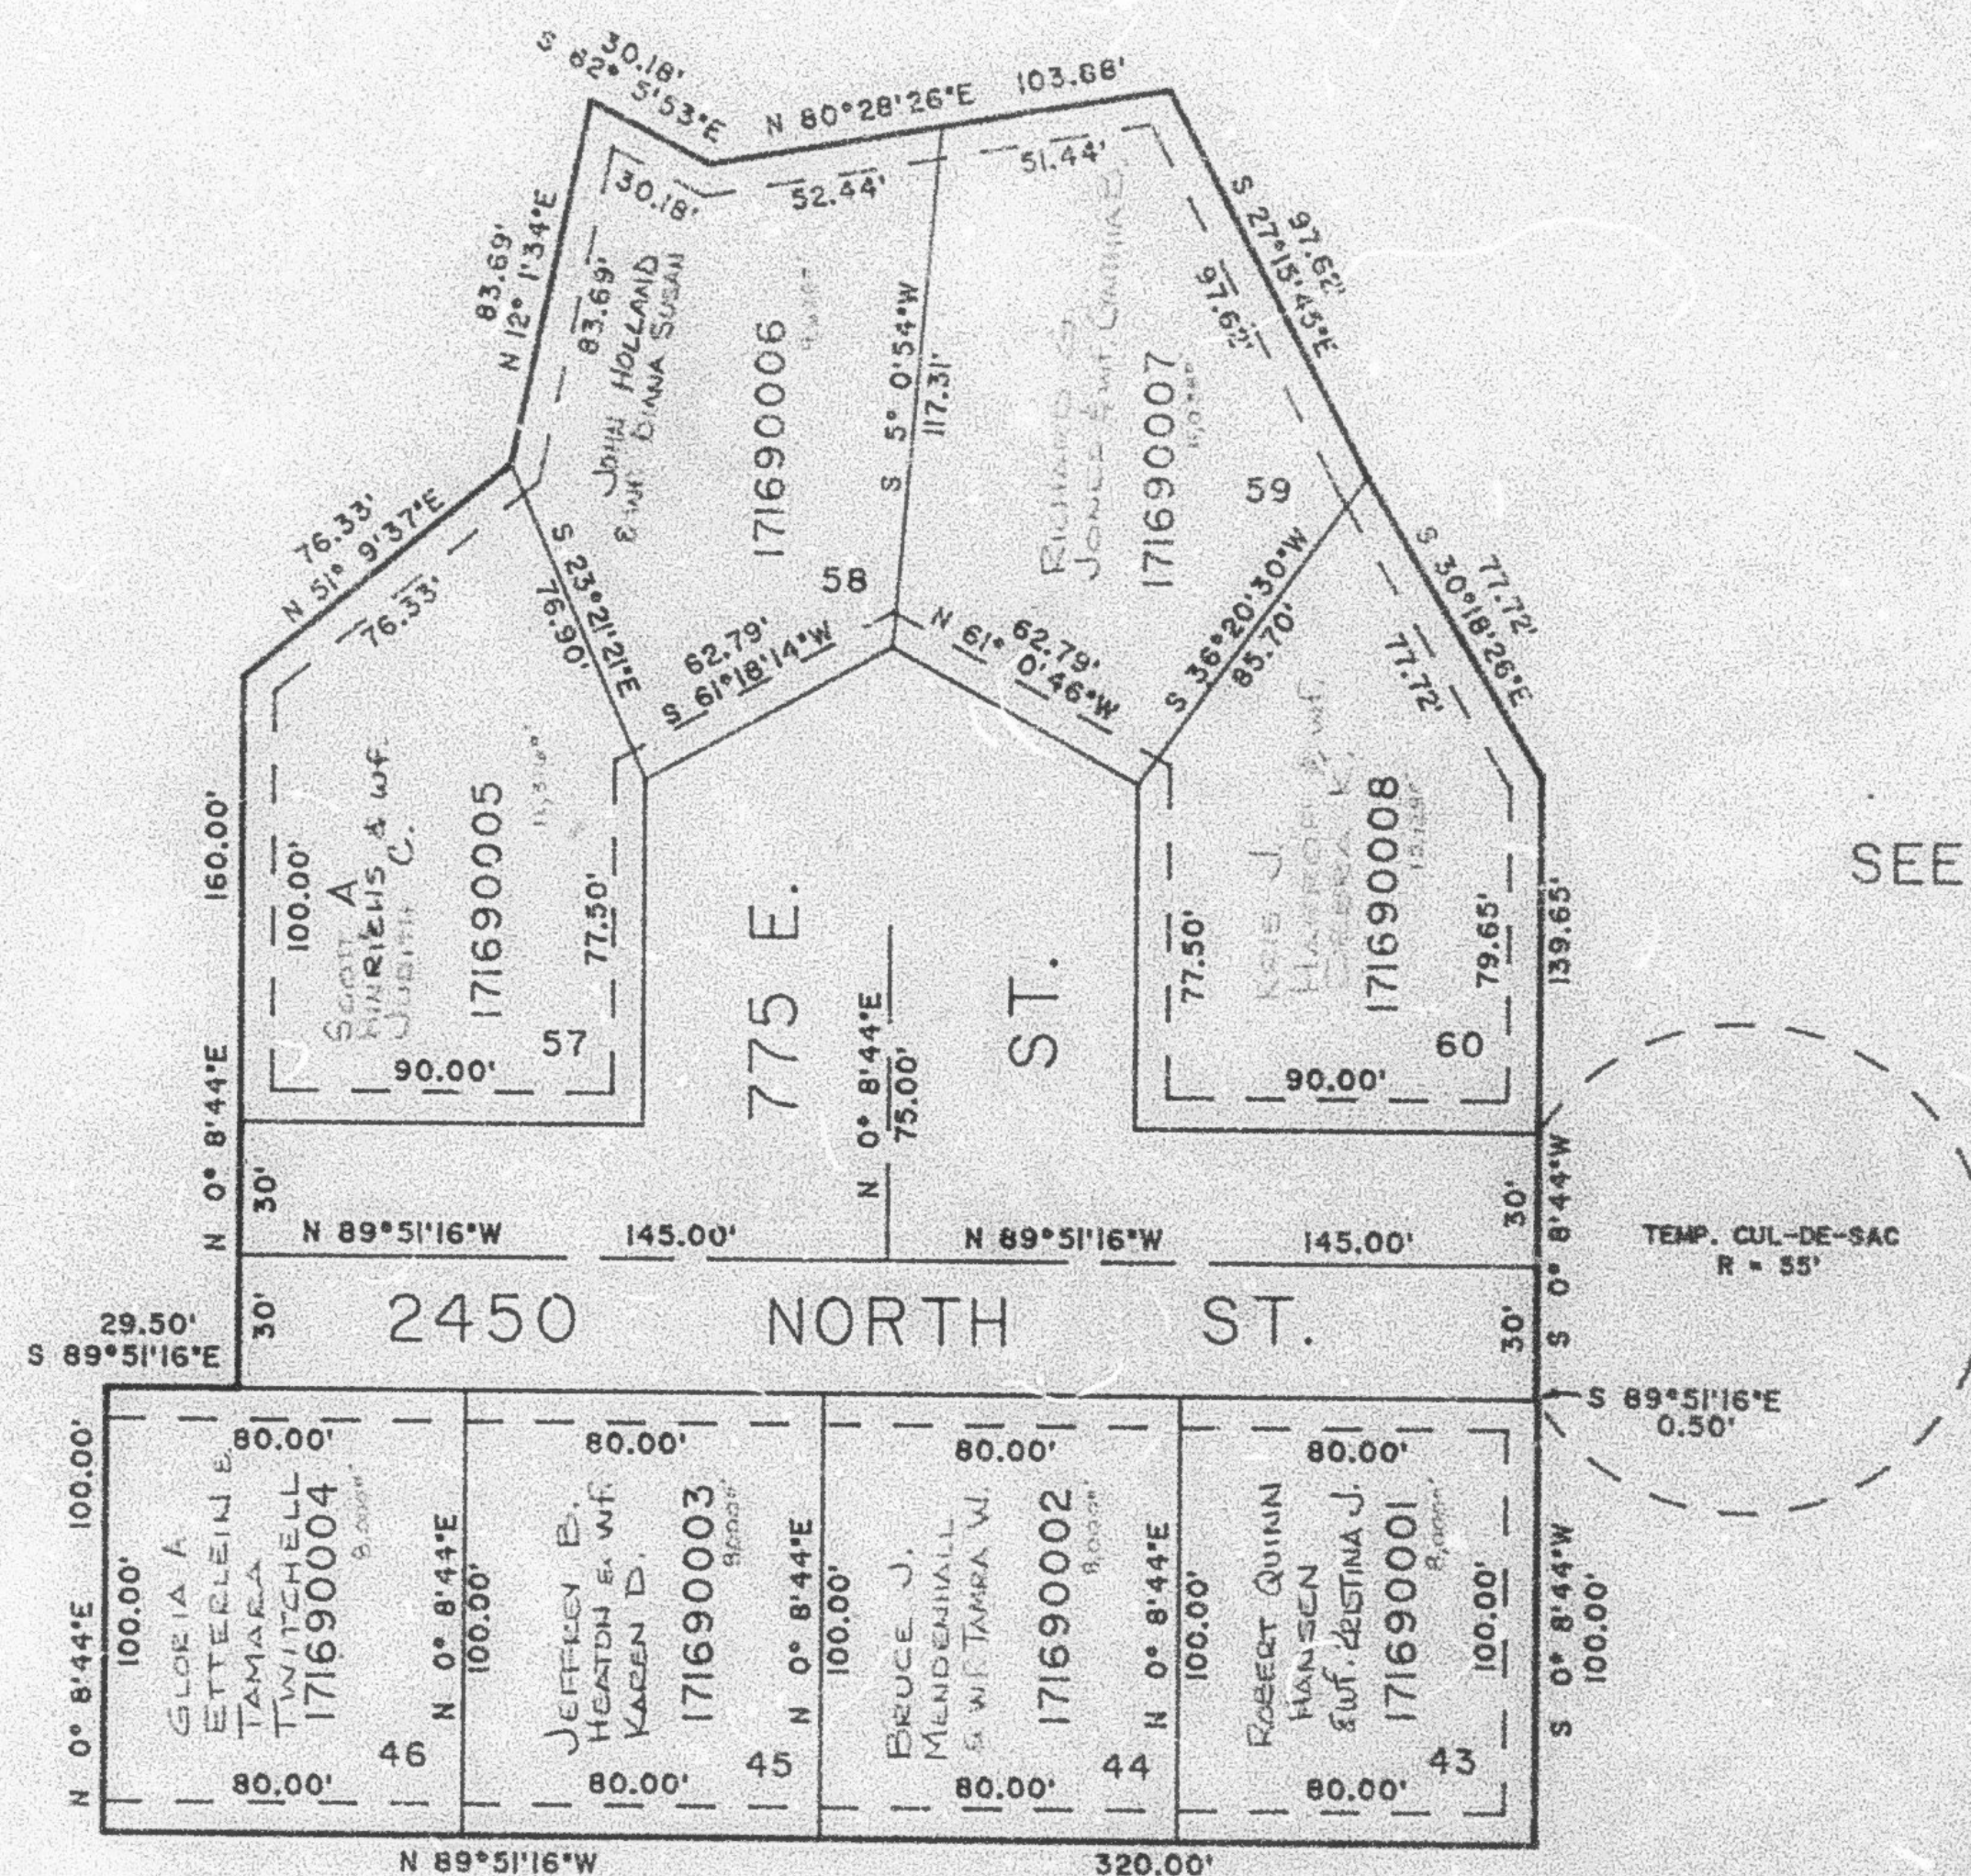

SEE PAGE 73

7" UTILITY & DRAINAGE EASEMENTS
EACH SIDE OF PROPERTY LINE
AS INDICATED BY DASHED LINES,
EXCEPT AS OTHERWISE SHOWN.

FOR COMPLETE ENG. DATA SEE
ORIGINAL DEDICATION PLAT IN
BOOK 30, PAGE 50, OF RECORDS.