

PART OF THE NE 1/4 OF SEC. 33, T.7N., R.1W., S.L.B. & M.
NATHAN BARKER SUBDIVISION - PHASE 3

169

LOTS 43-46, 57-60

IN NORTH OGDEN CITY


TAXING UNIT : 10

SCALE 1" = 50'

SEE PAGE 157

SEE PAGE 163

SEE PAGE 73

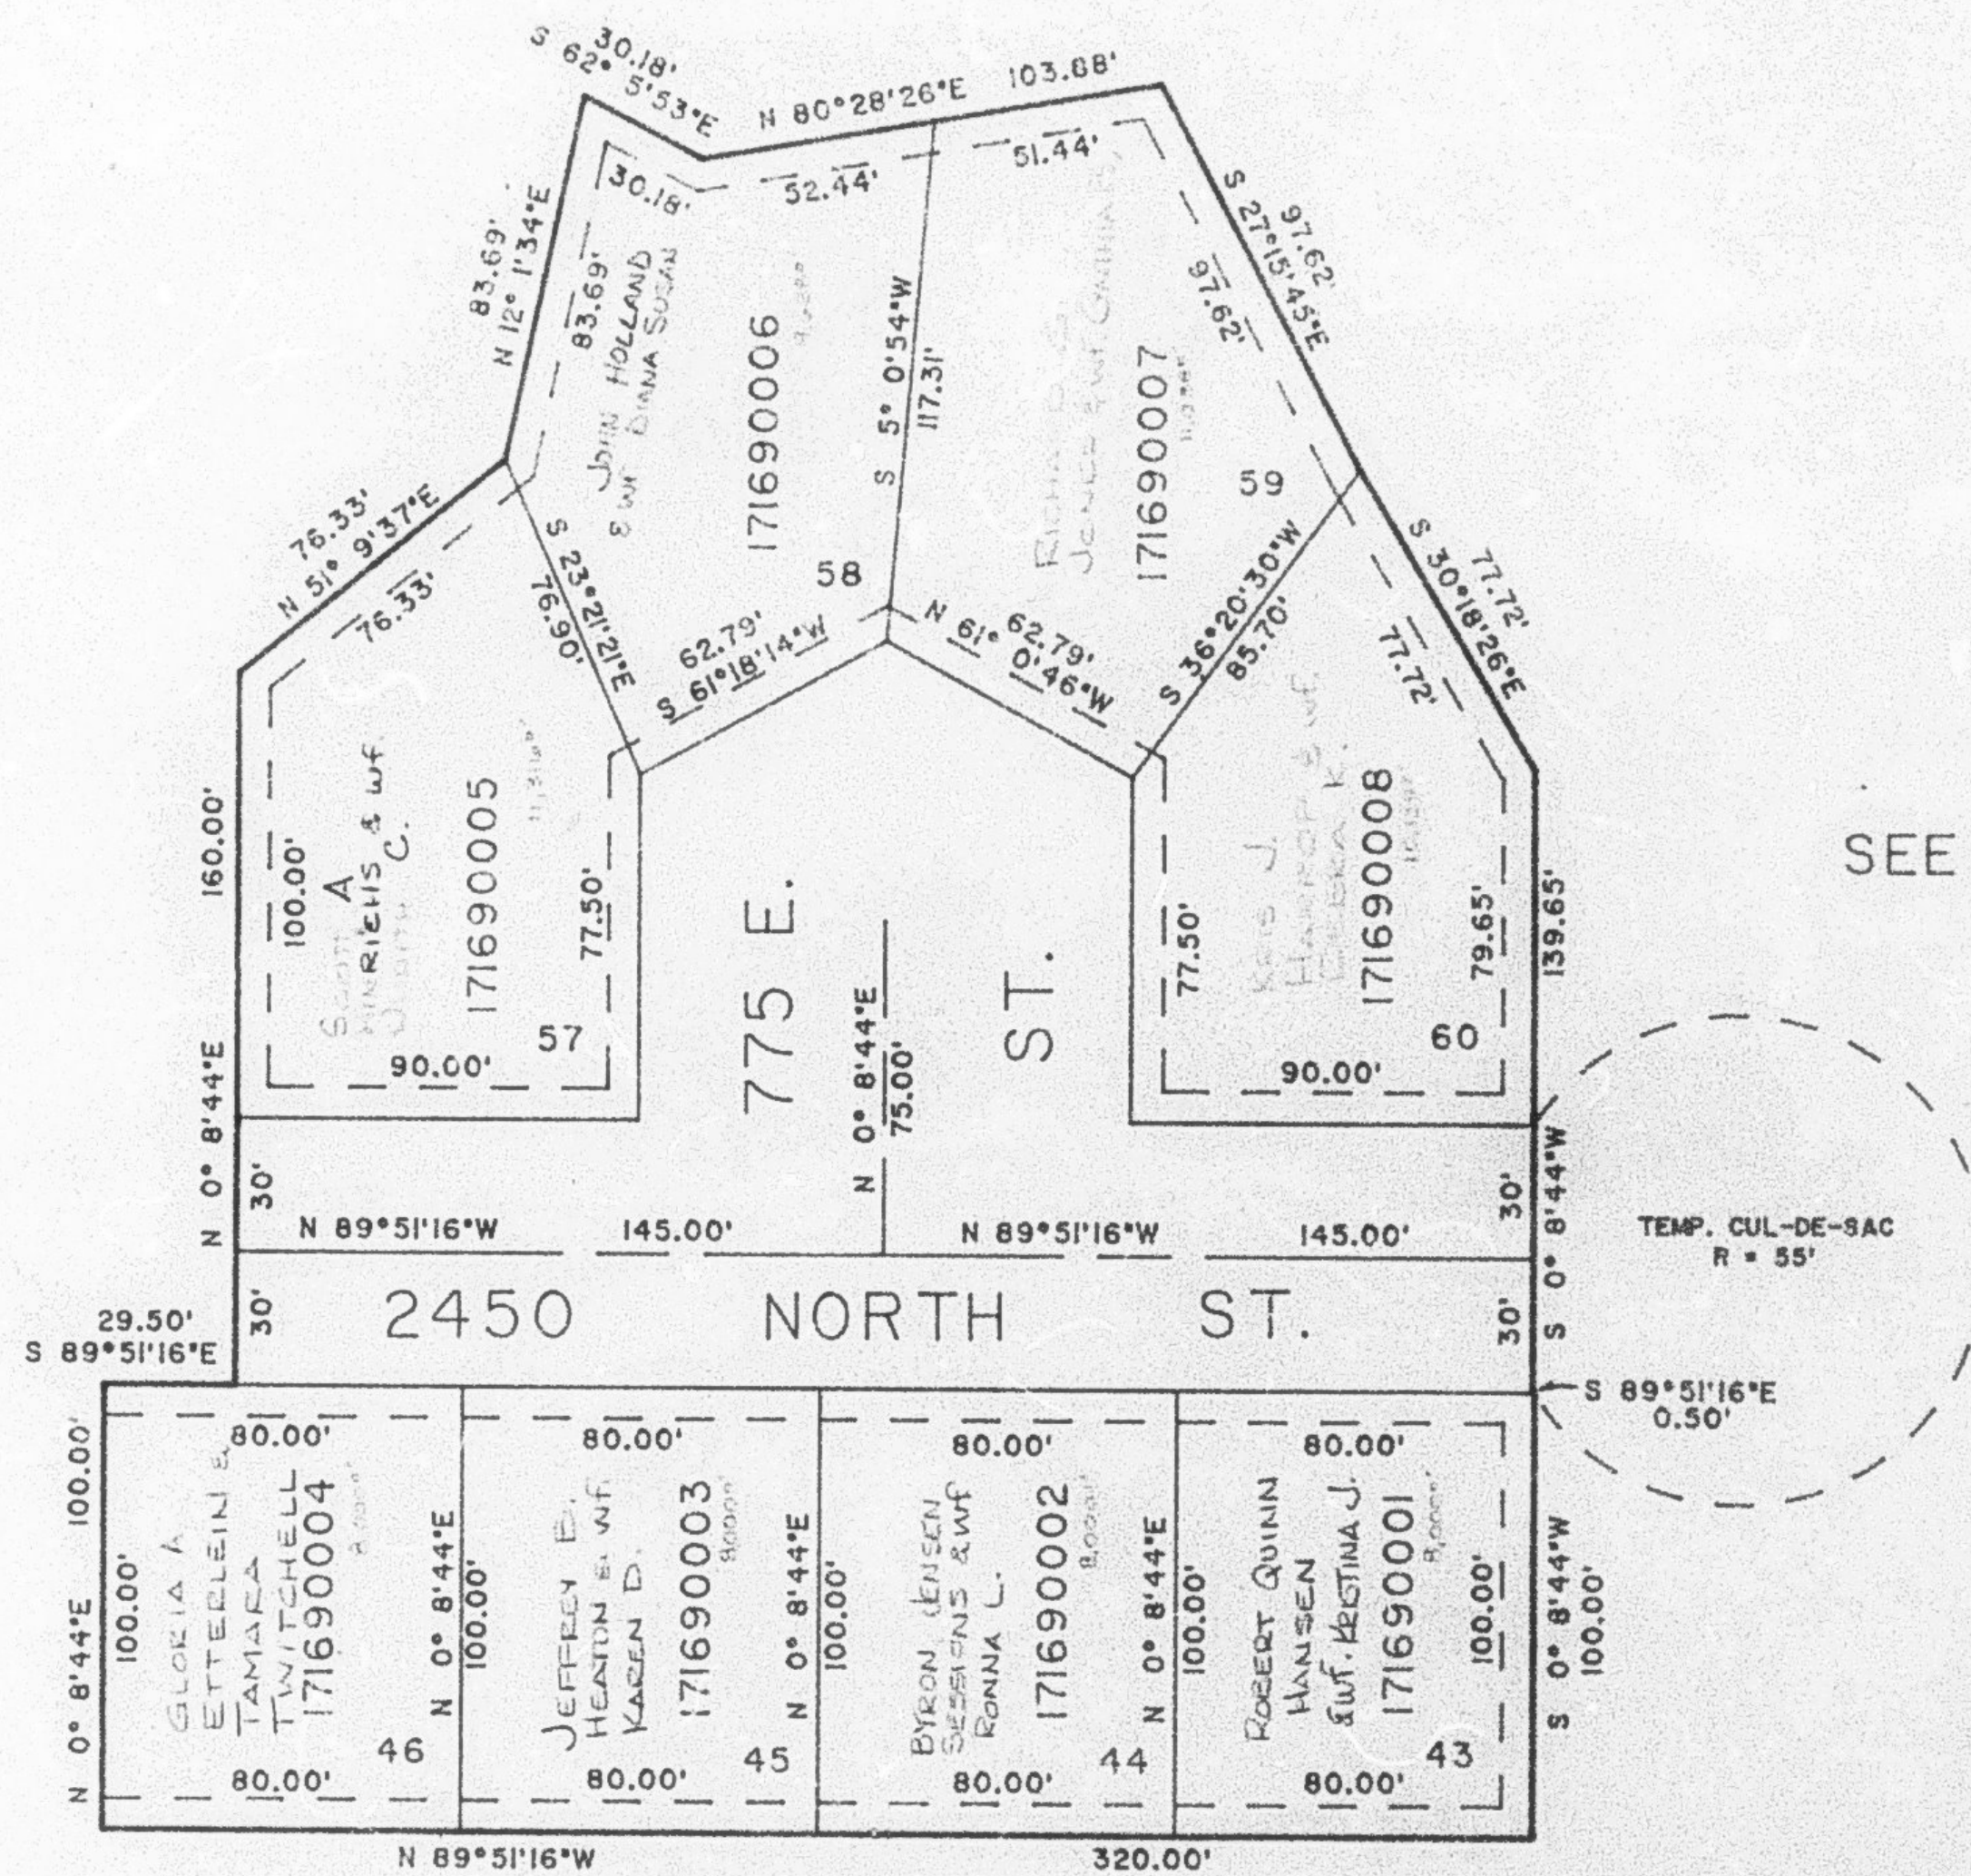

SEE PAGE 73

7' UTILITY & DRAINAGE EASEMENTS
EACH SIDE OF PROPERTY LINE
AS INDICATED BY DASHED LINES,
EXCEPT AS OTHERWISE SHOWN.

FOR COMPLETE ENG. DATA SEE
ORIGINAL DEDICATION PLAT IN
BOOK 30, PAGE 50, OF RECORDS.