

PART OF THE S.W. 1/4 OF SEC. 29, T.7N., R.1W., S.L.B. & M.
WHITE BARN COUNTRY CLUB P.R.U.D. SUB. PH IV

170


LOTS 1 TO 14
 IN PLEASANT VIEW CITY
 SCALE 1" = 30'

TAXING UNIT: 11

EXCEPT WHERE OTHERWISE
 SHOWN ALL LOTS ARE
 OWNED BY:
 WHITE BARN ASSOCIATES, INC.

SEE PAGE 50

SEE PAGE 50

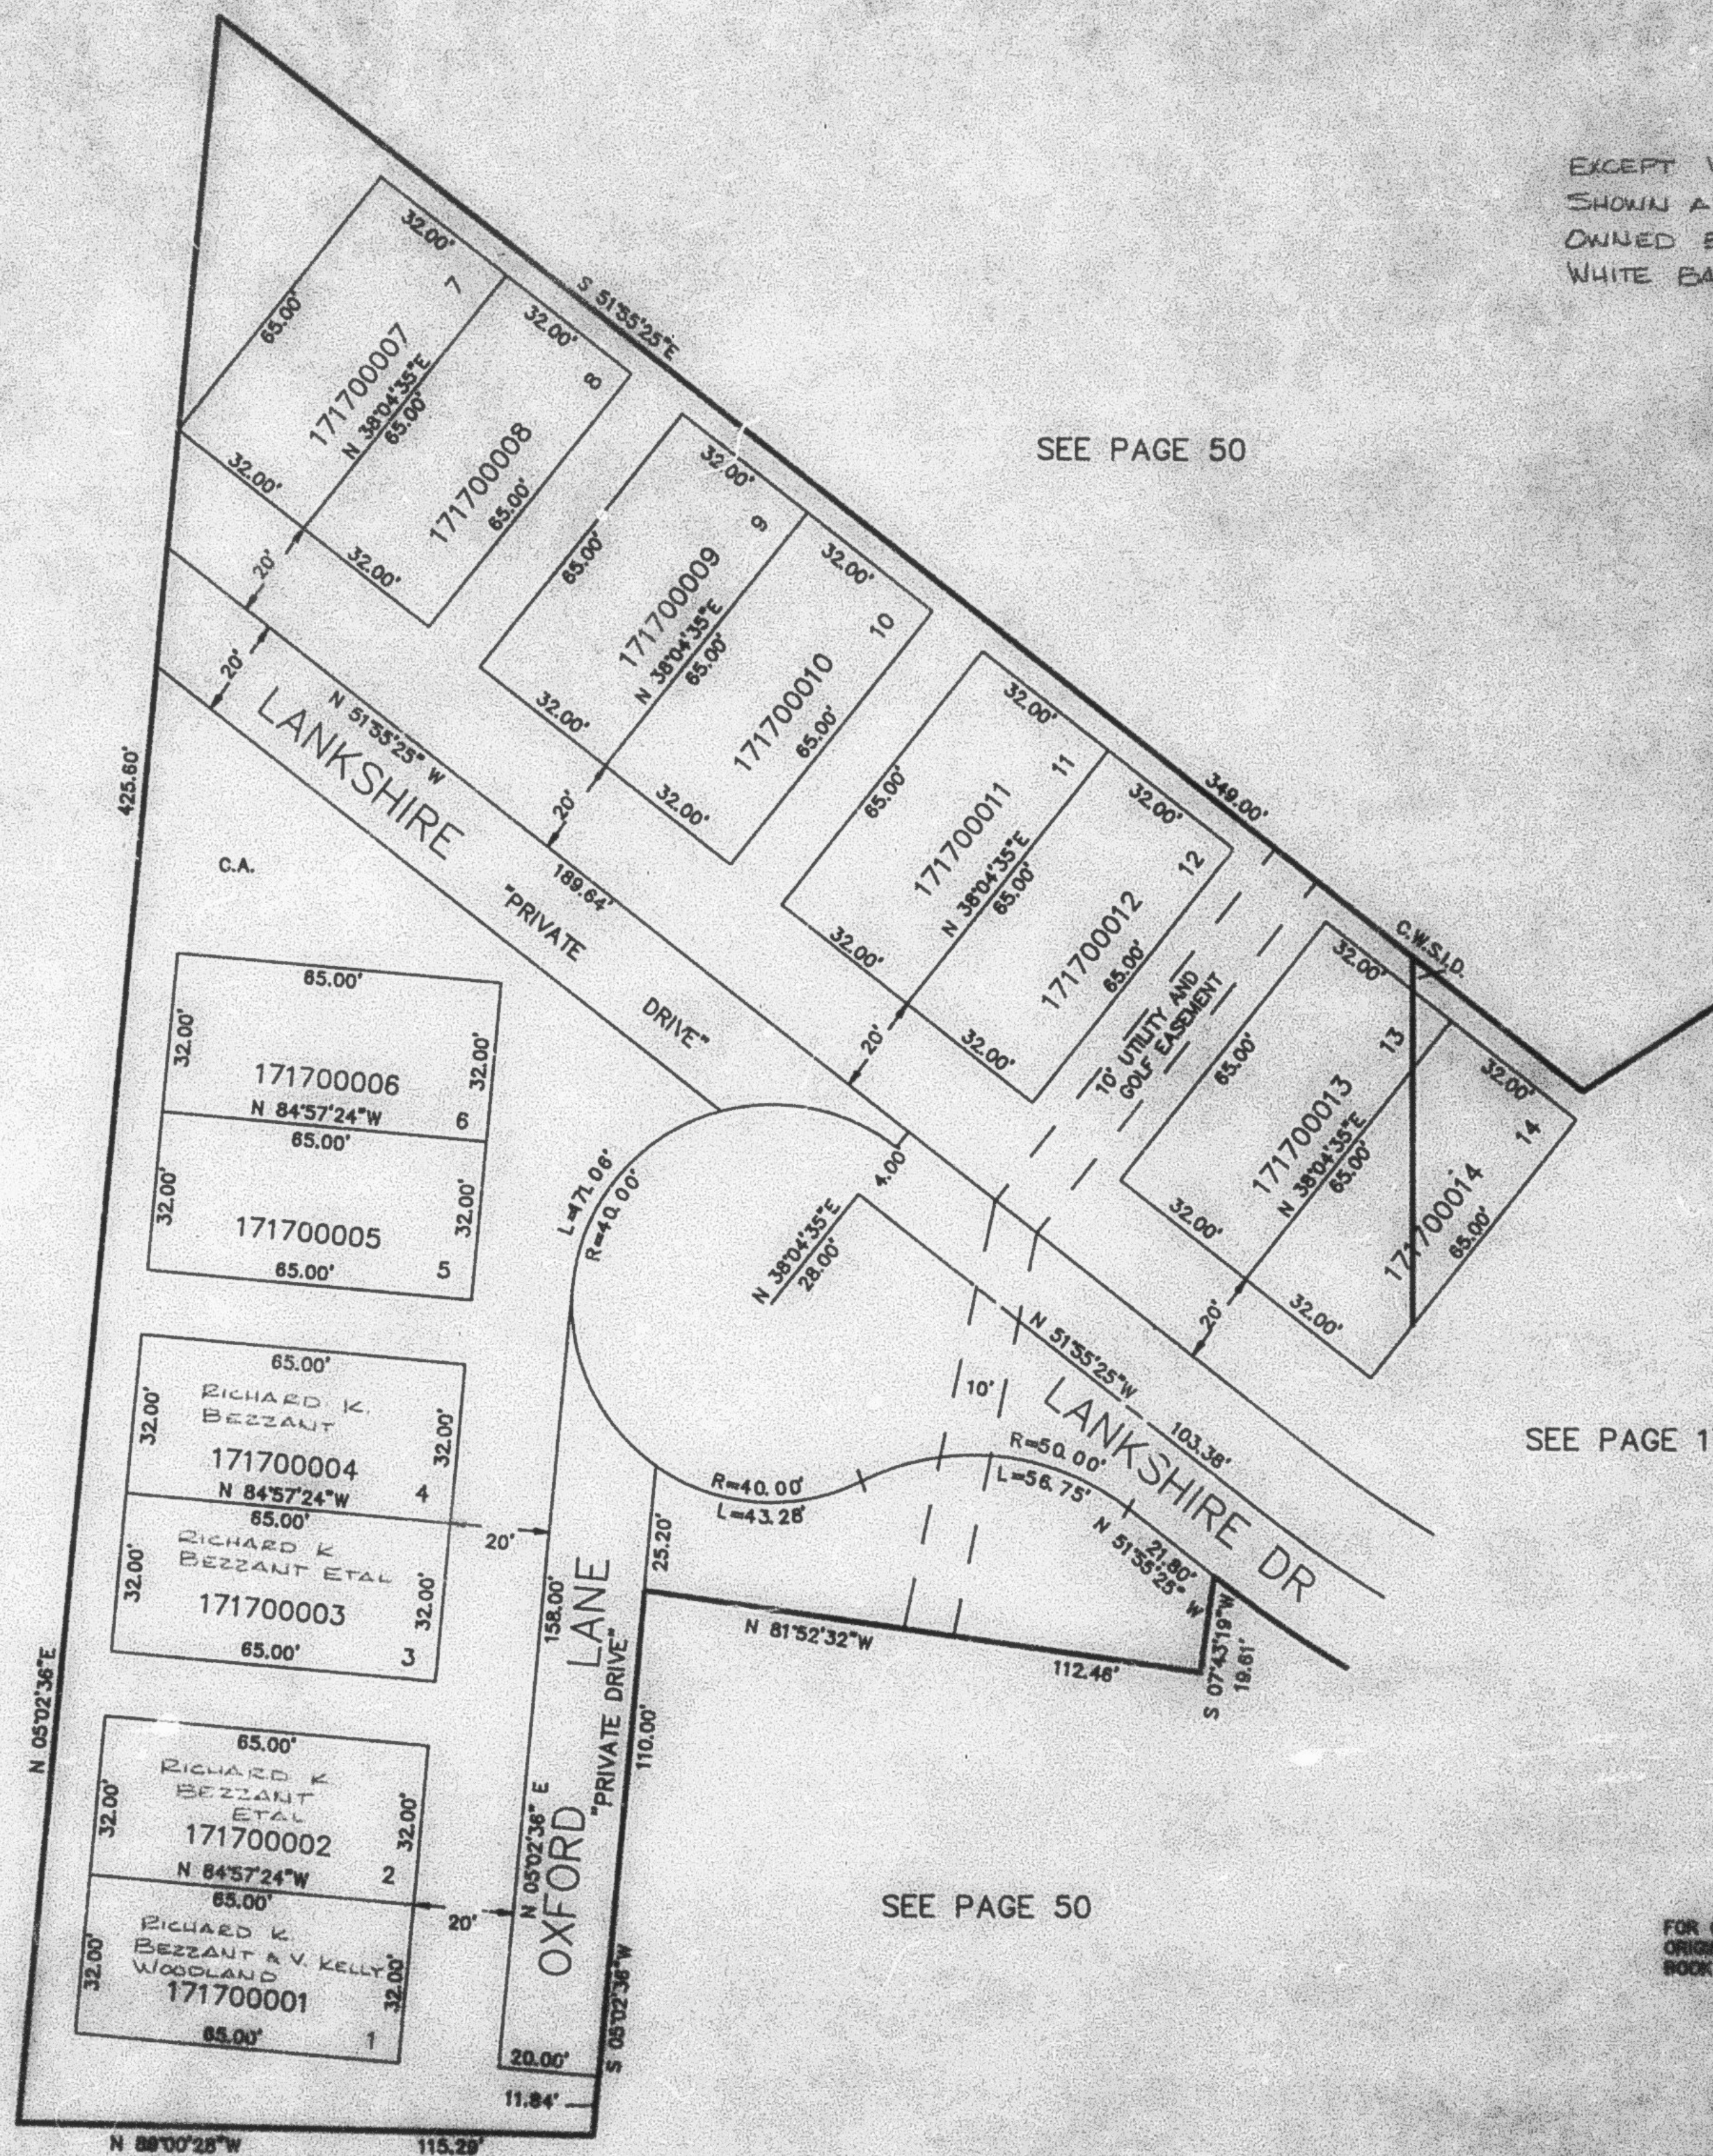

SEE PAGE 171

SEE PAGE 50

FOR COMPLETE ENG DATA SEE
 ORIGINAL DEDICATION PLAT IN
 BOOK 30, PAGE 57 OF RECORDS.