


PART OF THE W 1/2 SEC. 34, T.7N., R.1W., S.L.B. & M.
GREYSTONE ESTATES SUBDIVISION PH. 1

IN NORTH OGDEN CITY

SCALE 1" = 100'

AND LOTS 2, 12, 13 AND 18

SEE PAGE 82

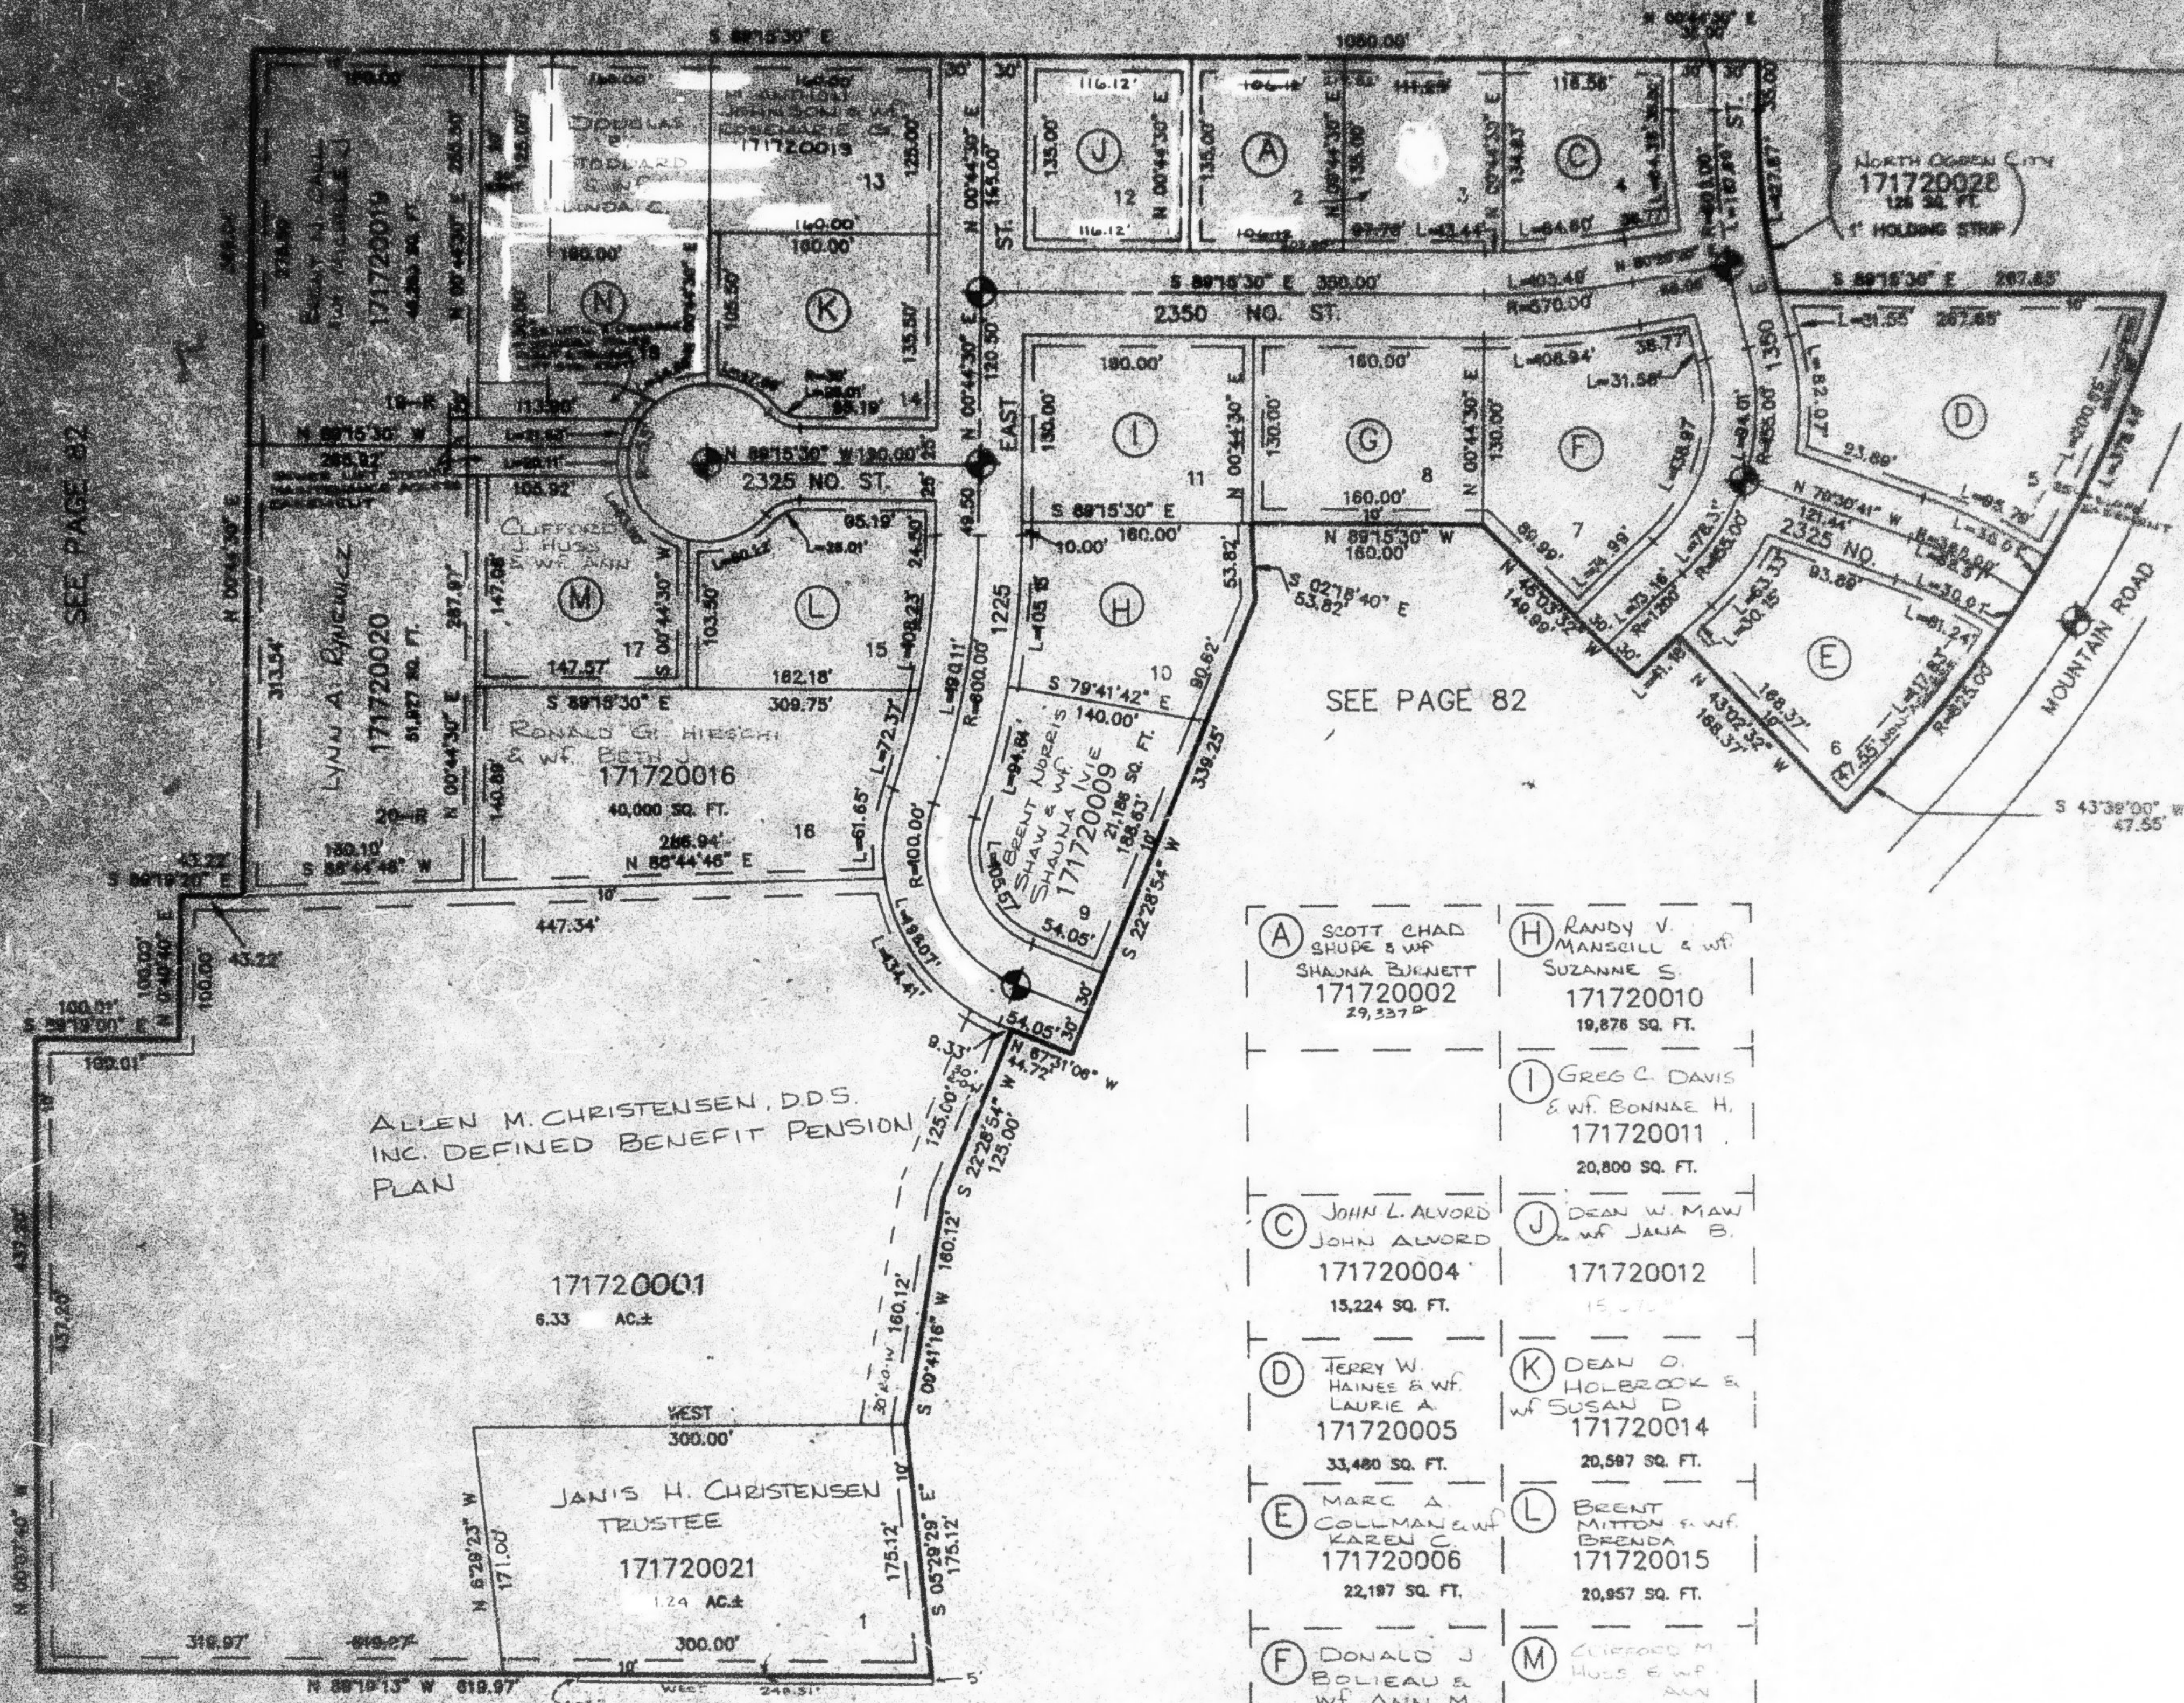

SEE PAGE 82

7' UTILITY & DRAINAGE EASEMENTS EACH
SIDE OF PROPERTY LINES AS INDICATED
BY DASHED LINES EXCEPT AS OTHERWISE
SHOWN.

FOR COMPLETE ENG DATA SEE
ORIGINAL DEDICATION PLAT IN
BOOK 31, PAGE 11 OF RECORDS.

* SEE AMENDED PLAT IN
BOOK 31, PAGE 50 OF
RECORDS.

(A) SCOTT CHAD SHUPE & WIFE SHARNA BURNETT 171720002 29,337 SQ. FT.	(H) RANDY V. MANSCELL & WIFE SUZANNE S. 171720010 19,876 SQ. FT.
(C) JOHN L. ALVORD JOHN ALVORD 171720004 15,224 SQ. FT.	(I) GREG C. DAVIS & WIFE BONNAE H. 171720011 20,800 SQ. FT.
(D) TERRY W. HAINES & WIFE LAURIE A. 171720005 33,480 SQ. FT.	(J) DEAN W. MAW & WIFE JANA B. 171720012 15,712 SQ. FT.
(E) MARC A. COLLMAN & WIFE KAREN C. 171720006 22,197 SQ. FT.	(K) DEAN O. HOLBROOK & WIFE SUSAN D. 171720014 20,587 SQ. FT.
(F) DONALD J. BOLIEU & WIFE ANN M. 171720007 24,897 SQ. FT.	(L) BRENT MITTON & WIFE BRENDA 171720015 20,957 SQ. FT.
(G) BOYD KENT LINDSEY & WIFE LINDA D. 171720008 20,800 SQ. FT.	(M) CLIFFORD M. HUSS & WIFE ANN 171720017 20,429 SQ. FT.
	(N) 171720018