

PART OF THE W. 1/2, SEC. 34, T.7N., R.1W., S.L.B. & M.
GREYSTONE ESTATES SUBDIVISION PH. 1


IN NORTH OGDEN CITY

SCALE 1" = 100'

TAXING UNIT: 10

AMD. LOTS 2, 12, 13 AND 18 *

SEE PAGE 82

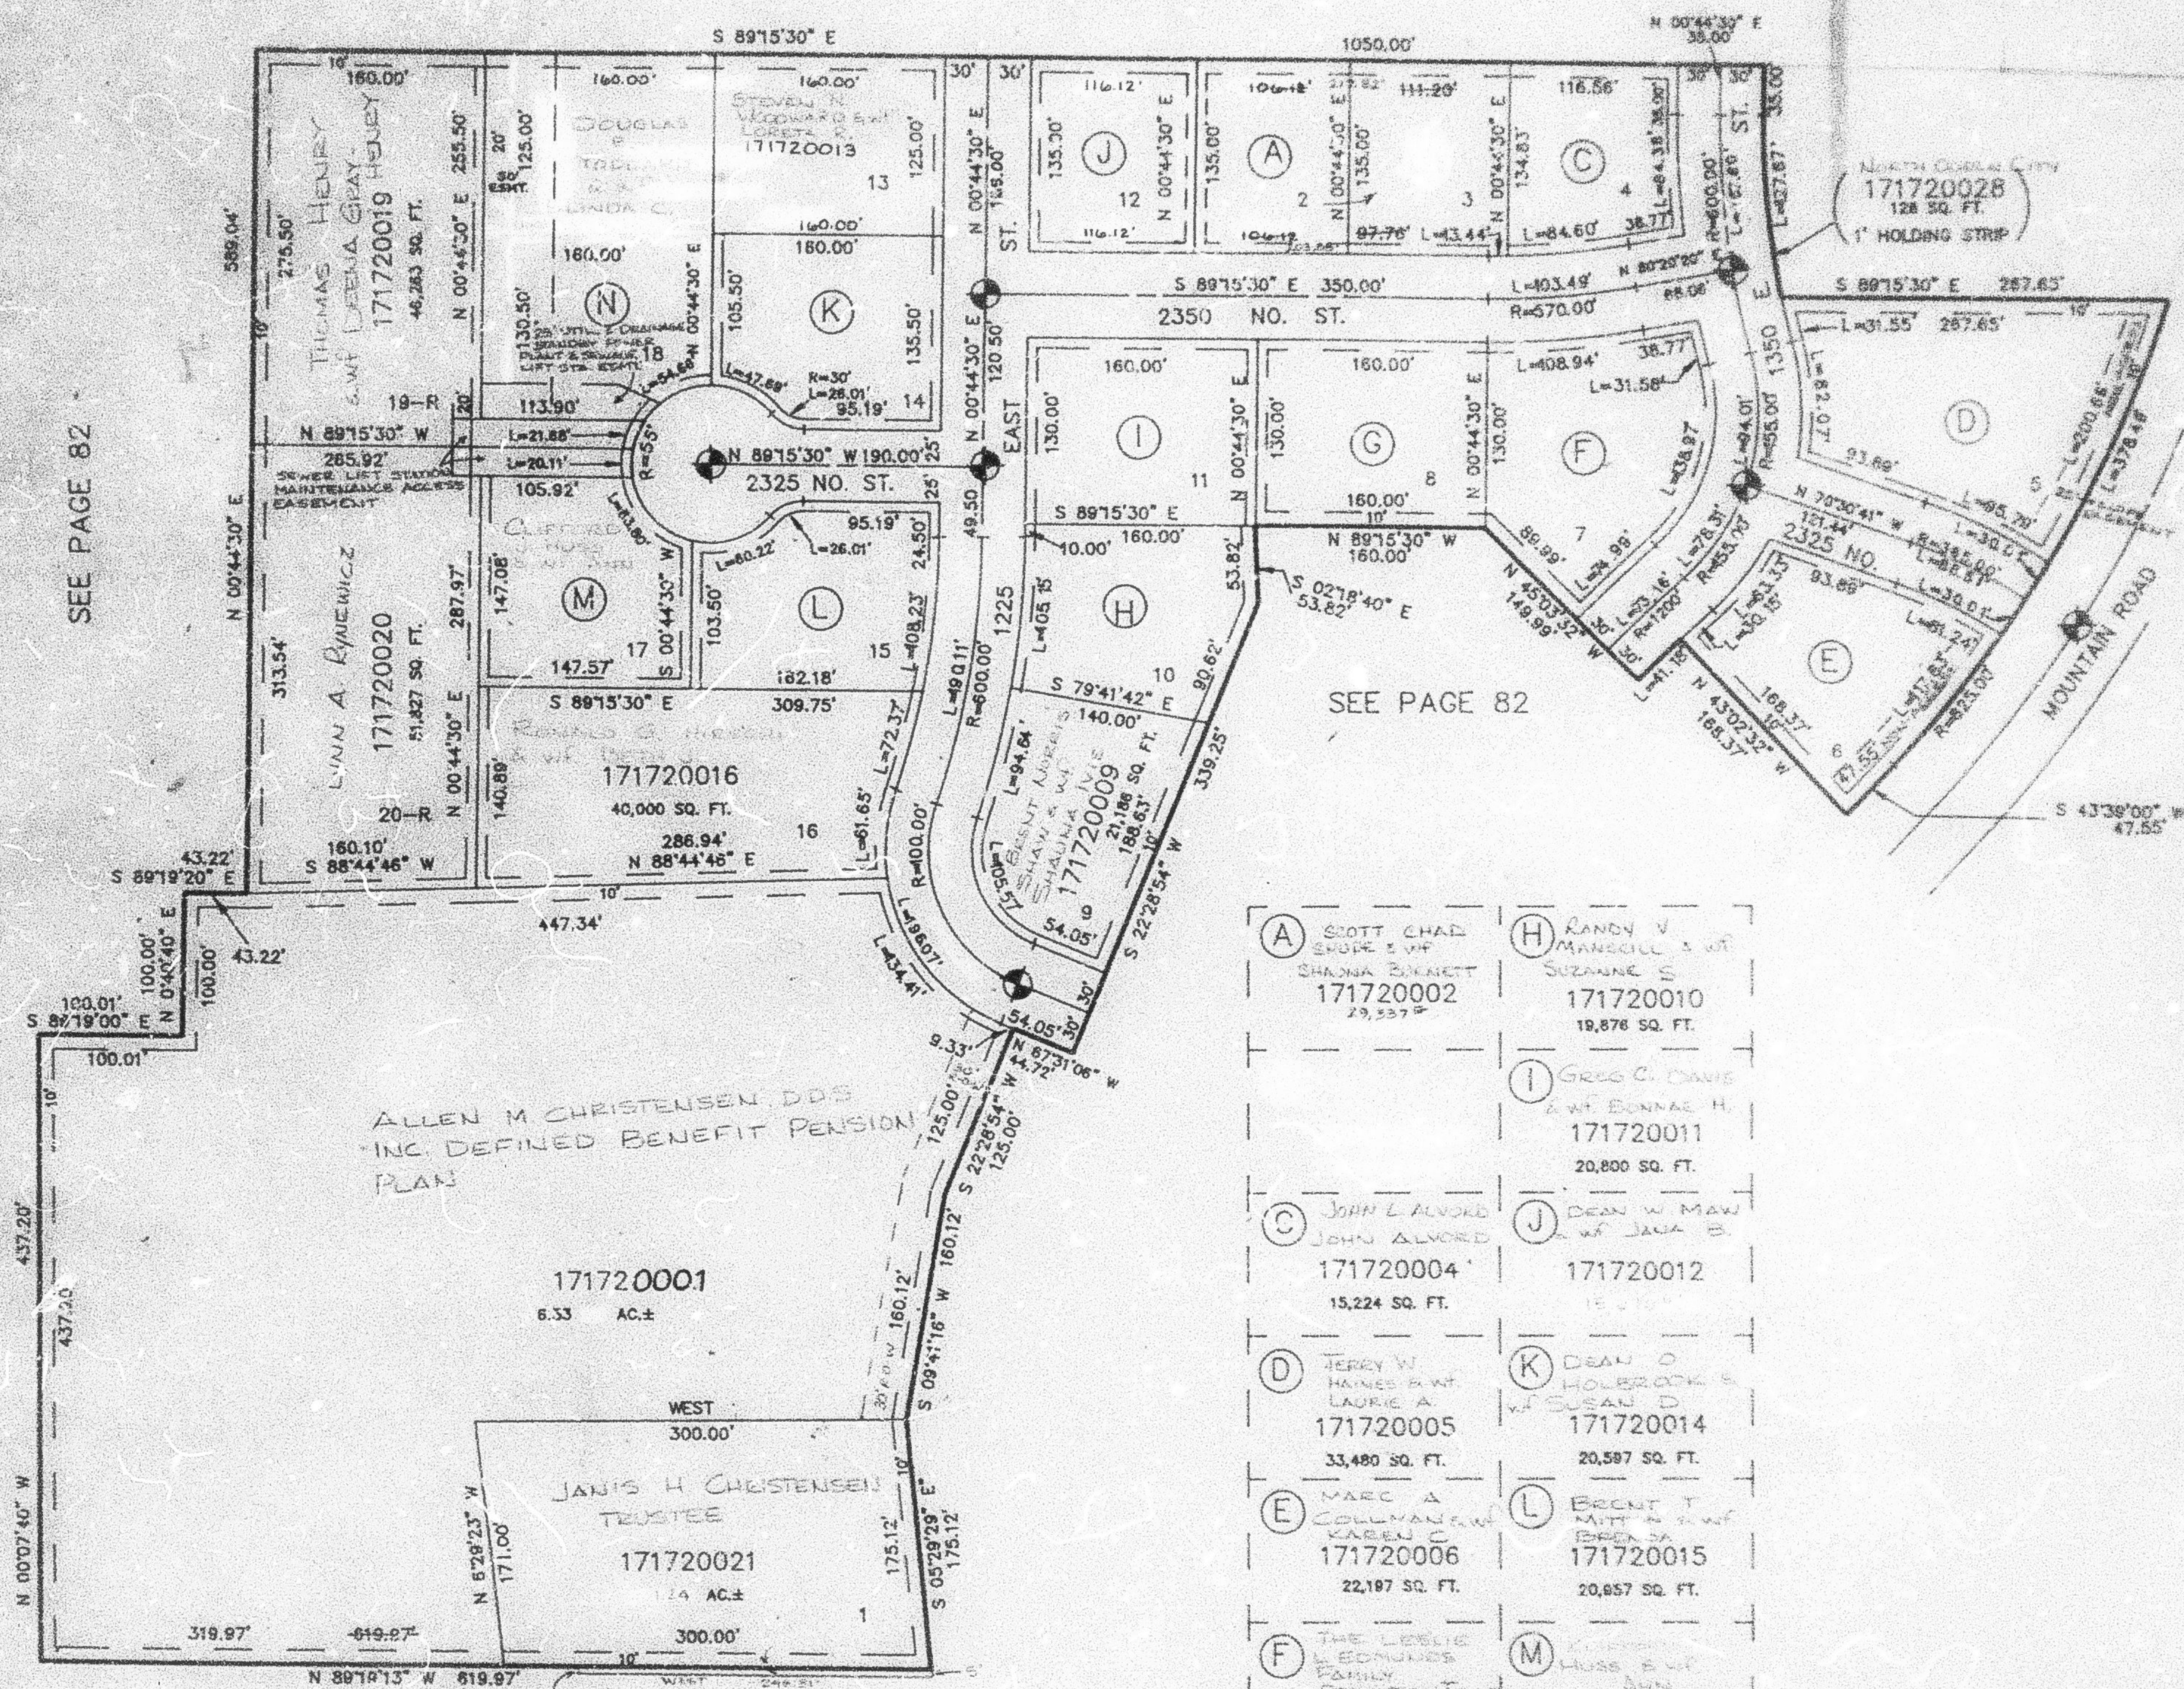

SEE PAGE 82

7' UTILITY & DRAINAGE EASEMENTS-EACH
SIDE OF PROPERTY LINES AS INDICATED
BY DASHED LINES EXCEPT AS OTHERWISE
SHOWN.

FOR COMPLETE ENG DATA SEE
ORIGINAL DEDICATION PLAT IN
BOOK 31, PAGE 11 OF RECORDS.

* SEE AMENDED PLAT IN
BOOK 31, PAGE 50 OF
RECORDS.

(A) SCOTT CHAD SHORE & WIFE SHANNA BAKER 171720002 29,537 SQ. FT.	(H) RANDY V MANSUCCI & WIFE SUZANNE S 171720010 19,876 SQ. FT.
(C) JOHN L ALVORD JOHN ALVORD 171720004 15,224 SQ. FT.	(I) GREG C. DAVIS & WIFE BONNIE H. 171720011 20,800 SQ. FT.
(D) JERRY W HAINES & WIFE LAURIE A 171720005 33,480 SQ. FT.	(J) DEAN W MAW & WIFE JANA B. 171720012 15,310 SQ. FT.
(E) MARC A COLLMAN & WIFE KAREN C 171720006 22,187 SQ. FT.	(K) DEAN O HOLBROOK & WIFE SUSAN D 171720014 20,587 SQ. FT.
(F) THE LESLIE LEONARD FAMILY PROTECTION TRUST 171720007 24,687 SQ. FT.	(L) BRONT T MITCHELL & WIFE BREA J 171720015 20,857 SQ. FT.
(G) ROYD KENT LINDSEY & WIFE LINDA O 171720008 20,800 SQ. FT.	(M) KENNETH HOSS & WIFE DAWN 171720017 20,428 SQ. FT.
(N) DOUGLAS B. STODOLSKI & WIFE LINDA C 171720018 20,800 SQ. FT.	