


PART OF THE W. 1/2, SEC. 34, T.7N., R.1W., S.L.B. & M.
GREYSTONE ESTATES SUBDIVISION PH. 1
 *AMENDED LOTS 2, 12, 13 AND 18
 IN NORTH OGDEN CITY
 SCALE 1" = 100"

TAXING UNIT: 10

SEE PAGE 82

SEE PAGE 82

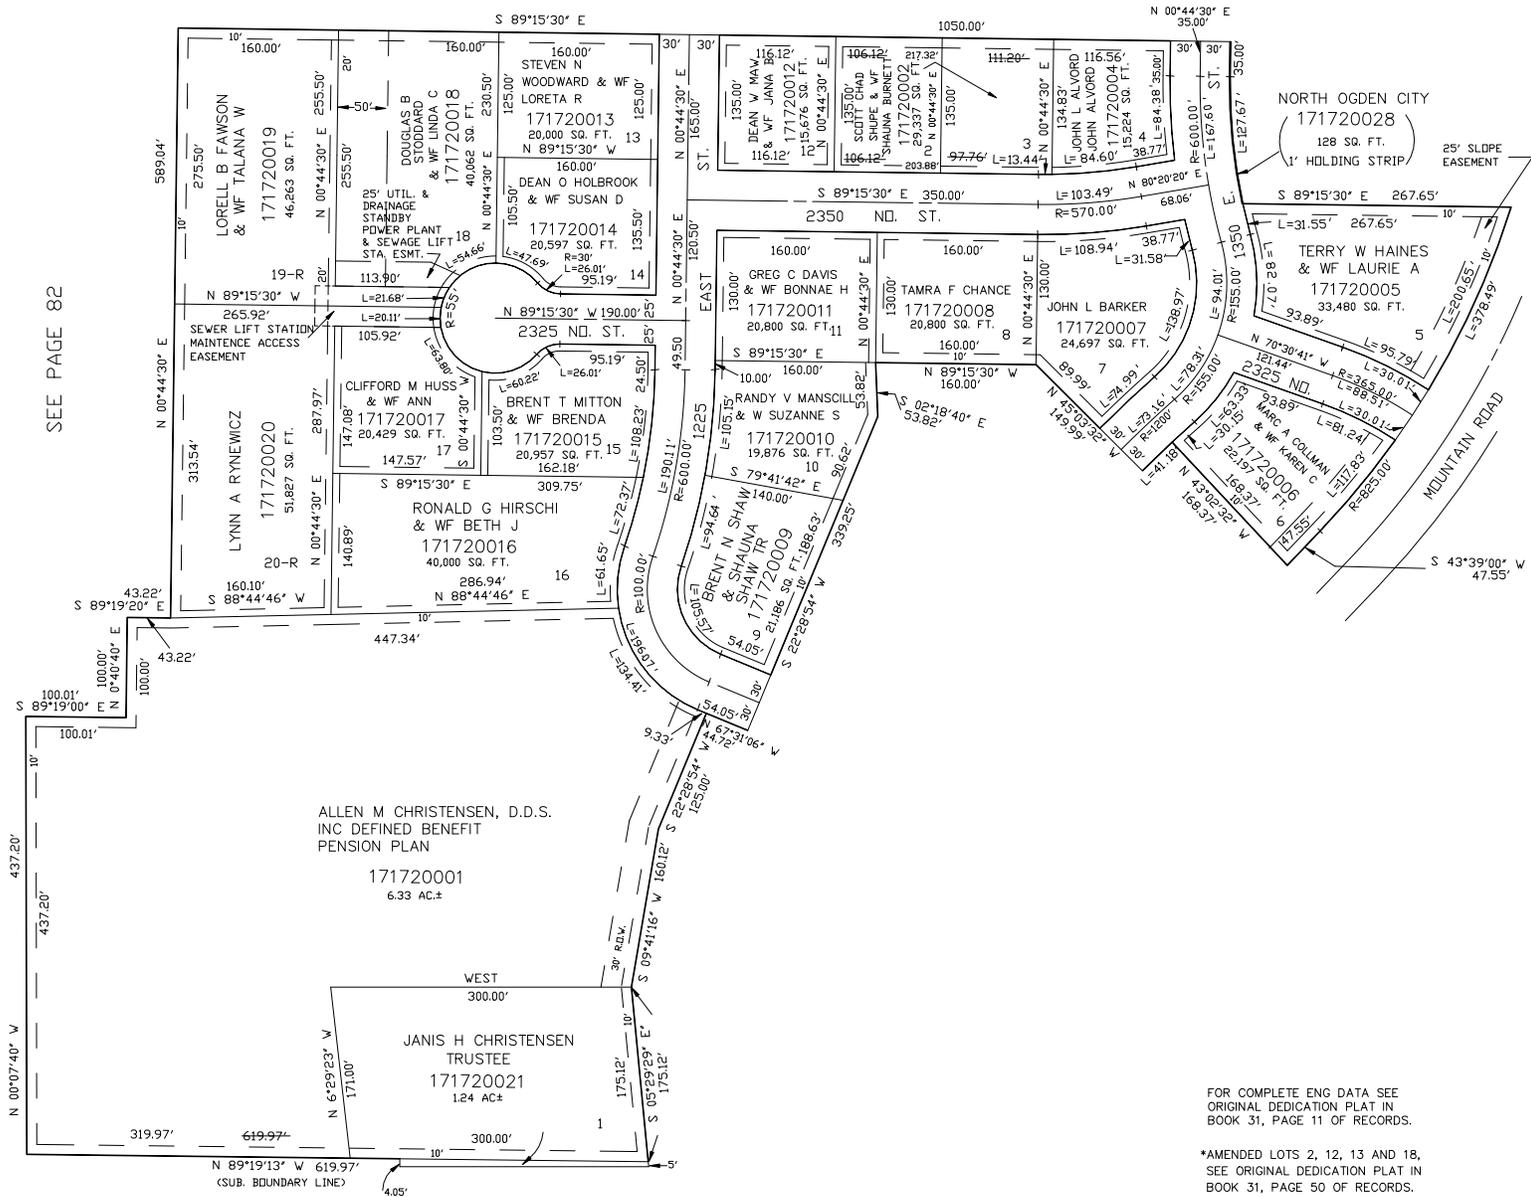

SEE PAGE 82

7' UTILITY & DRAINAGE EASEMENTS EACH SIDE OF PROPERTY LINES AS INDICATED BY DASHED LINES EXCEPT AS OTHERWISE SHOWN.

FOR COMPLETE ENG DATA SEE ORIGINAL DEDICATION PLAT IN BOOK 31, PAGE 11 OF RECORDS.

*AMENDED LOTS 2, 12, 13 AND 18, SEE ORIGINAL DEDICATION PLAT IN BOOK 31, PAGE 50 OF RECORDS.