


PART OF THE W. 1/2, SEC. 34, T.7N., R.1W., S.L.B. & M.  
**GREYSTONE ESTATES SUBDIVISION PH. 1**  
 \*AMENDED LOTS 2, 12, 13 AND 18  
 IN NORTH OGDEN CITY  
 SCALE 1" = 100"

TAXING UNIT: 10

SEE PAGE 82

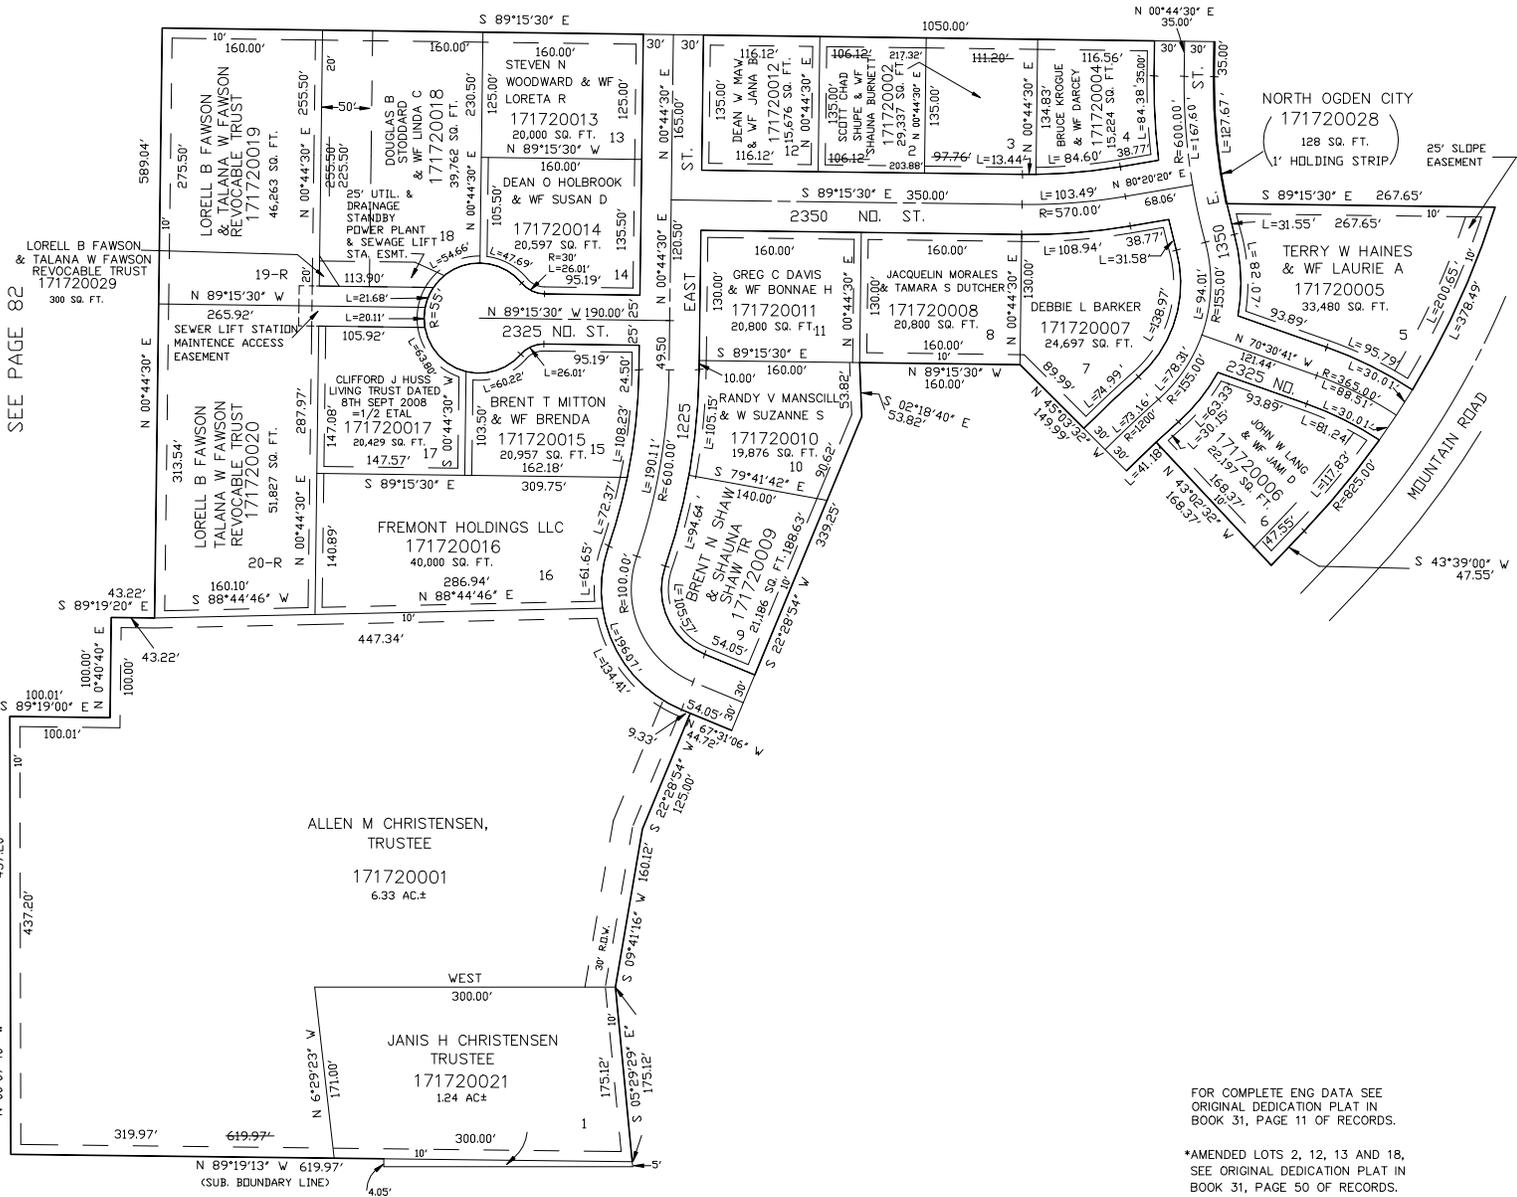

SEE PAGE 82

SEE PAGE 82

7' UTILITY & DRAINAGE EASEMENTS EACH  
 SIDE OF PROPERTY LINES AS INDICATED  
 BY DASHED LINES EXCEPT AS OTHERWISE  
 SHOWN.

FOR COMPLETE ENG DATA SEE  
 ORIGINAL DEDICATION PLAT IN  
 BOOK 31, PAGE 11 OF RECORDS.

\*AMENDED LOTS 2, 12, 13 AND 18,  
 SEE ORIGINAL DEDICATION PLAT IN  
 BOOK 31, PAGE 50 OF RECORDS.