


PART OF THE W. 1/2, SEC. 34, T.7N., R.1W., S.L.B. & M. GREYSTONE ESTATES SUBDIVISION PH. 1

*AMENDED LOTS 2, 12, 13 AND 18
IN NORTH OGDEN CITY
SCALE 1" = 100"

TAXING UNIT: 10

SEE PAGE 82

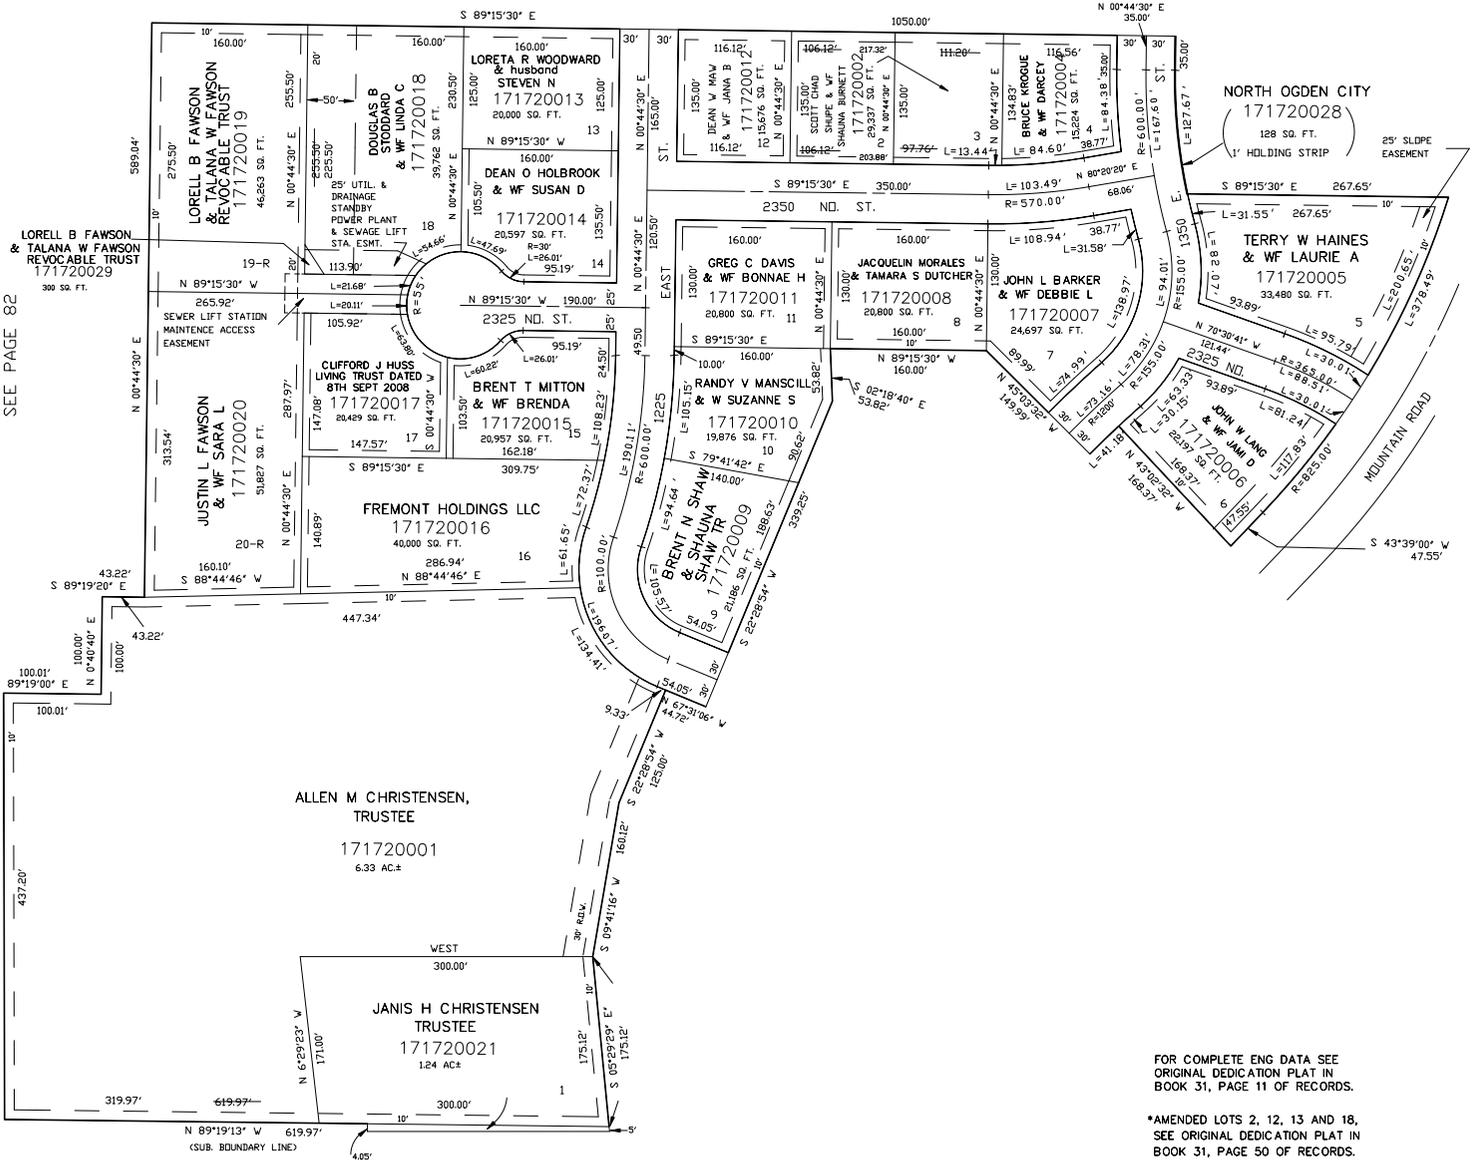

FOR COMPLETE ENG DATA SEE ORIGINAL DEDICATION PLAT IN BOOK 31, PAGE 11 OF RECORDS.

*AMENDED LOTS 2, 12, 13 AND 18, SEE ORIGINAL DEDICATION PLAT IN BOOK 31, PAGE 50 OF RECORDS.

7' UTILITY & DRAINAGE EASEMENTS EACH SIDE OF PROPERTY LINES AS INDICATED BY DASHED LINES EXCEPT AS OTHERWISE SHOWN.

SEE PAGE 82