


PART OF THE W 1/2, SEC. 34, T.7N., R.1W., S.L.B. & M.  
**GREYSTONE ESTATES SUBDIVISION PHASE 2**  
 IN NORTH OGDEN CITY  
 SCALE 1" = 50'

173

TAXING UNIT: 10

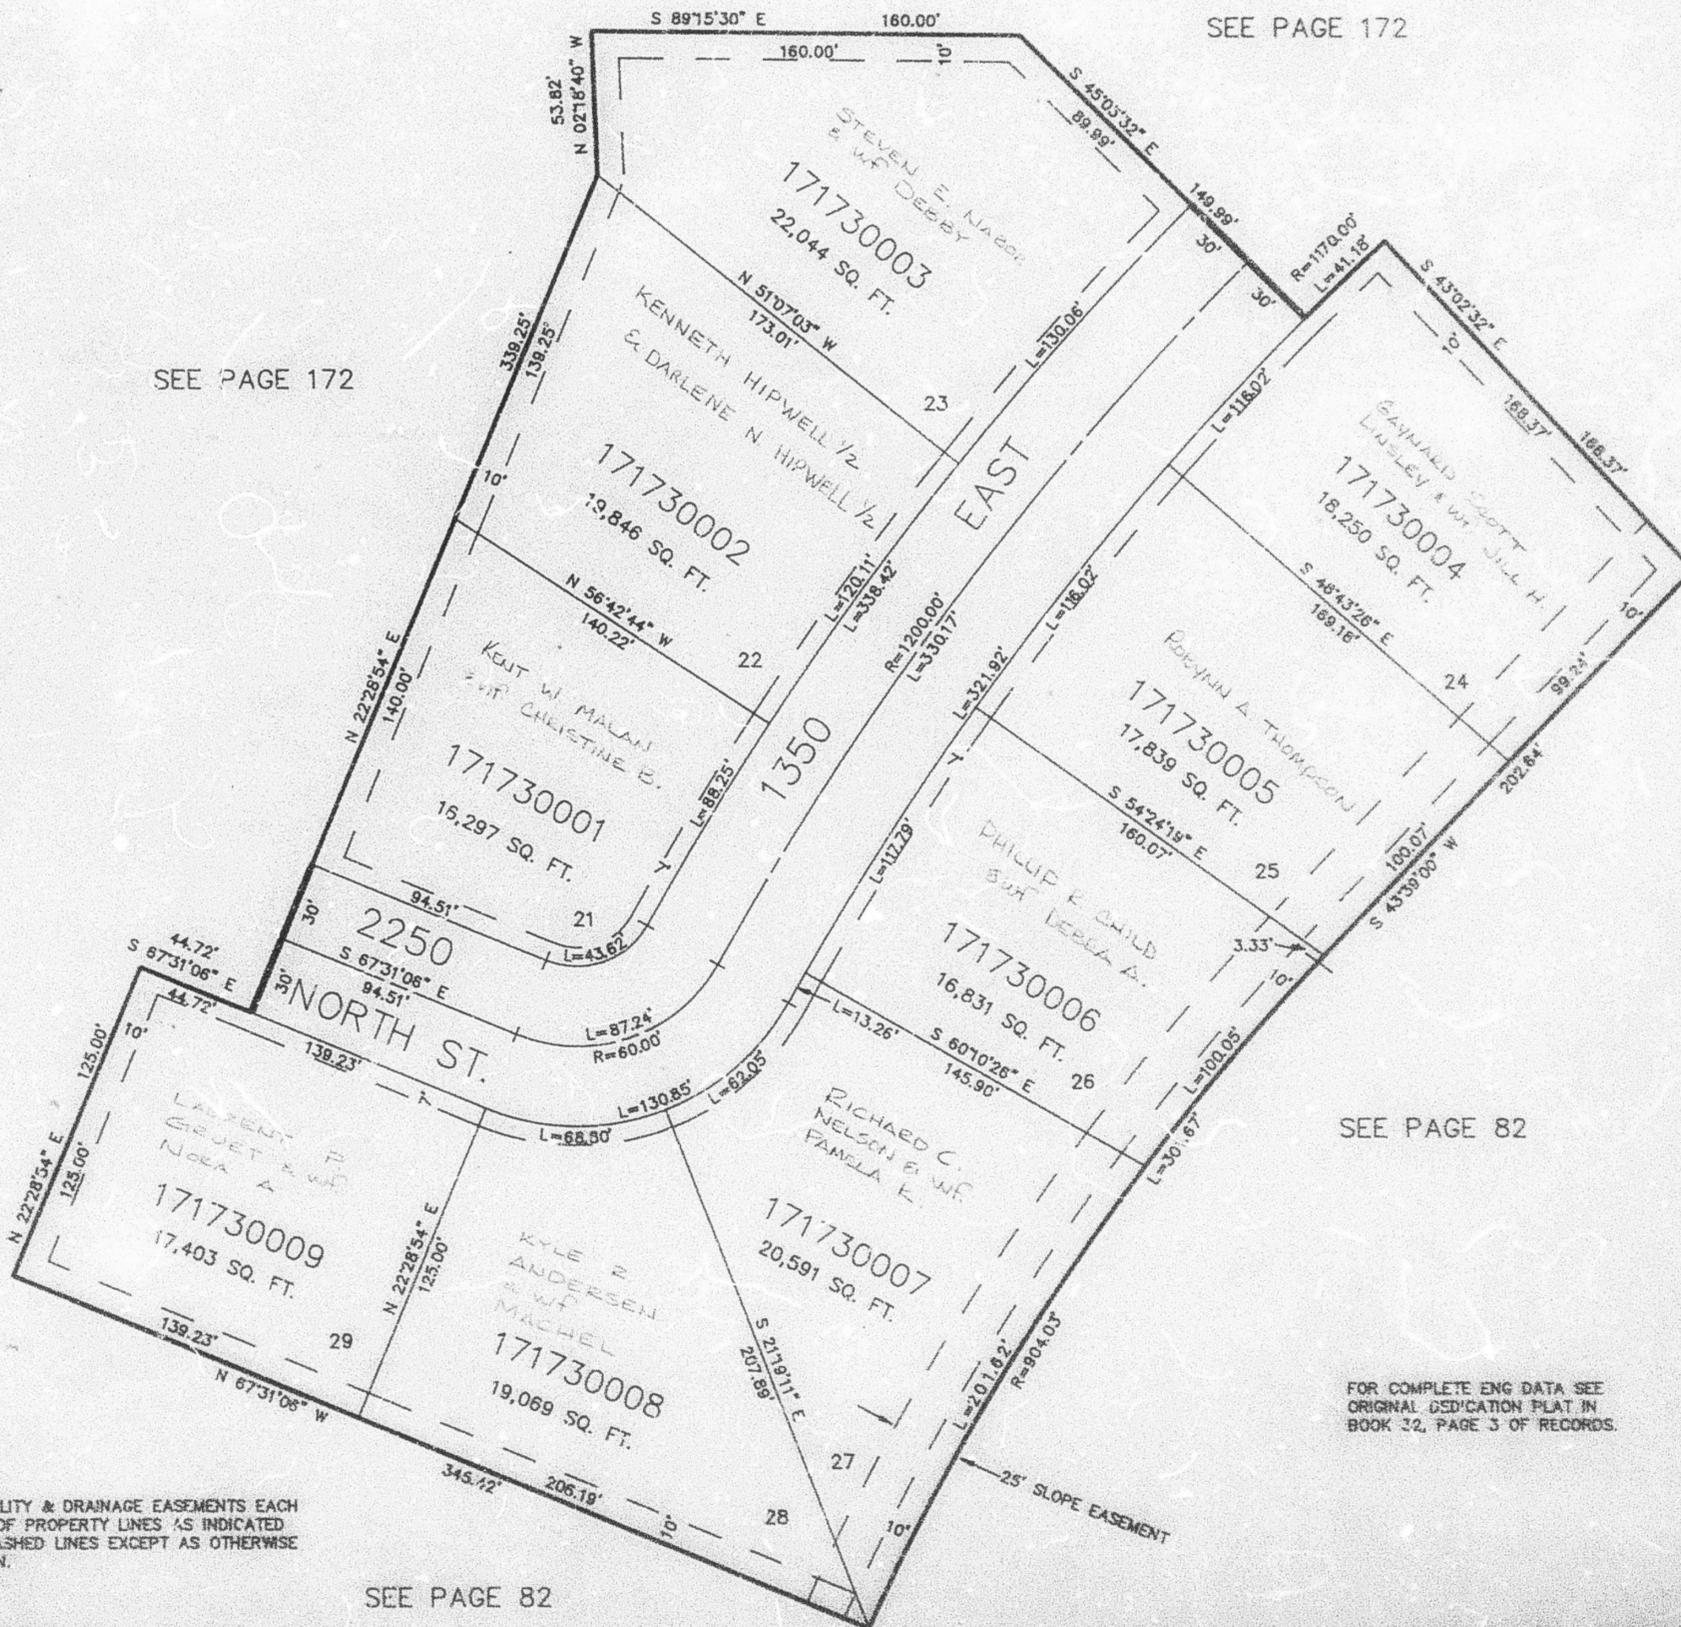

SEE PAGE 172

SEE PAGE 172

SEE PAGE 82

FOR COMPLETE ENG DATA SEE  
 ORIGINAL GSDICATION PLAT IN  
 BOOK 32, PAGE 3 OF RECORDS.

7' UTILITY & DRAINAGE EASEMENTS EACH  
 SIDE OF PROPERTY LINES AS INDICATED  
 BY DASHED LINES EXCEPT AS OTHERWISE  
 SHOWN.

SEE PAGE 82