

PART OF THE NW.1/4, SEC. 28, T.7N., R.1W., S.L.B. & M.

174

NORTH PEAK TERRACE NO. 1

IN NORTH OGDEN CITY

SCALE 1" = 50'


TAXING UNIT:10

SEE PAGE 20

UNLESS OTHERWISE SHOWN
ALL LOTS OWNED BY:
E. G. GREEN CONSTRUCTION INC.

SEE PAGE 24

SEE PAGE 20

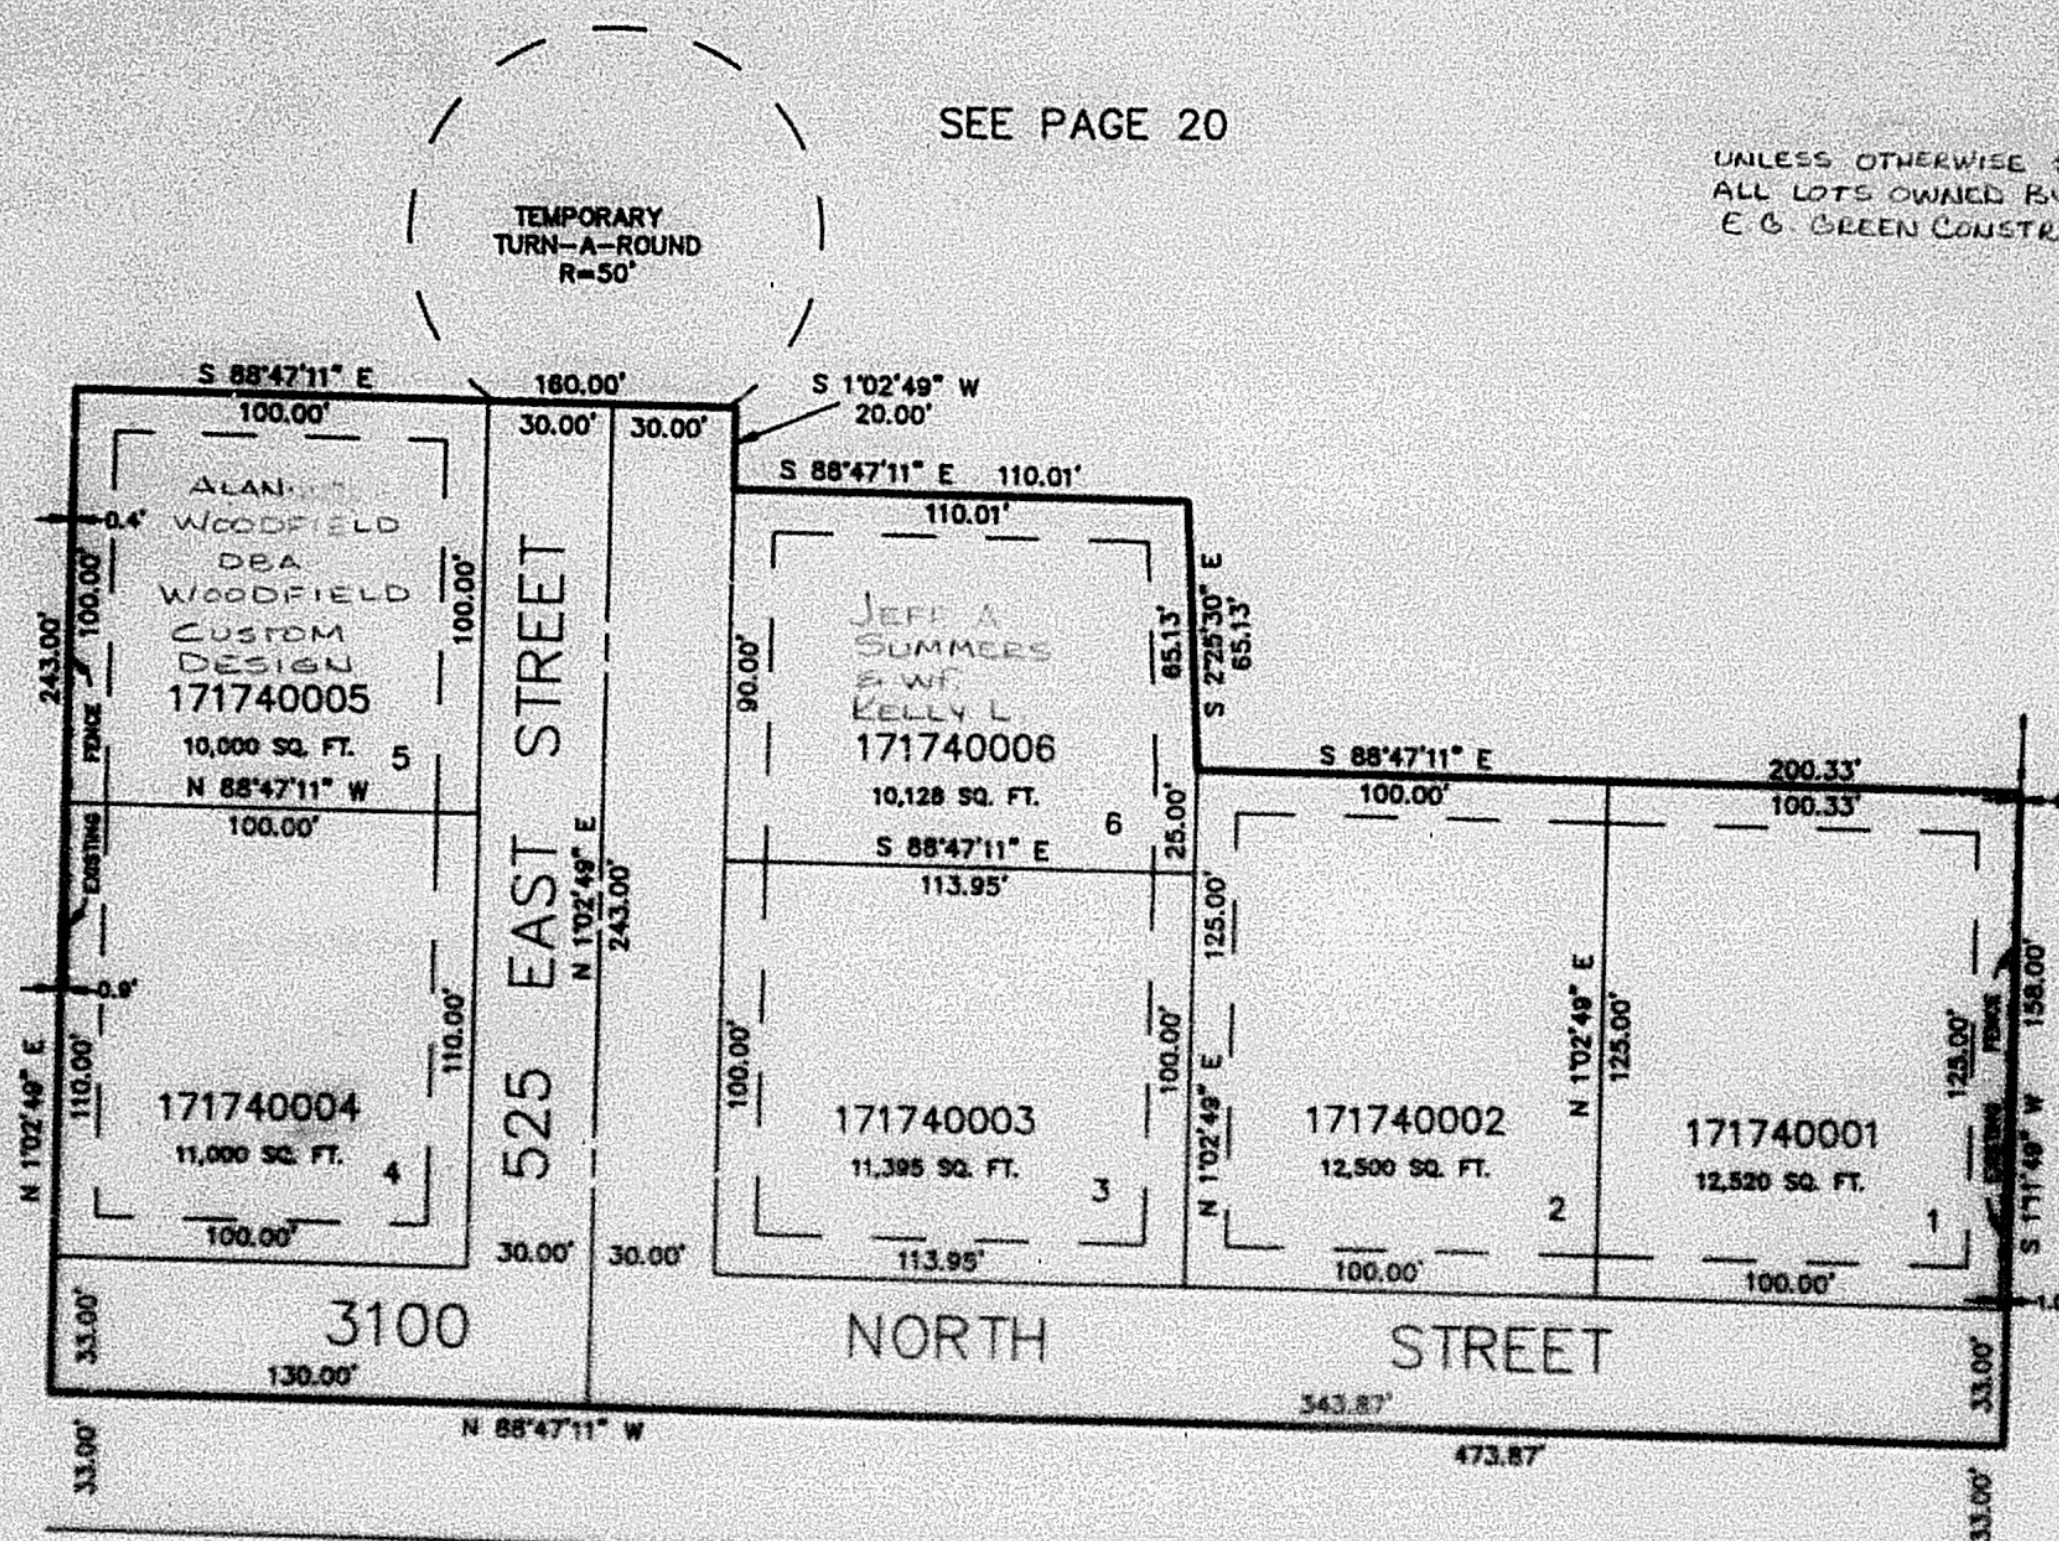

SEE PAGE 20

10' UTILITY & DRAINAGE EASEMENTS EACH
SIDE OF PROPERTY LINES AS INDICATED
BY DASHED LINES EXCEPT AS OTHERWISE
SHOWN.

FOR COMPLETE LIND DATA SEE
ORIGINAL DEDICATION PLAT IN
BOOK 32, PAGE 14 OF RECORDS.