

PART OF THE NE 1/4 OF SEC. 34, T.7N., R.1W., S.L.B. & M.
HERITAGE GROVE SUBDIVISION - PHASE 3

176

TAXING UNIT: 10

IN NORTH OGDEN CITY

SCALE 1" = 50'

EXCEPT WHERE OTHERWISE SHOWN
ALL LOTS OWNED BY:
PROJECT 4


SEE PAGE 84

SEE PAGE 84

SEE PAGE 84

SEE PAGE 84

SEE PAGE 162

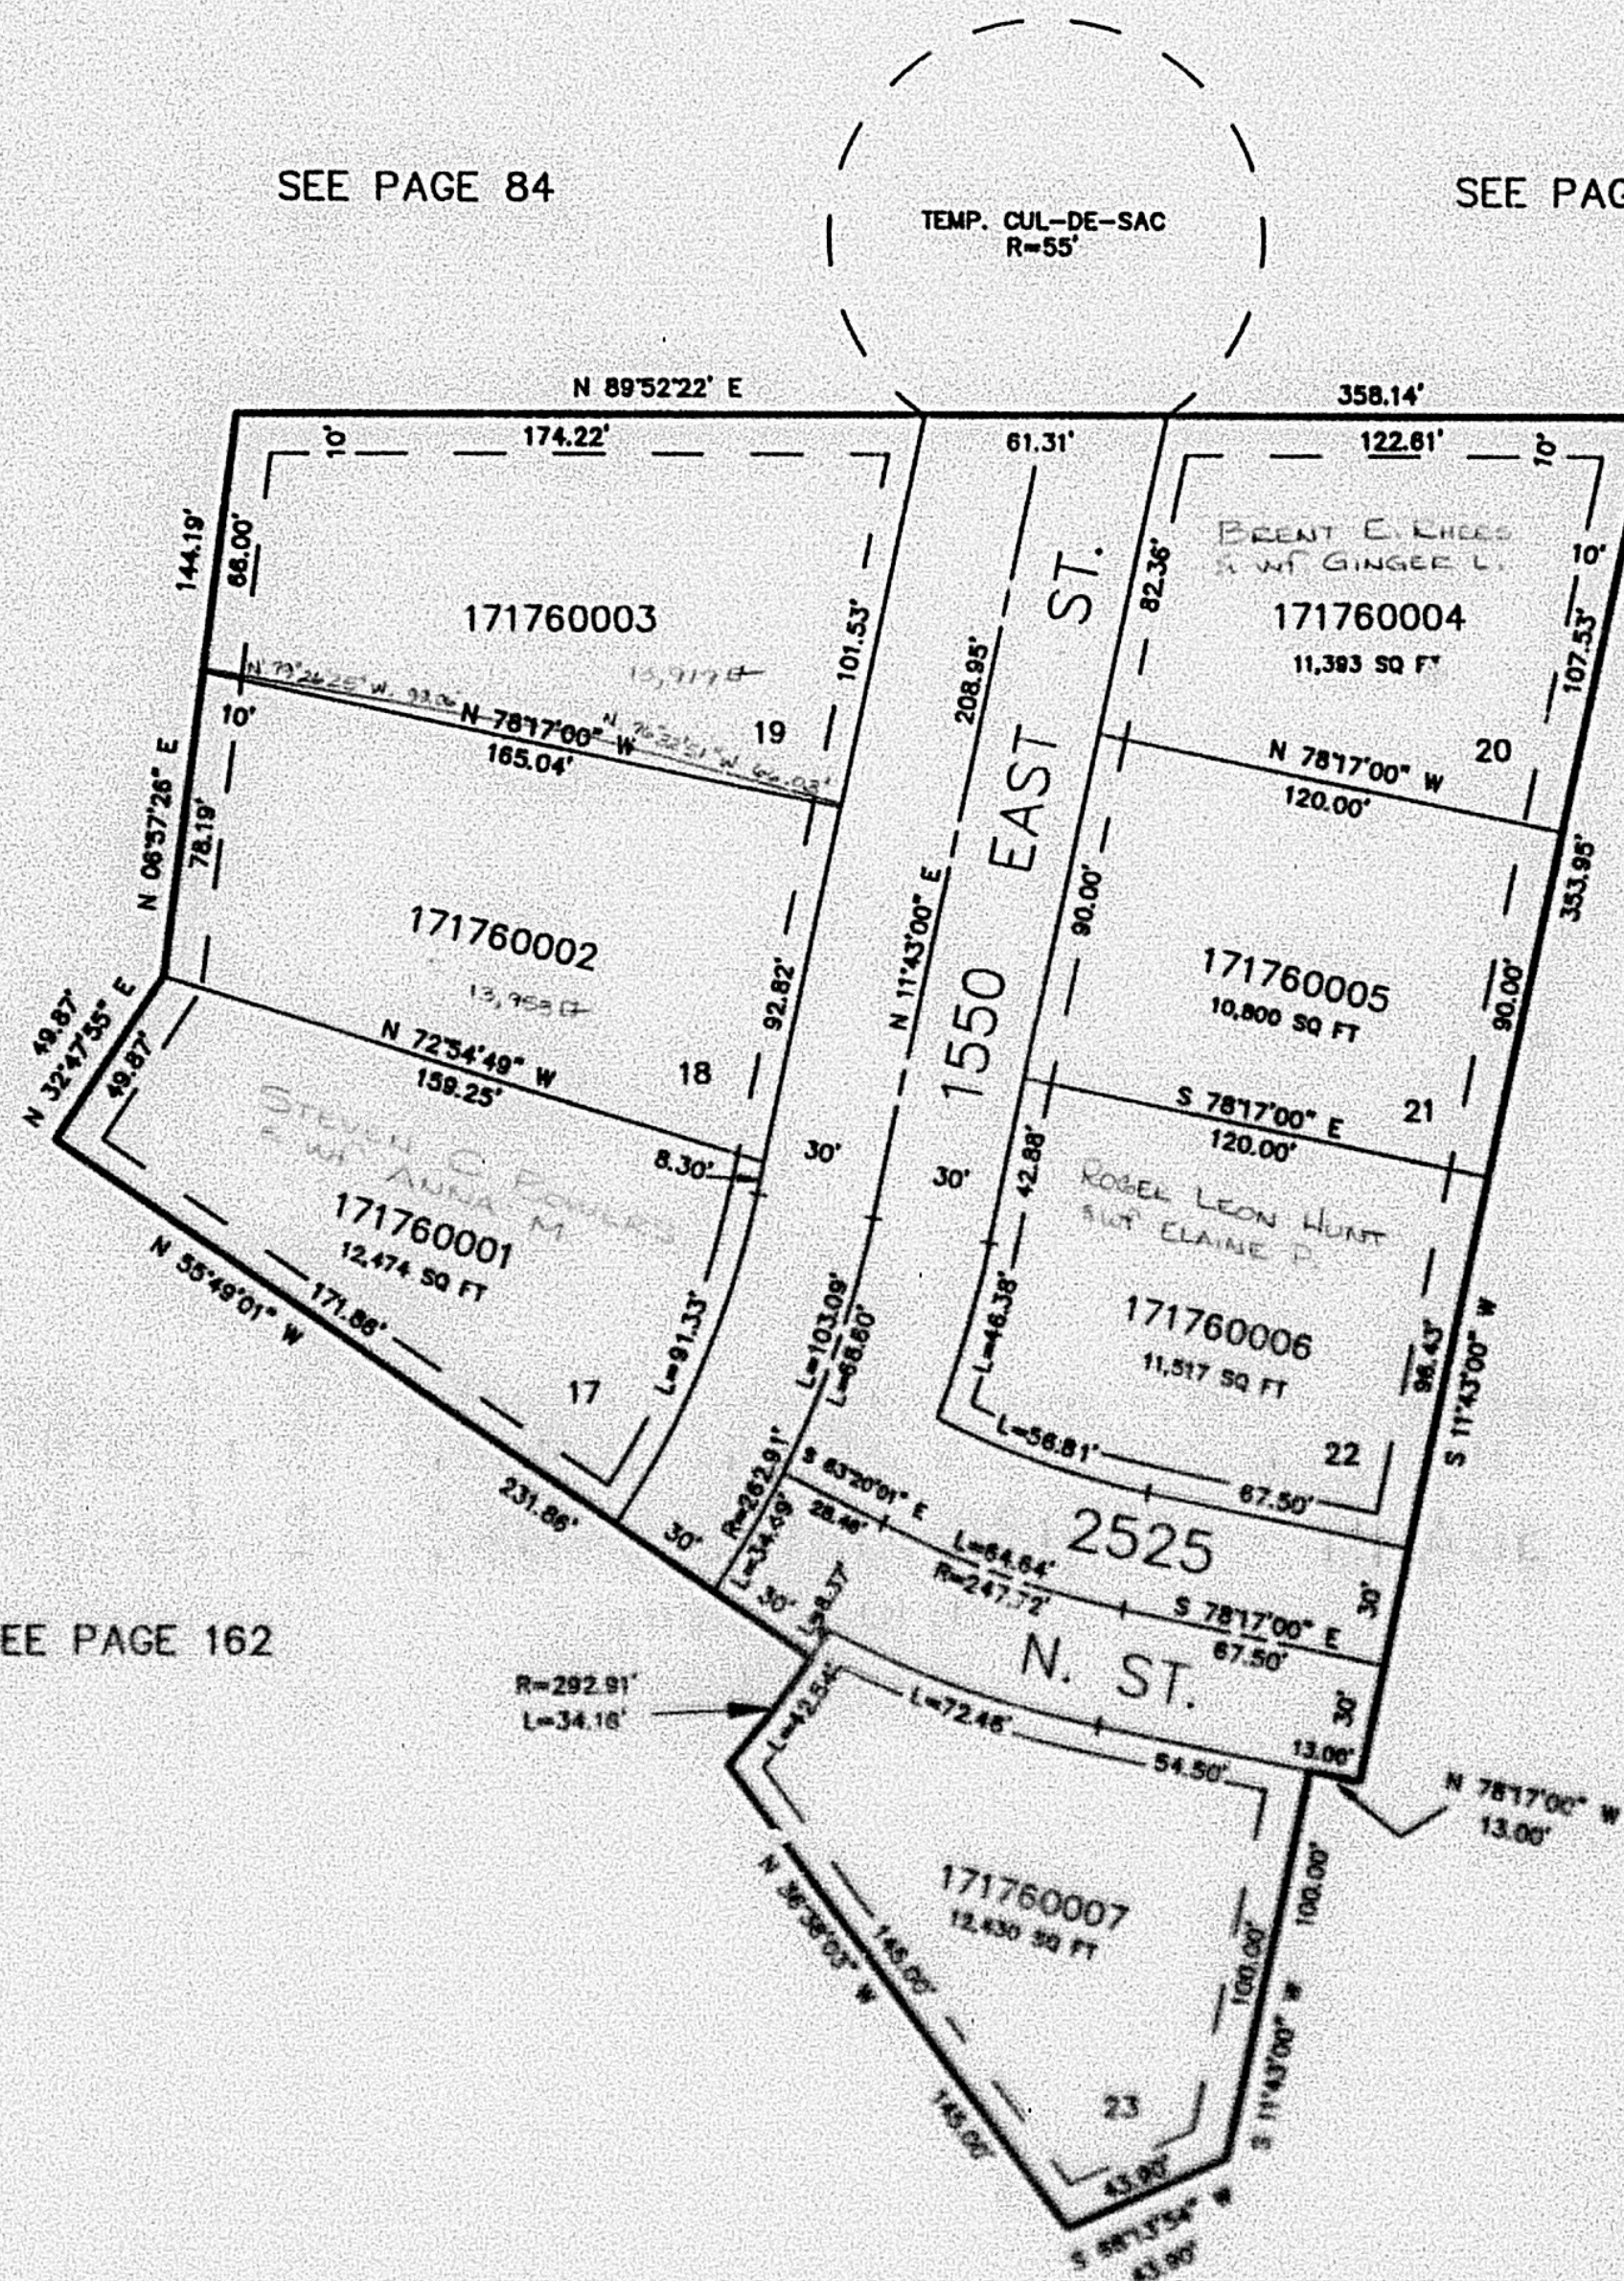

7' UTILITY & DRAINAGE EASEMENTS EACH
SIDE OF PROPERTY LINES AS INDICATED
BY DASHED LINES EXCEPT AS OTHERWISE
SHOWN.

FOR COMPLETE END DATA SEE
ORIGINAL RECDICATION PLAT IN
BOOK 33, PAGE 18 OF RECORDS.