

PART OF THE NE 1/4 SEC 30, T.7N., R.1W., S.L.B. & M.
MOUNTAIN MEADOW ESTATES SUBDIVISION PLAT 2

IN PLEASANT VIEW CITY
SCALE 1" = 50'

TAXING UNIT: 11

178


UNLESS OTHERWISE SHOWN
ALL LOTS OWNED BY:
GENE L. SMITH & WIFE JONNE R.

SEE PAGE 132

SEE PAGE 59

SEE PAGE 59

10' UTILITY & DRAINAGE EASEMENTS EACH
SIDE OF PROPERTY LINES AS INDICATED
BY DASHED LINES EXCEPT AS OTHERWISE
SHOWN.

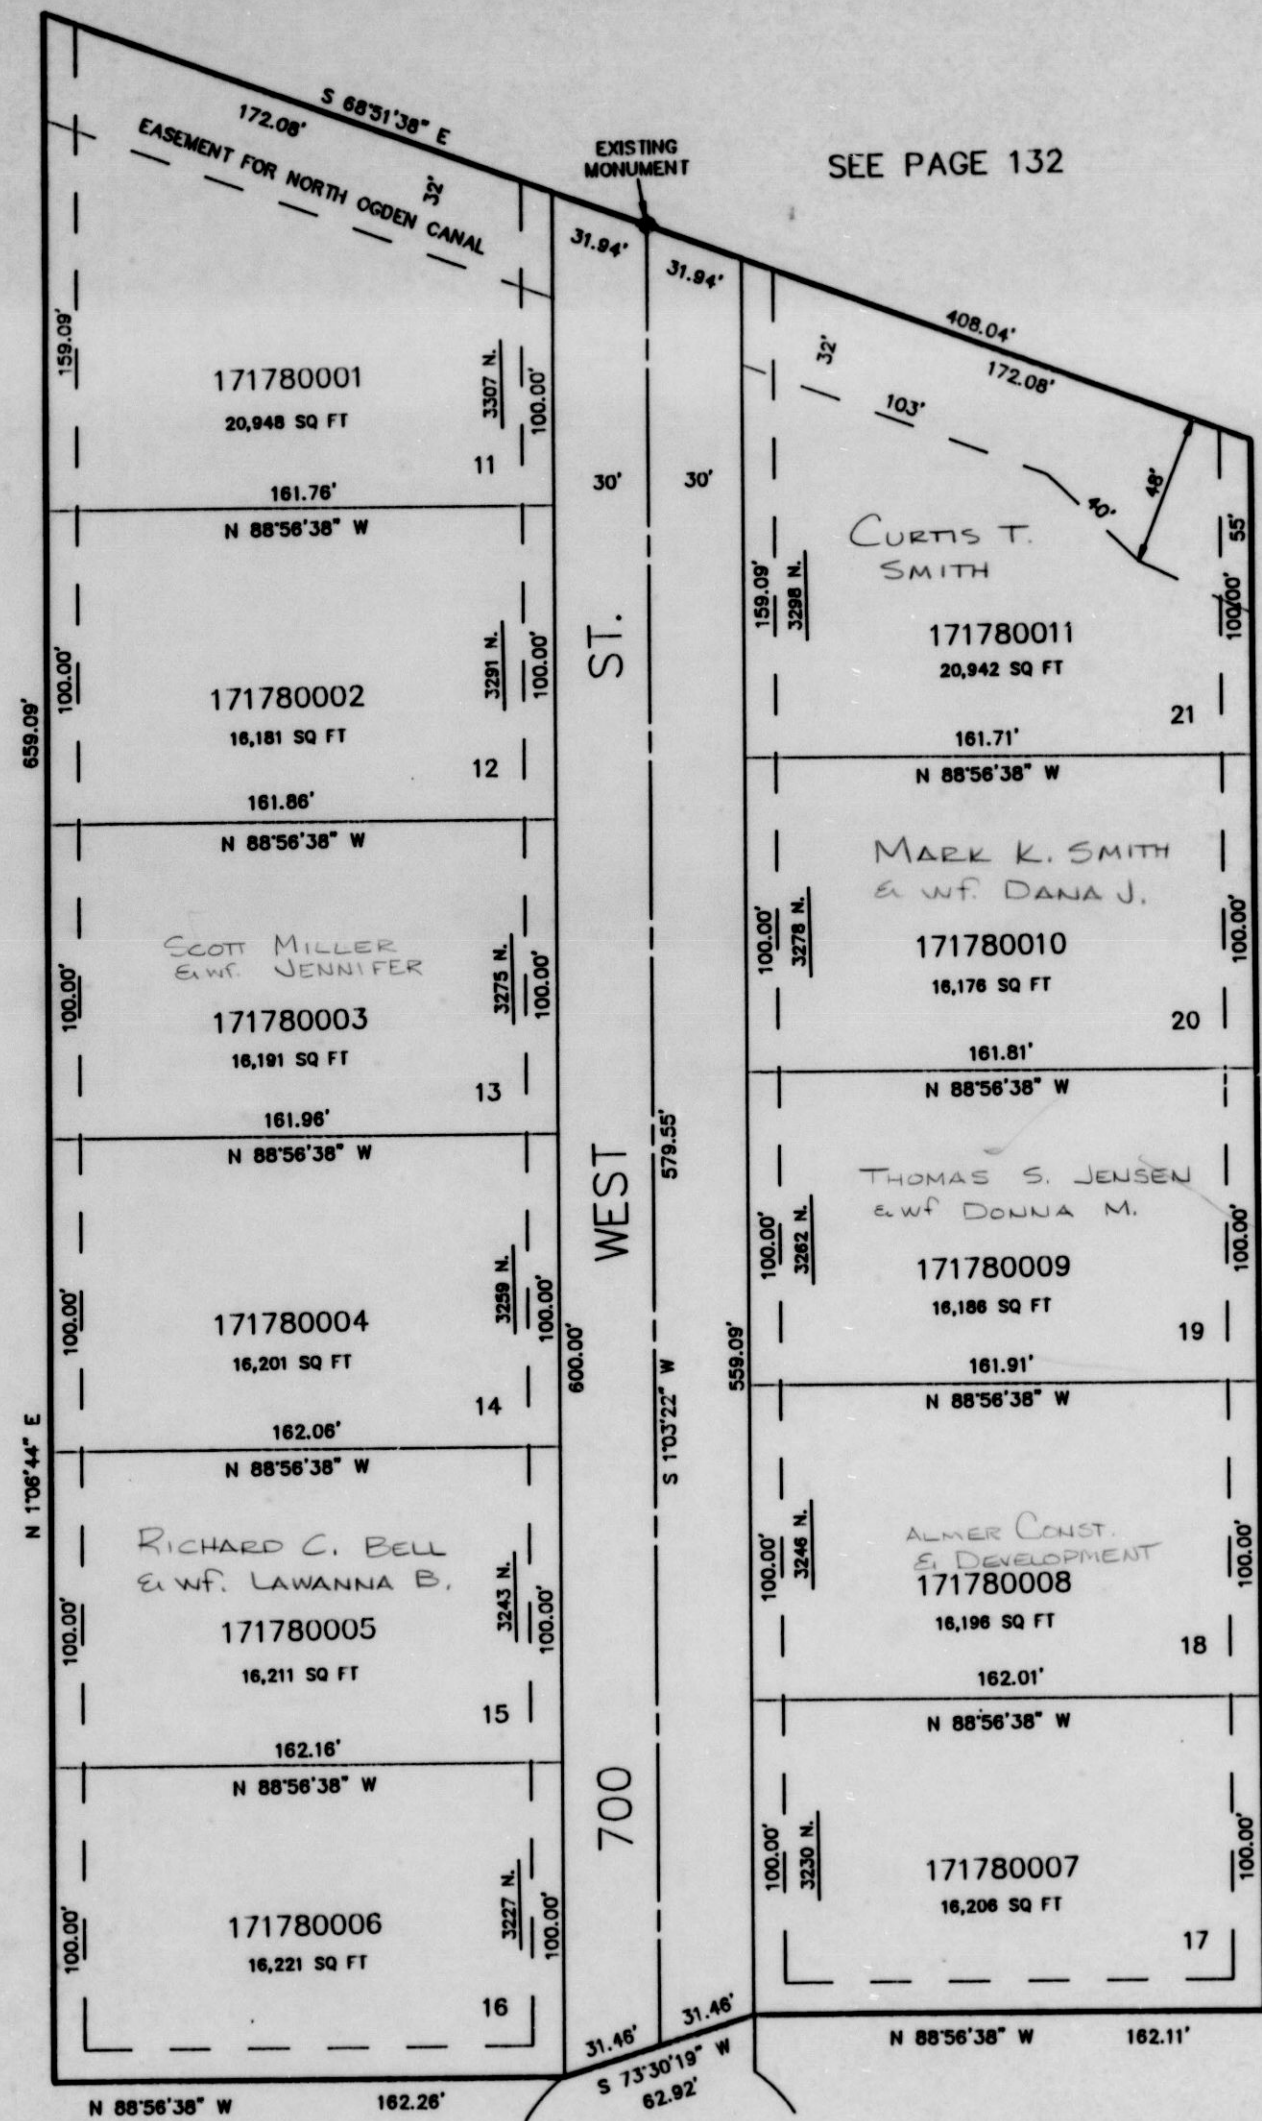

SEE PAGE 59

FOR COMPLETE ENG DATA SEE
ORIGINAL DEDICATION PLAT IN
BOOK 34, PAGE 6 OF RECORDS.